


DATE	
BY	
REVISIONS	
NO.	
DESCRIPTION	
DATE	
BY	
REVISIONS	
NO.	
DESCRIPTION	
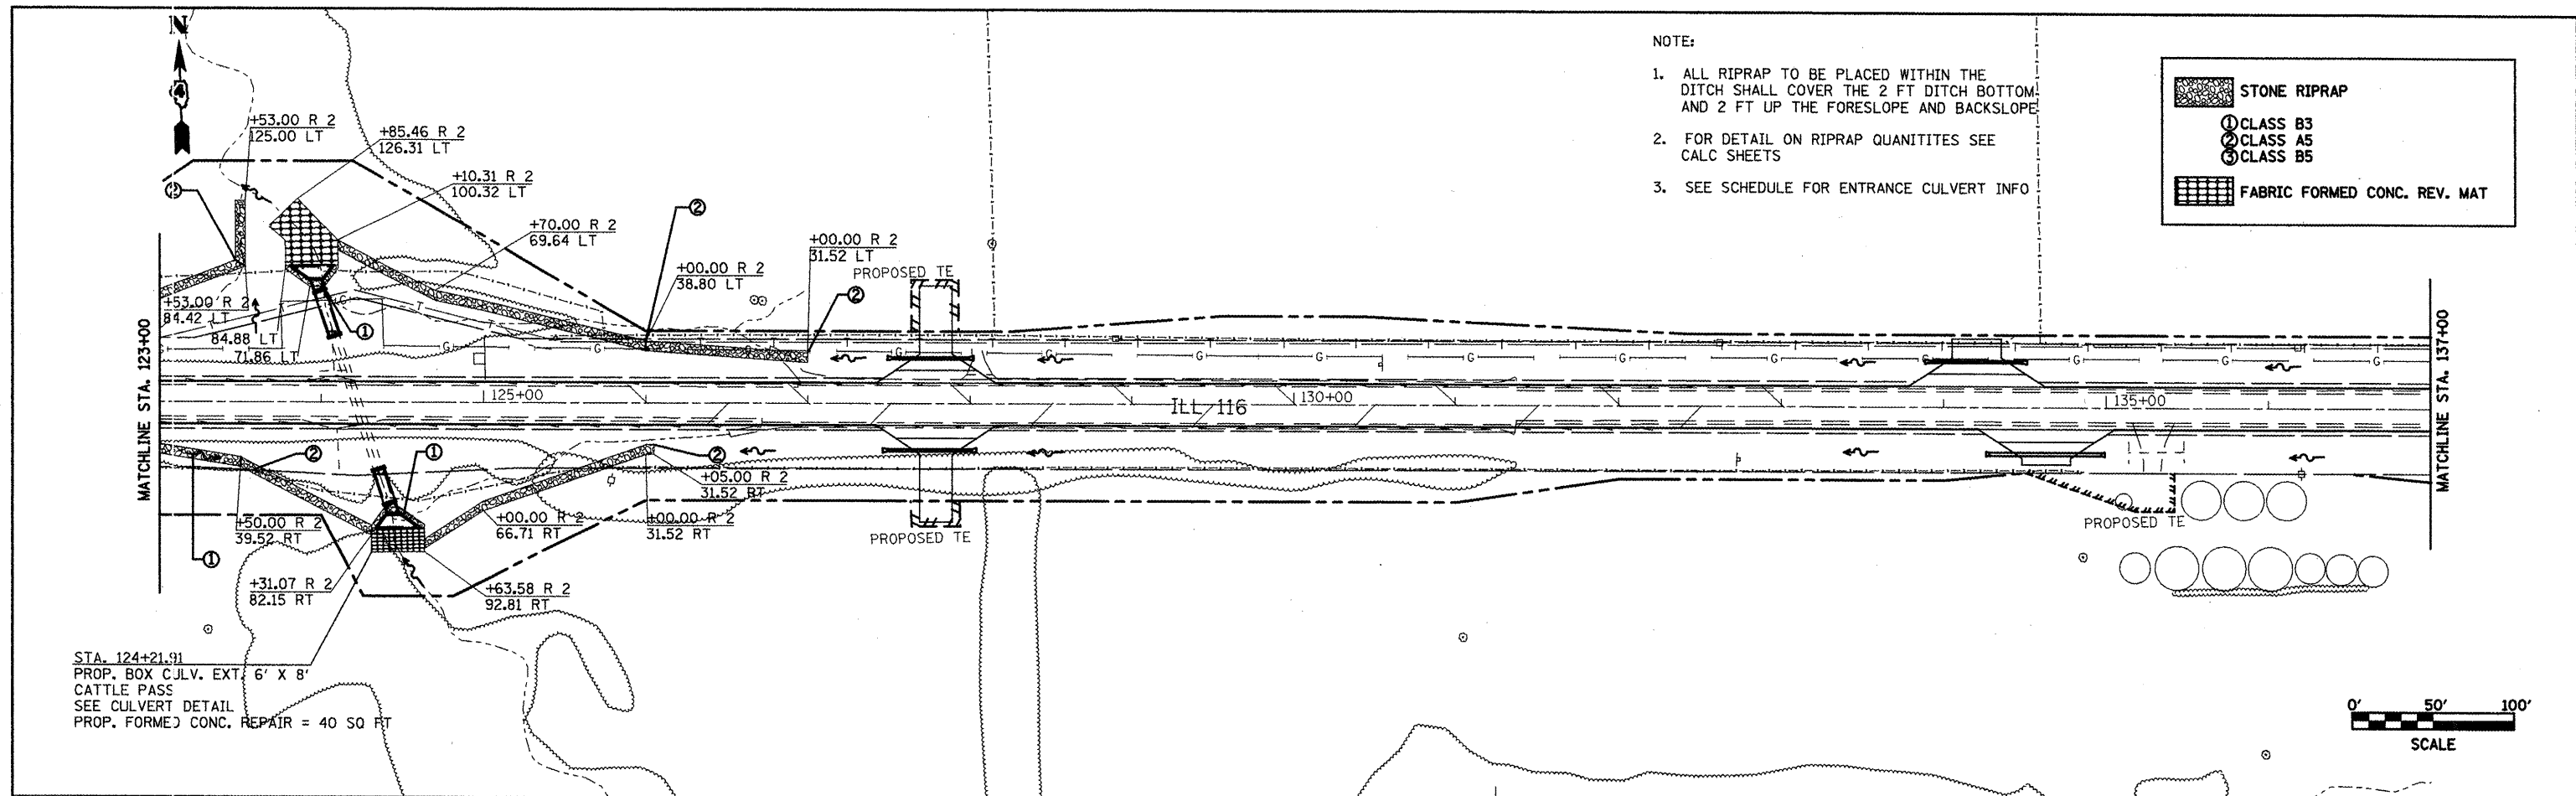


- NOTE:
1. ALL RIPRAP TO BE PLACED WITHIN THE DITCH SHALL COVER THE 2 FT DITCH BOTTOM AND 2 FT UP THE FORESLOPE AND BACKSLOPE
 2. FOR DETAIL ON RIPRAP QUANTITIES SEE CALC SHEETS
 3. SEE SCHEDULE FOR ENTRANCE CULVERT INFO

STONE RIPRAP

- ① CLASS B3
- ② CLASS A5
- ③ CLASS B5

FABRIC FORMED CONC. REV. MAT

STA. 124+21.91
 PROP. BOX CULV. EXT. 6' X 8'
 CATTLE PASS
 SEE CULVERT DETAIL
 PROP. FORMED CONC. REPAIR = 40 SQ FT

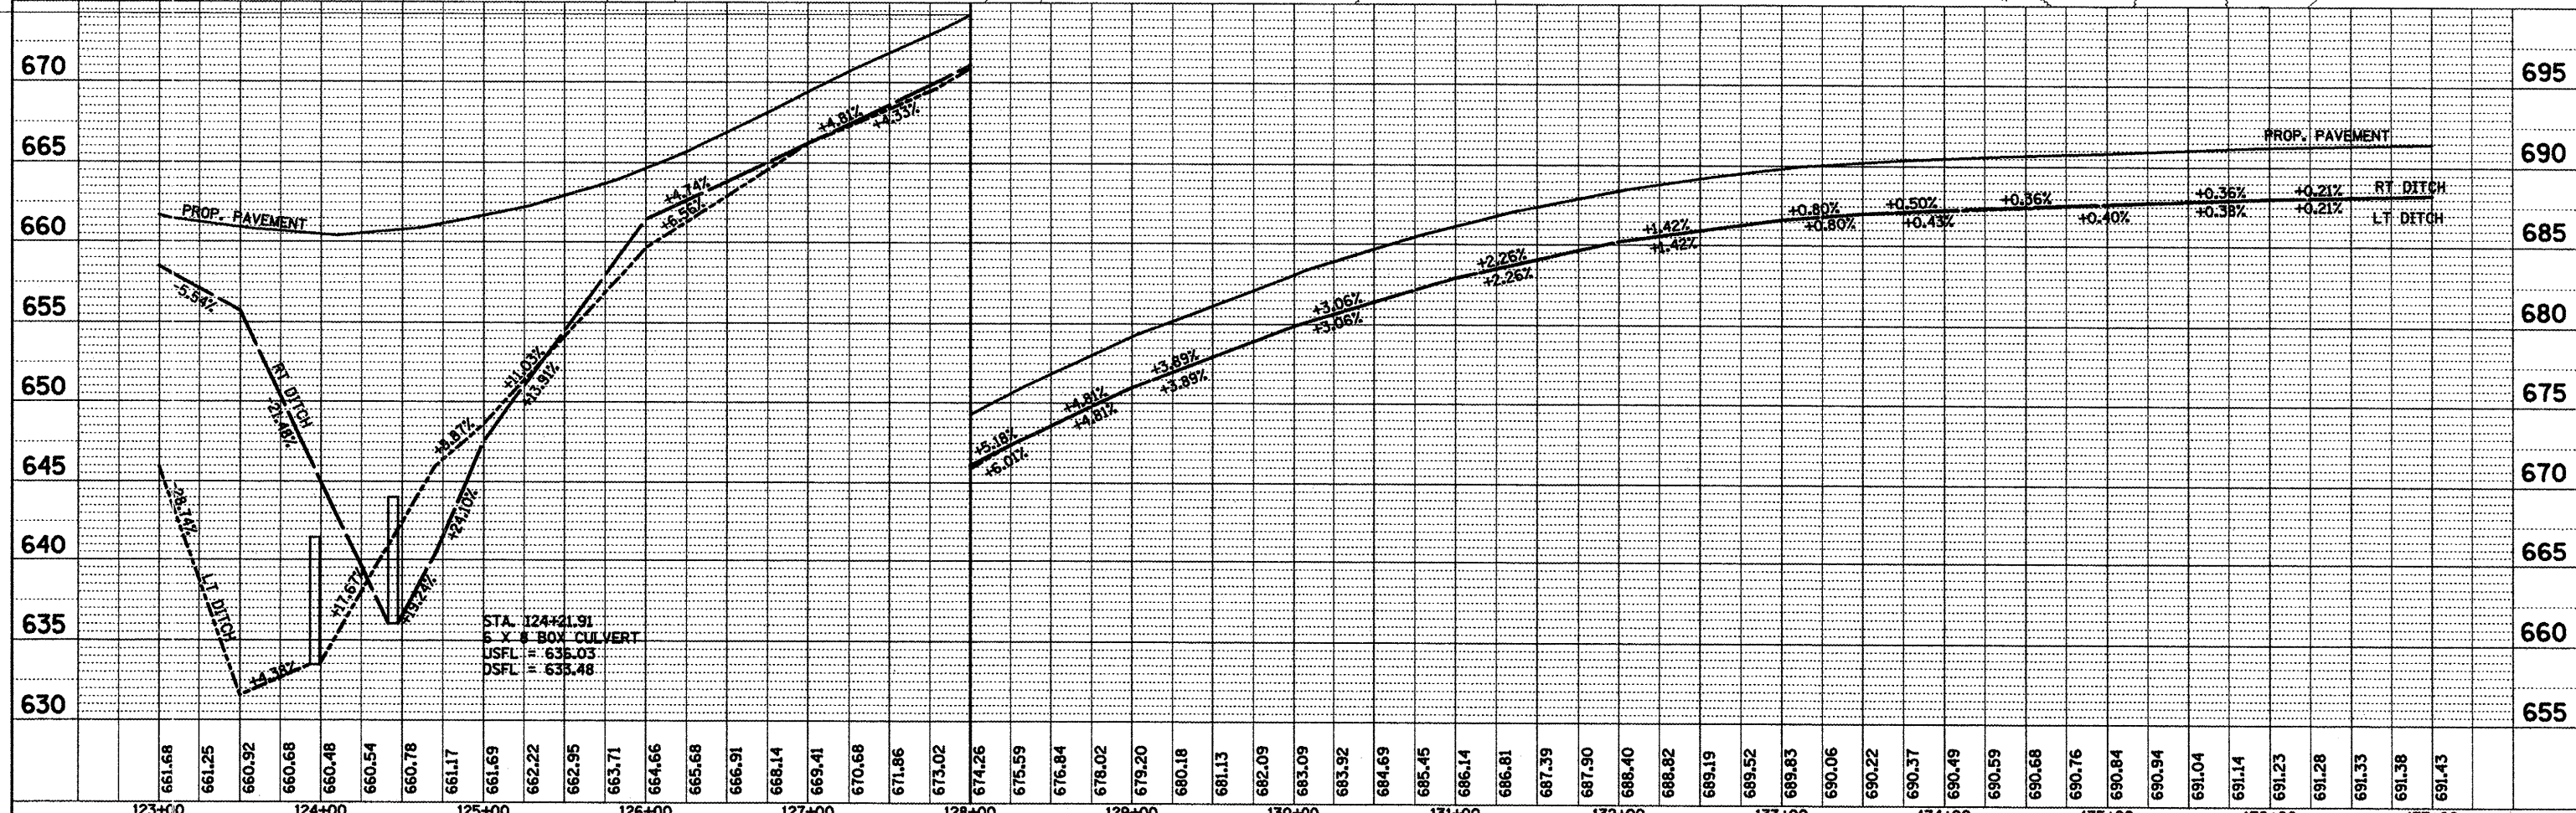

FILE NAME = d:\mndetail.dgn	USER NAME = ghdnaam	DESIGNED - DRAWN - CHECKED - DATE -	REVISED - REVISED - REVISED - REVISED -	STATE OF ILLINOIS DEPARTMENT OF TRANSPORTATION		PROPOSED DRAINAGE IL 116 STA. 123+00 TO STA. 137+00		F.A.P. RTE. 665	SECTION (136.137)W&RS-3d36R109BR-1	COUNTY HENDERSON	TOTAL SHEETS 118	SHEET NO. 118
PLOT SCALE = 100.0000' / IN. PLOT DATE = 2/27/2009				SCALE: SHEET NO. OF SHEETS STA. TO STA.				FED. ROAD DIST. NO. (ILLINOIS) FED. AID PROJECT CONTRACT NO. 88773				