
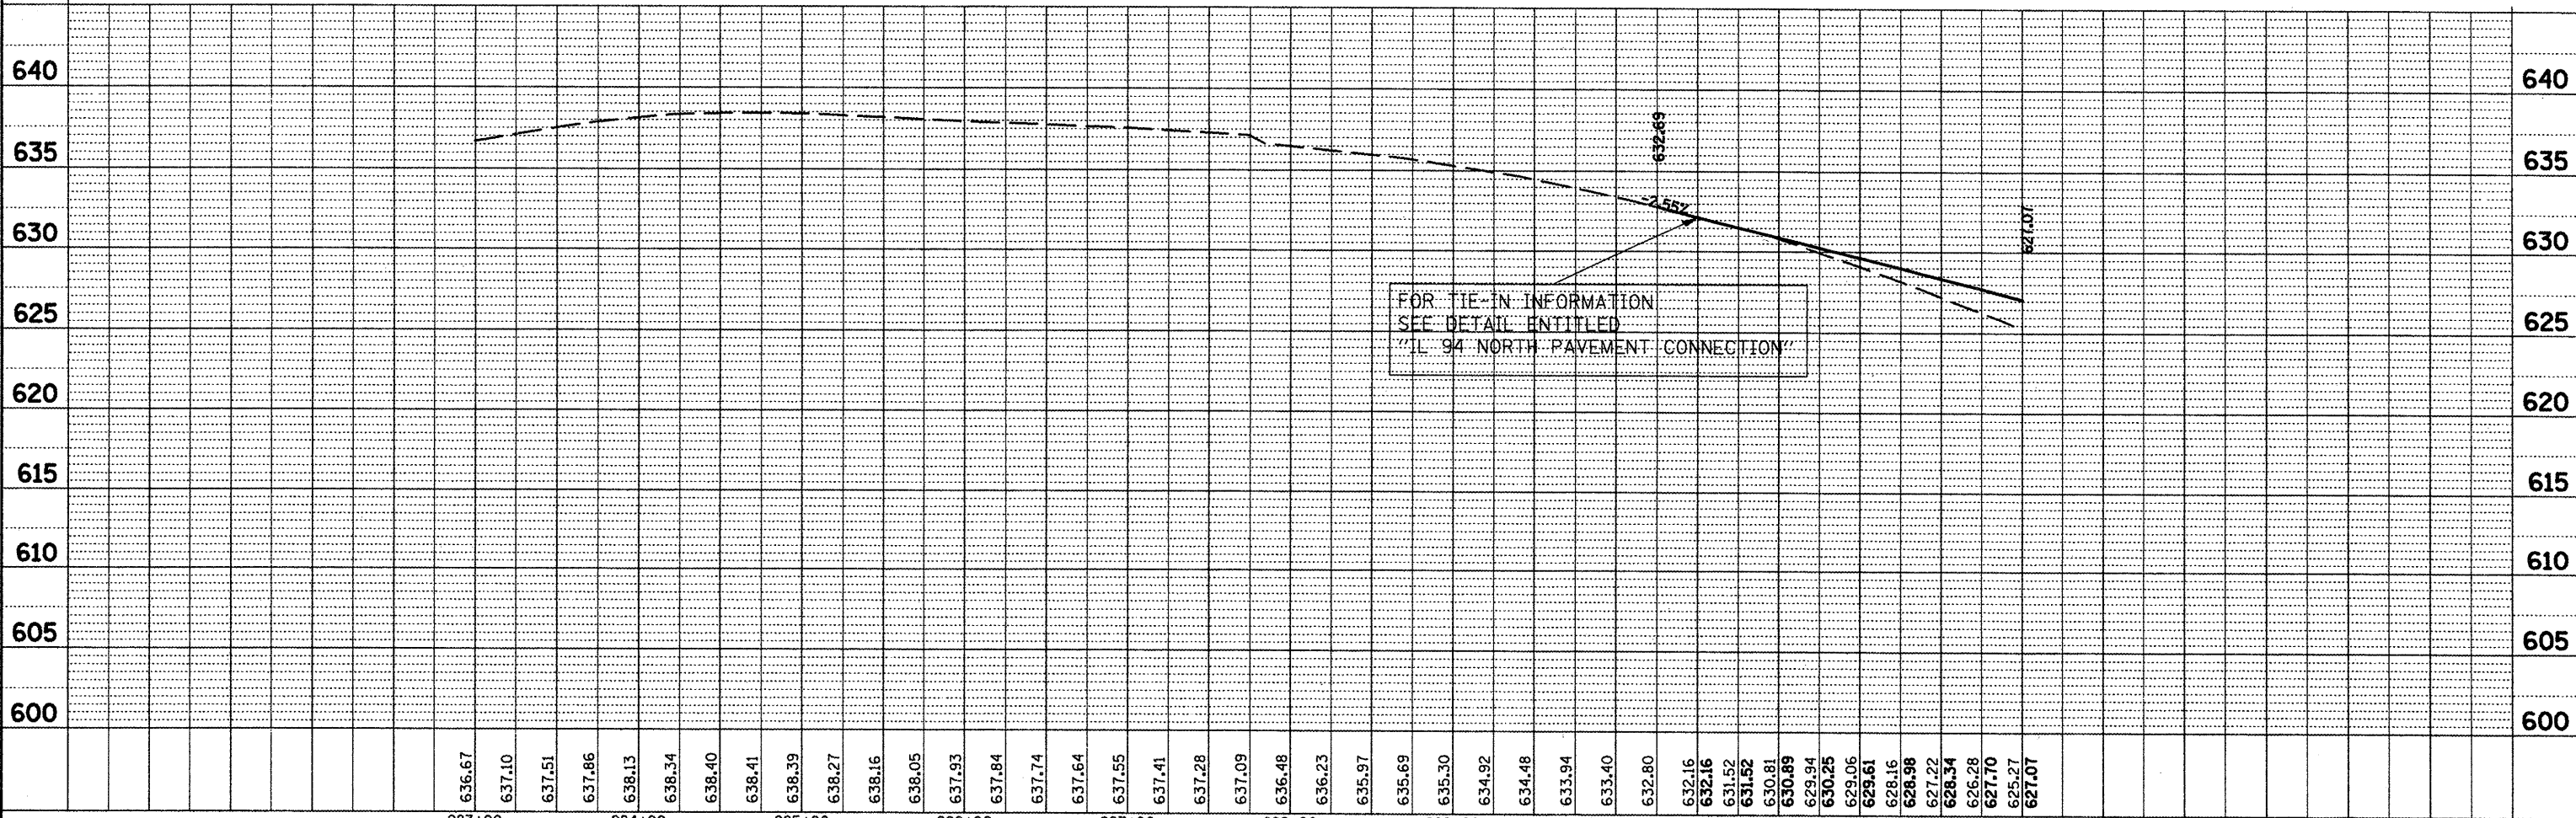


PLAN	SURVEYED	DATE
	ALIGNED	
	CHECKED	
	BY	
	NO. OF WAY CHECKED	
	CADD FILE NAME	
	NO.	

PROFILE	SURVEYED	DATE
	PLOTTED	
	CHECKED	
	BY	
	NO. NOTED	
	STRUCTURE NOTATION OK'D	
	NO.	

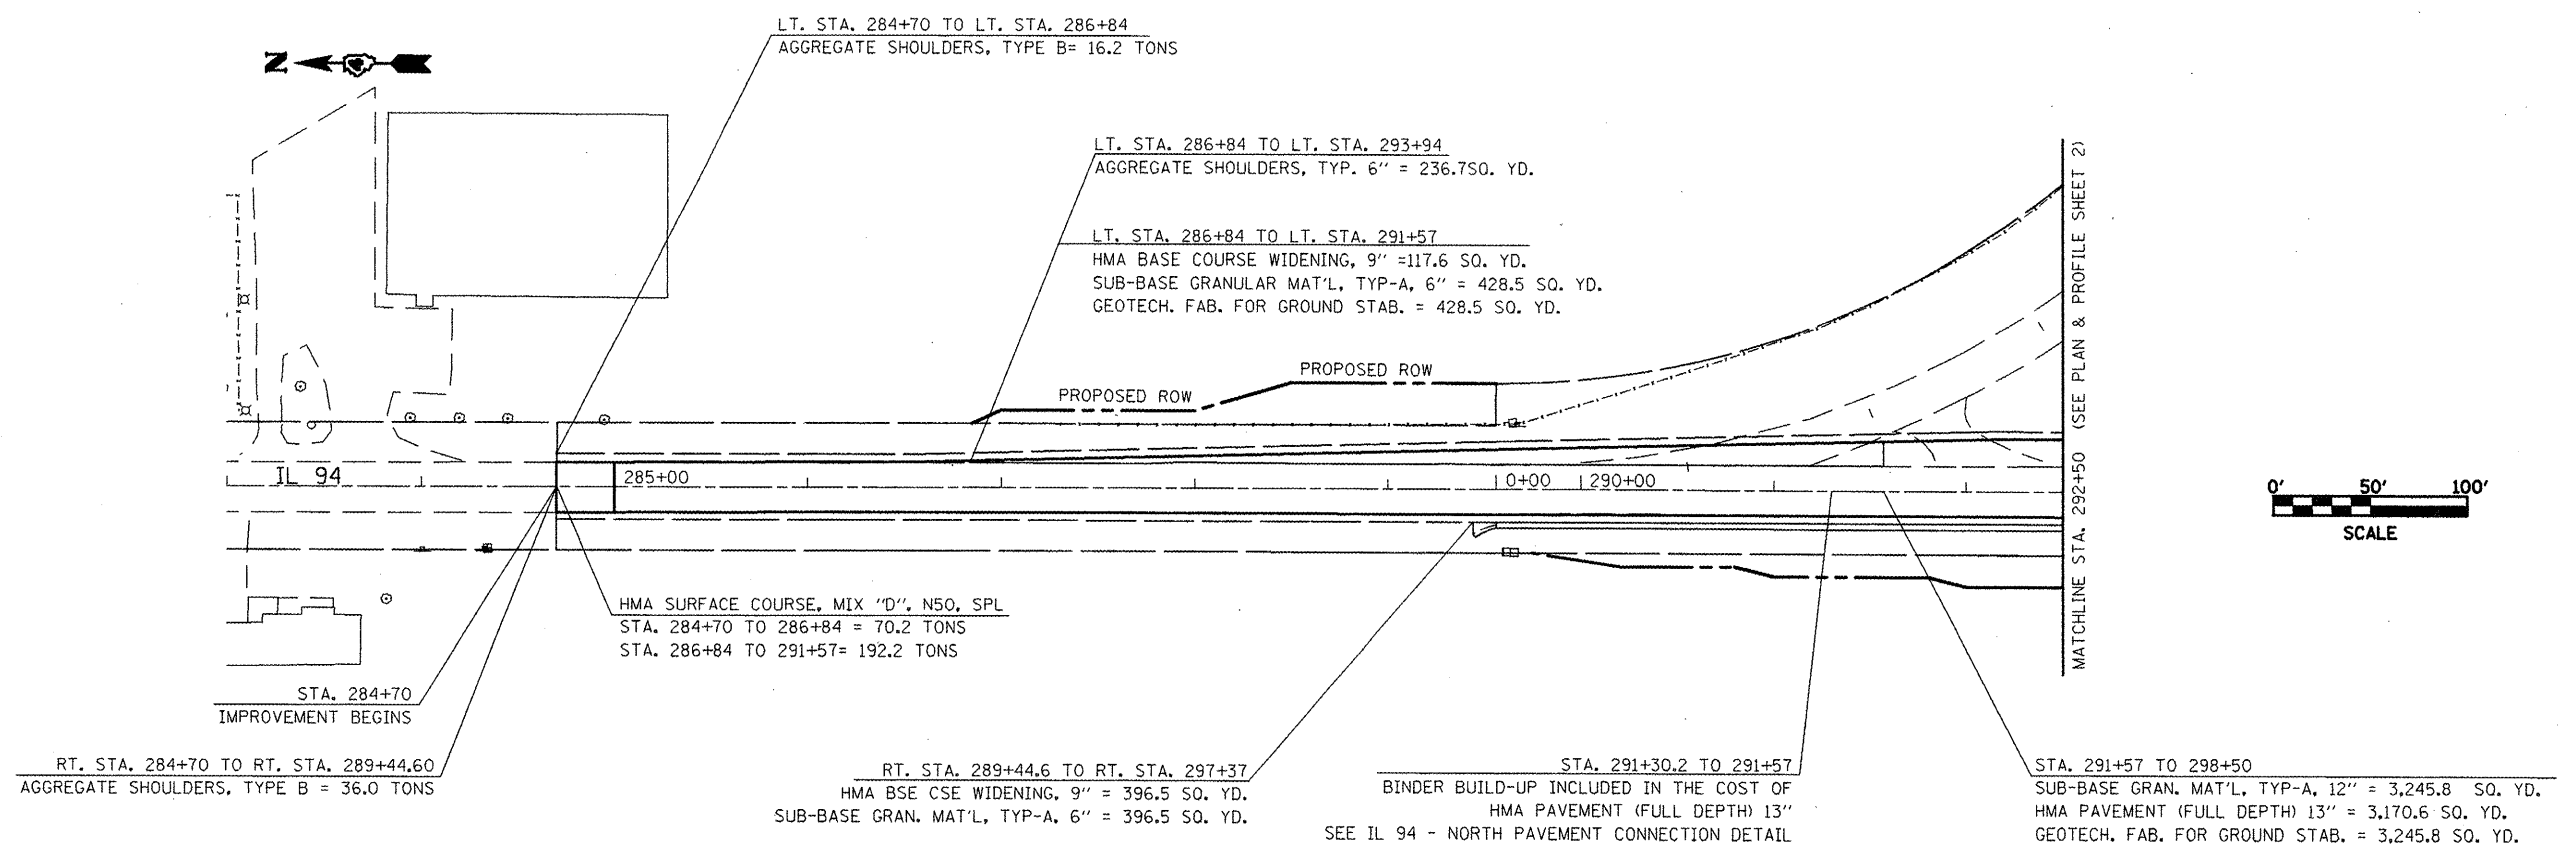

FILE NAME = miscsheets.dgn	USER NAME = ghidnaem	DESIGNED -	REVISED -	STATE OF ILLINOIS DEPARTMENT OF TRANSPORTATION	PROPOSED PLAN/PROFILE IL 94				F.A.P. RTE. 665	SECTION 036.1377WARS-3136R1098R-2	COUNTY HENDERSON	TOTAL SHEETS 103	SHEET NO. 103
		DRAWN -	REVISED -		SCALE:	SHEET NO.	OF	SHEETS	STA.	TO STA.	CONTRACT NO. 88773		
		CHECKED -	REVISED -		FED. ROAD DIST. NO. ILLINOIS FED. AID PROJECT								
		DATE -	REVISED -										