

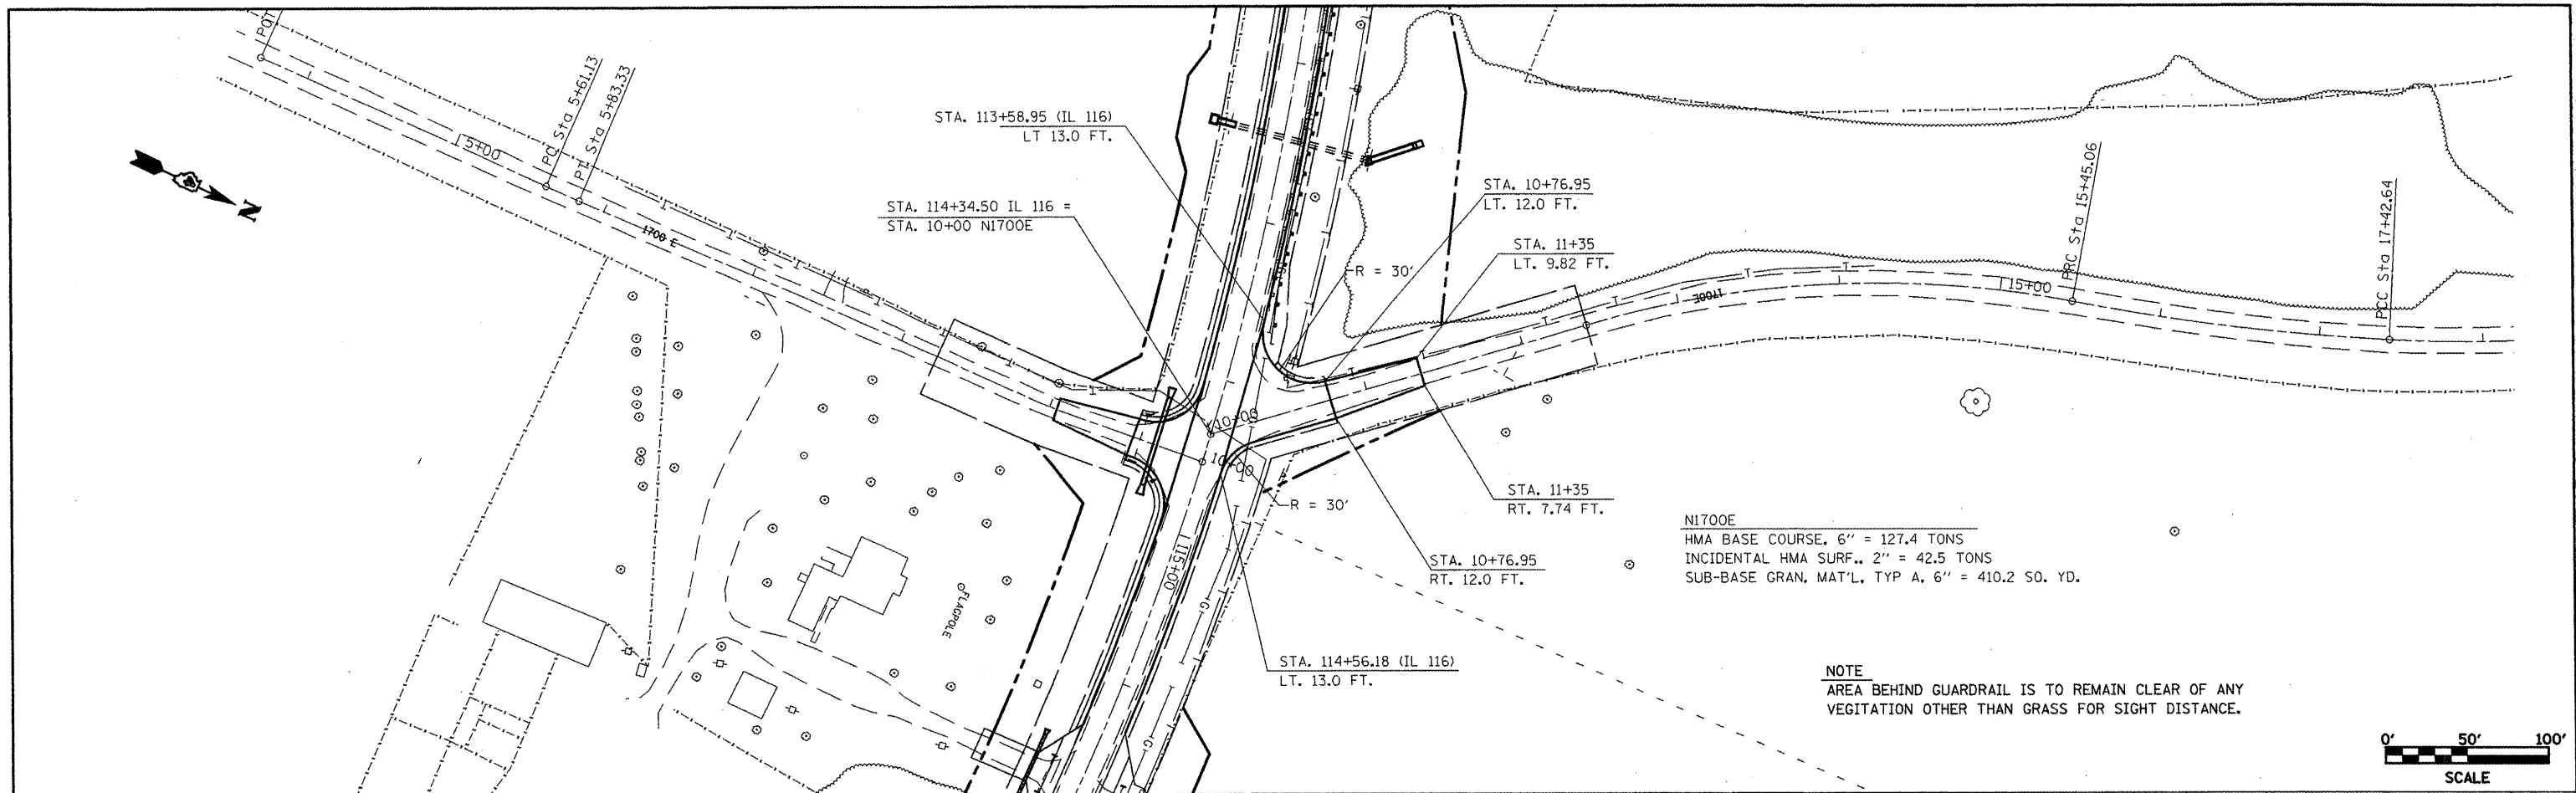


PLAN	SURVEYED	DATE
	PLOTTED	BY
	CHECKED	
	RT. OF WAY CHECKED	
	ADD FILE NAME	
	NO.	

PROFILE	SURVEYED	DATE
	PLOTTED	BY
	CHECKED	
	GRADES CHECKED	
	STRUCTURE NOTATION CHECKED	
	NO.	

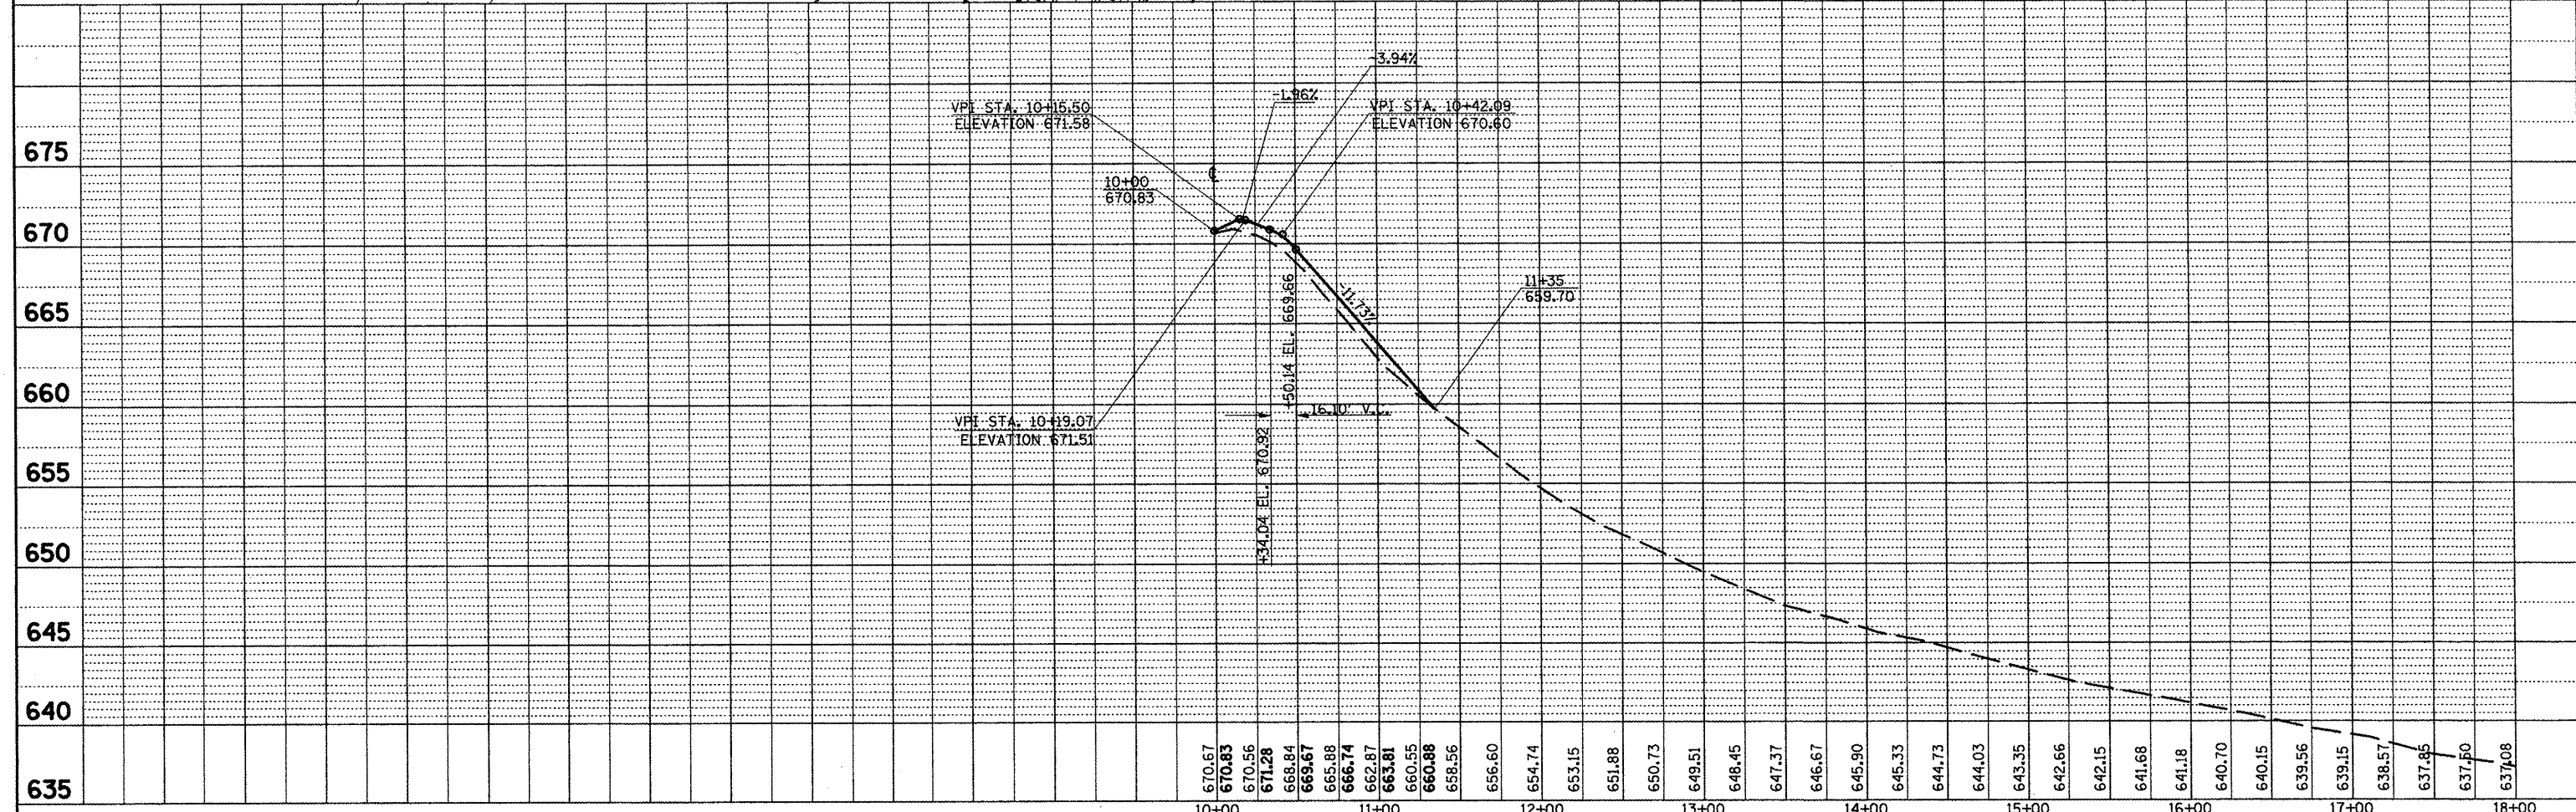

NOTE
AREA BEHIND GUARDRAIL IS TO REMAIN CLEAR OF ANY
VEGETATION OTHER THAN GRASS FOR SIGHT DISTANCE.

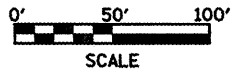

FILE NAME = s1derdsh.t.dgn	USER NAME = ghidnaem	DESIGNED -	REVISED -	STATE OF ILLINOIS DEPARTMENT OF TRANSPORTATION	1700 E PLAN & PROFILE SHEET 1 OF 2				F.A.P. RTE. 665	SECTION 1136.137WARS-3136R1098R-2	COUNTY HENDERSON	TOTAL SHEETS	SHEET NO. 182
	PLLOT SCALE = 100.0000' / IN.	DRAWN -	REVISED -		SCALE:	SHEET NO.	OF	SHEETS	STA.	TO STA.	CONTRACT NO. 88773		
	PLLOT DATE = 2/17/2009	CHECKED -	REVISED -		ILLINOIS FED. AID PROJECT								
		DATE -	REVISED -										