


TREE WHIPS MIXTURE= 163 EACH
 TREE WHIPS ARE PROPOSED AT VARIOUS LOCATIONS THROUGHOUT THE JOB.
 SEE SCHEDULE OF QUANTITIES FOR SUGGESTED LOCATIONS.
 IT SHALL BE TO THE DISCRETION OF THE RESIDENT ENGINEER FOR EXACT PLACEMENT.

JIM ALWILL, D4 LANDSCAPE ARCHITECT, RECOMMENDS USING:
 ---QUERCUS BICOLOR (SWAMP WHITE OAK), 2" CALIPER, BALLED AND BURLAPPED
 ---GYMNOCLADUS DIOICUS (KETUCKY COFFEETREE), 2" CALIPER, BALLED AND BURLAPPED
 ---CATALPA SPECIOSA (NORTHERN CATALPA), 2" CALIPER, BALLED AND BURLAPPED

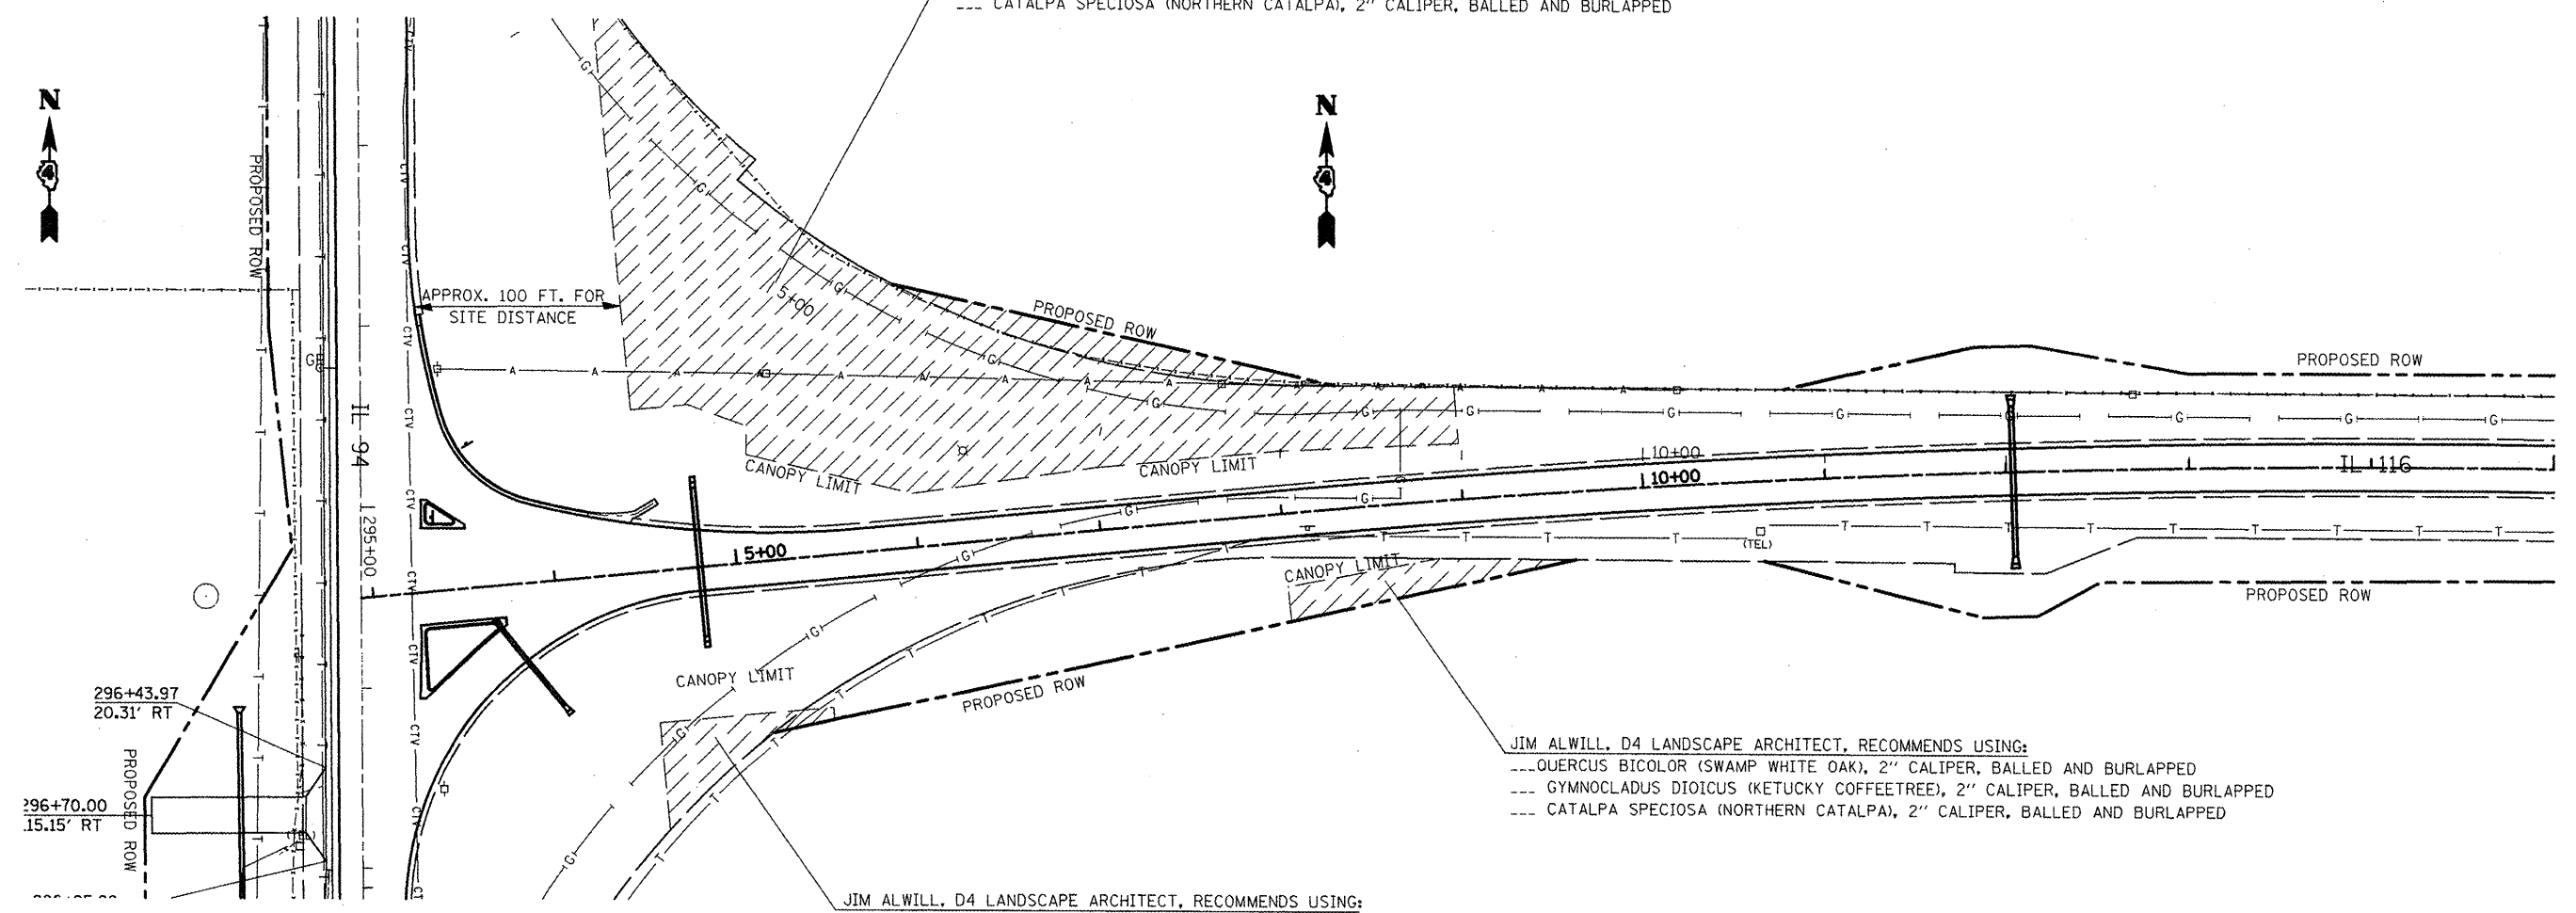

QUERCUS BICOLOR (SWAMP WHITE OAK), 2" CALIPER, BALLED AND BURLAPPED
 HEIGHT AT MATURITY 60-80', SPREAD AT MATURITY 50-80'

GYMNOCLADUS DIOICUS (KETUCKY COFFEETREE), 2" CALIPER, BALLED AND BURLAPPED
 HEIGHT AT MATURITY 55-75', SPREAD AT MATURITY 45-65'

CATALPA SPECIOSA (NORTHERN CATALPA), 2" CALIPER, BALLED AND BURLAPPED
 HEIGHT AT MATURITY 50-80', SPREAD AT MATURITY 20-40'

PROPOSED TREE REPLACEMENT AREAS. IT SHALL BE TO THE DISCRETION OF THE RESIDENT ENGINEER FOR TREE PLACEMENT. CLEAR ZONE OFFSETS AND UTILITIES SHALL BE CONSIDERED. REFER TO SECTION 253.03 OF THE STANDARD SPECIFICATIONS FOR PLANTING REQUIREMENTS. CONTACT JIM ALWILL, D4 LANDSCAPE ARCHITECT, FOR FURTHER QUESTIONS OR CONCERNS.

FILE NAME = shv01.dgn	USER NAME = ghsdneom	DESIGNED -	REVISED -	STATE OF ILLINOIS DEPARTMENT OF TRANSPORTATION	LANDSCAPING PLAN	F.A.P. RTE.	SECTION	COUNTY	TOTAL SHEETS	SHEET NO.	
		DRAWN -	REVISED -			665	(136,137)W&RS-3j136R1098R-2	HENDERSON		207	
		CHECKED -	REVISED -			CONTRACT NO. 88773					
		DATE -	REVISED -			ILLINOIS FED. AID PROJECT					
						SCALE:	SHEET NO.	OF	SHEETS	STA.	TO STA.