



PLAN VIEW

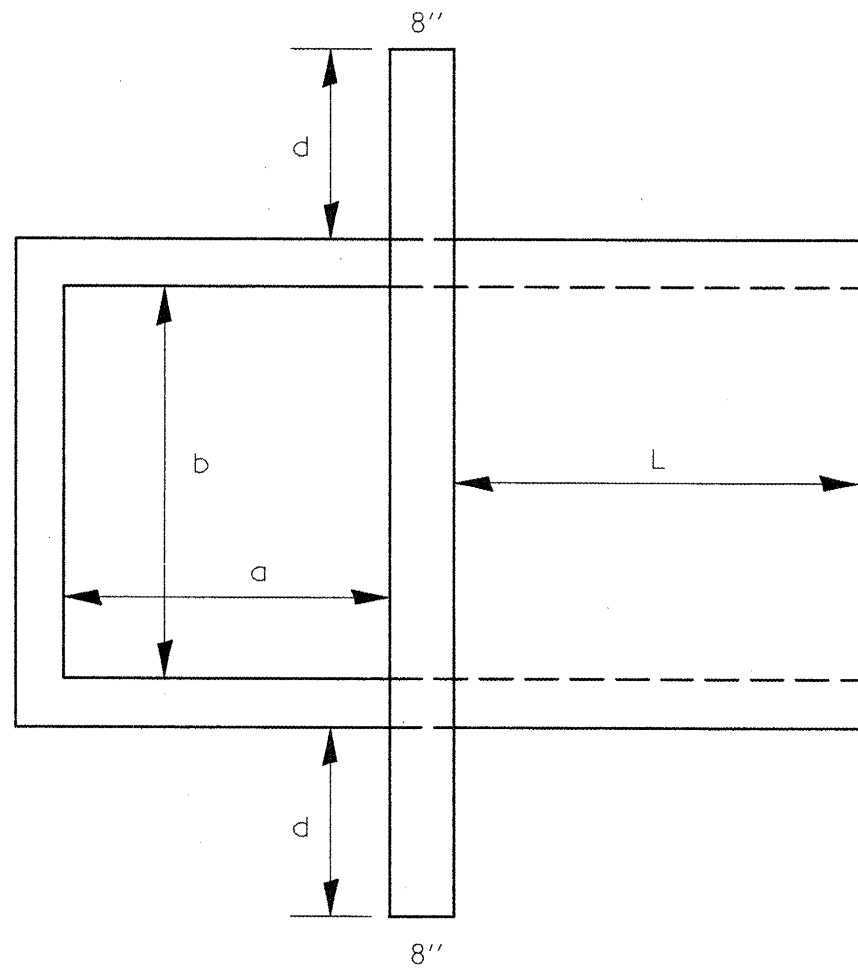

X-SECTION VIEW

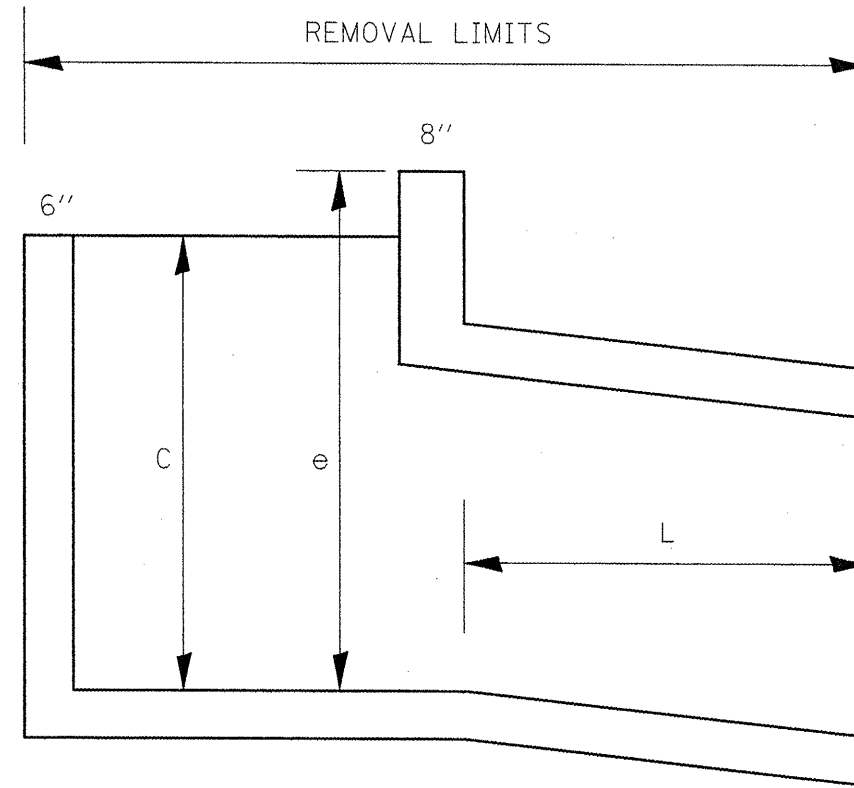

STRUCTURE NO.	STATION	a	b	c	d	e	L
		FEET	FEET	FEET	FEET	FEET	FEET
1	RT. 2+30.1	3.0	2.0	3.5	3.25	6.0	0.0
2	RT. 112+47.9	3.0	3.0	3.5	0	5.0	4.0
3	RT. 153+75.7	4.0	4.0	5.0	3.5	7.5	4.0
4	RT. 178+24.8	5.0	3.0	3.0	2.0	4.0	4.0
5	RT. 184+01	4.0	4.0	4.0	0	5.0	6.5

FILE NAME = sh101.dgn	USER NAME = ghdinaem	DESIGNED -	REVISED -
		DRAWN -	REVISED -
		CHECKED -	REVISED -
		DATE -	REVISED -

STATE OF ILLINOIS
DEPARTMENT OF TRANSPORTATION

STRUCTURE REMOVAL DETAIL

SCALE: 1"=50' SHEET NO. OF SHEETS STA. TO STA.

F.A.P. RTE.	SECTION	COUNTY	TOTAL SHEETS	SHEET NO.
665	(136.137)W&RS-3(136R)109BR-2	HENDERSON		213
CONTRACT NO. 88775				
FED. ROAD DIST. NO. 4 ILLINOIS FED. AID PROJECT				