


- X SECTIONS FOR IL 116 NORTH RAMP
- - - - X SECTIONS FOR IL 116 TEE CONNECTOR
- · - · X SECTIONS FOR IL 94

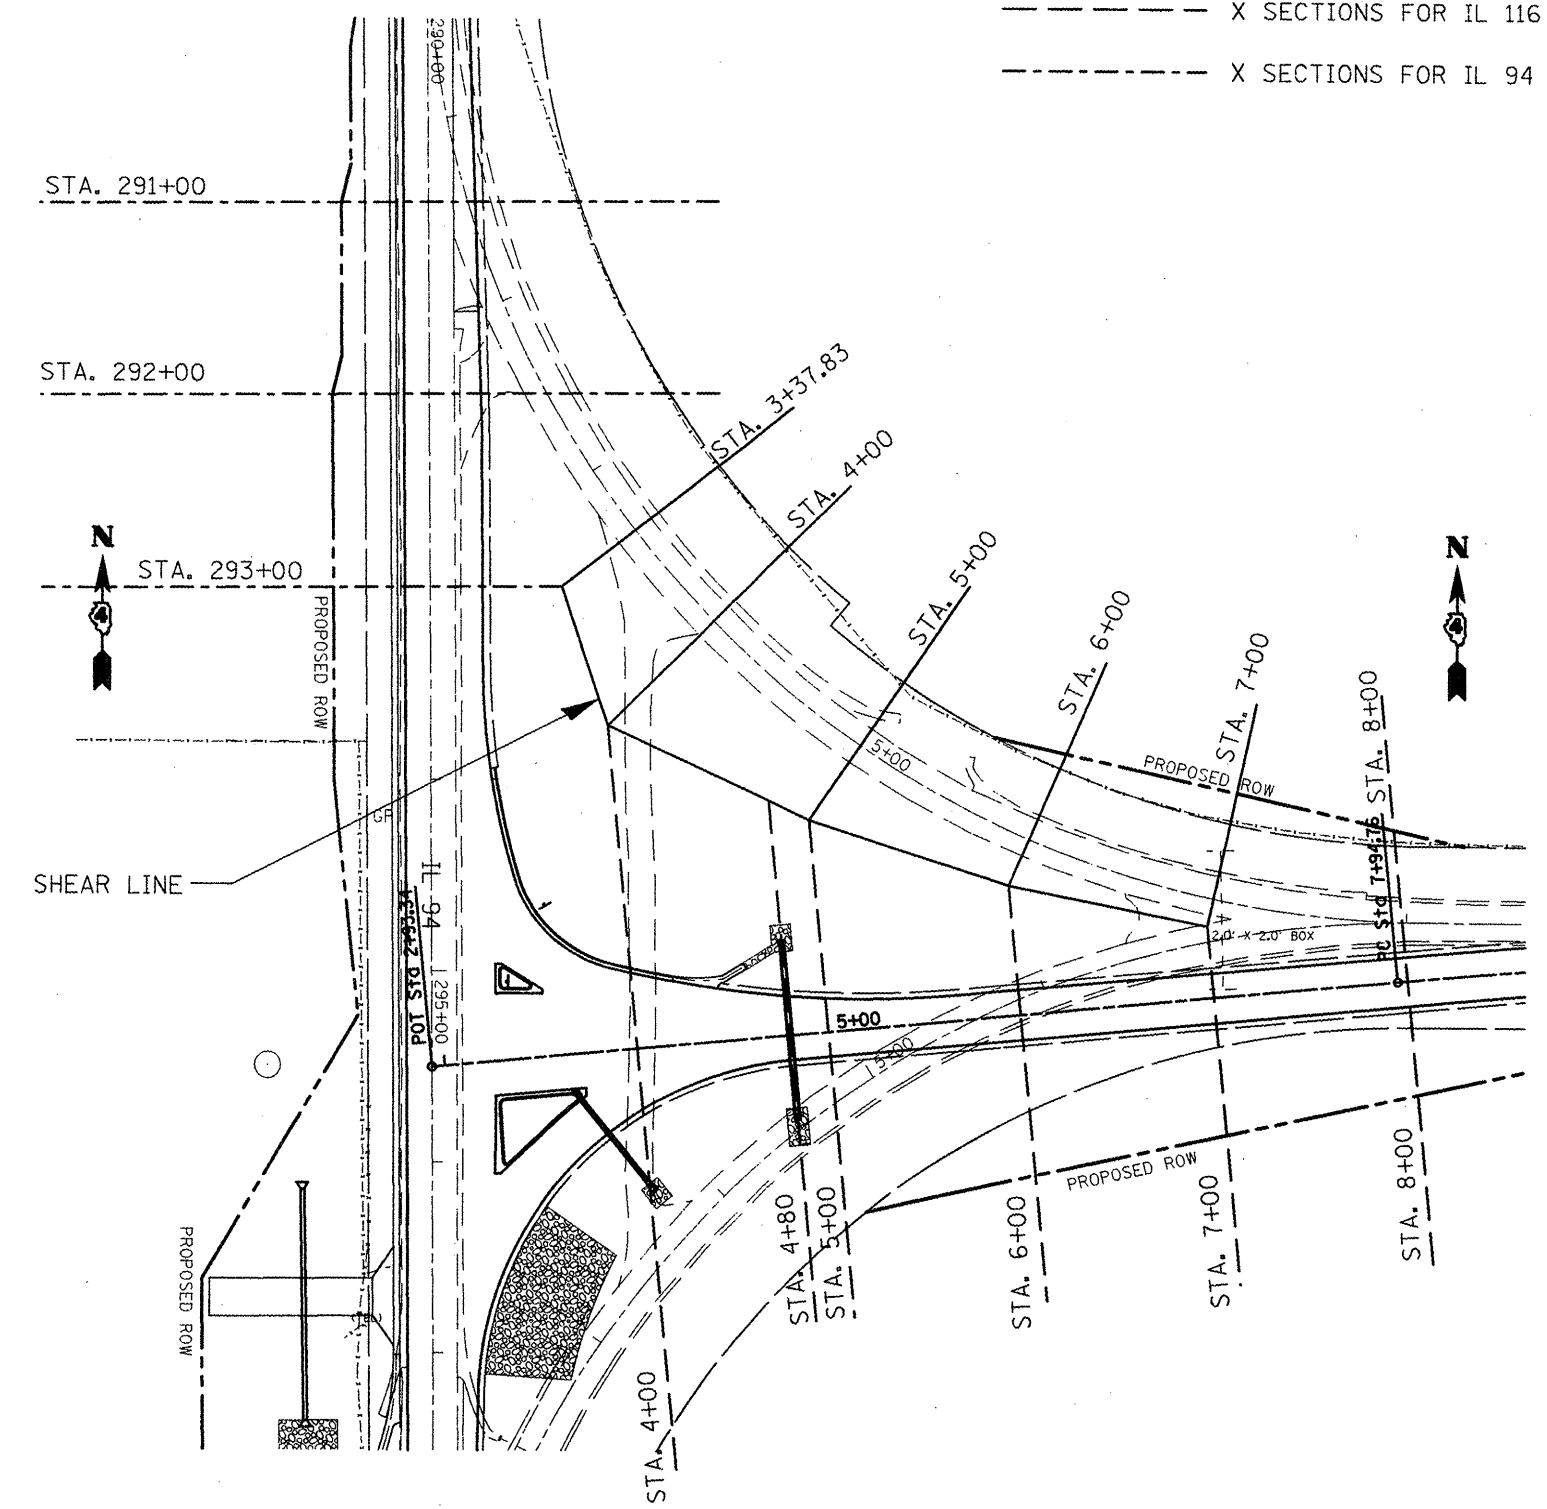

FILE NAME = mscsheets.dgn	USER NAME = ghidraem	DESIGNED -	REVISED -
		DRAWN -	REVISED -
		CHECKED -	REVISED -
		DATE -	REVISED -

**STATE OF ILLINOIS
DEPARTMENT OF TRANSPORTATION**

SHEAR LINE DIAGRAM

SCALE: SHEET NO. OF SHEETS STA. TO STA.

F.A.P. RTE.	SECTION	COUNTY	TOTAL SHEETS	SHEET NO.
665	036.137W&RS-3436&109BR-2	HENDERSON		238
CONTRACT NO. 88773				
ILLINOIS FED. AID PROJECT				