


UNLESS ELEVATIONS ARE SHOWN  
 ALL UTILITY LOCATIONS SHOWN ON THE CROSS SECTIONS  
 ARE BASED ON THE APPROXIMATE DEPTHS SUPPLIED BY  
 THE UTILITY COMPANIES.

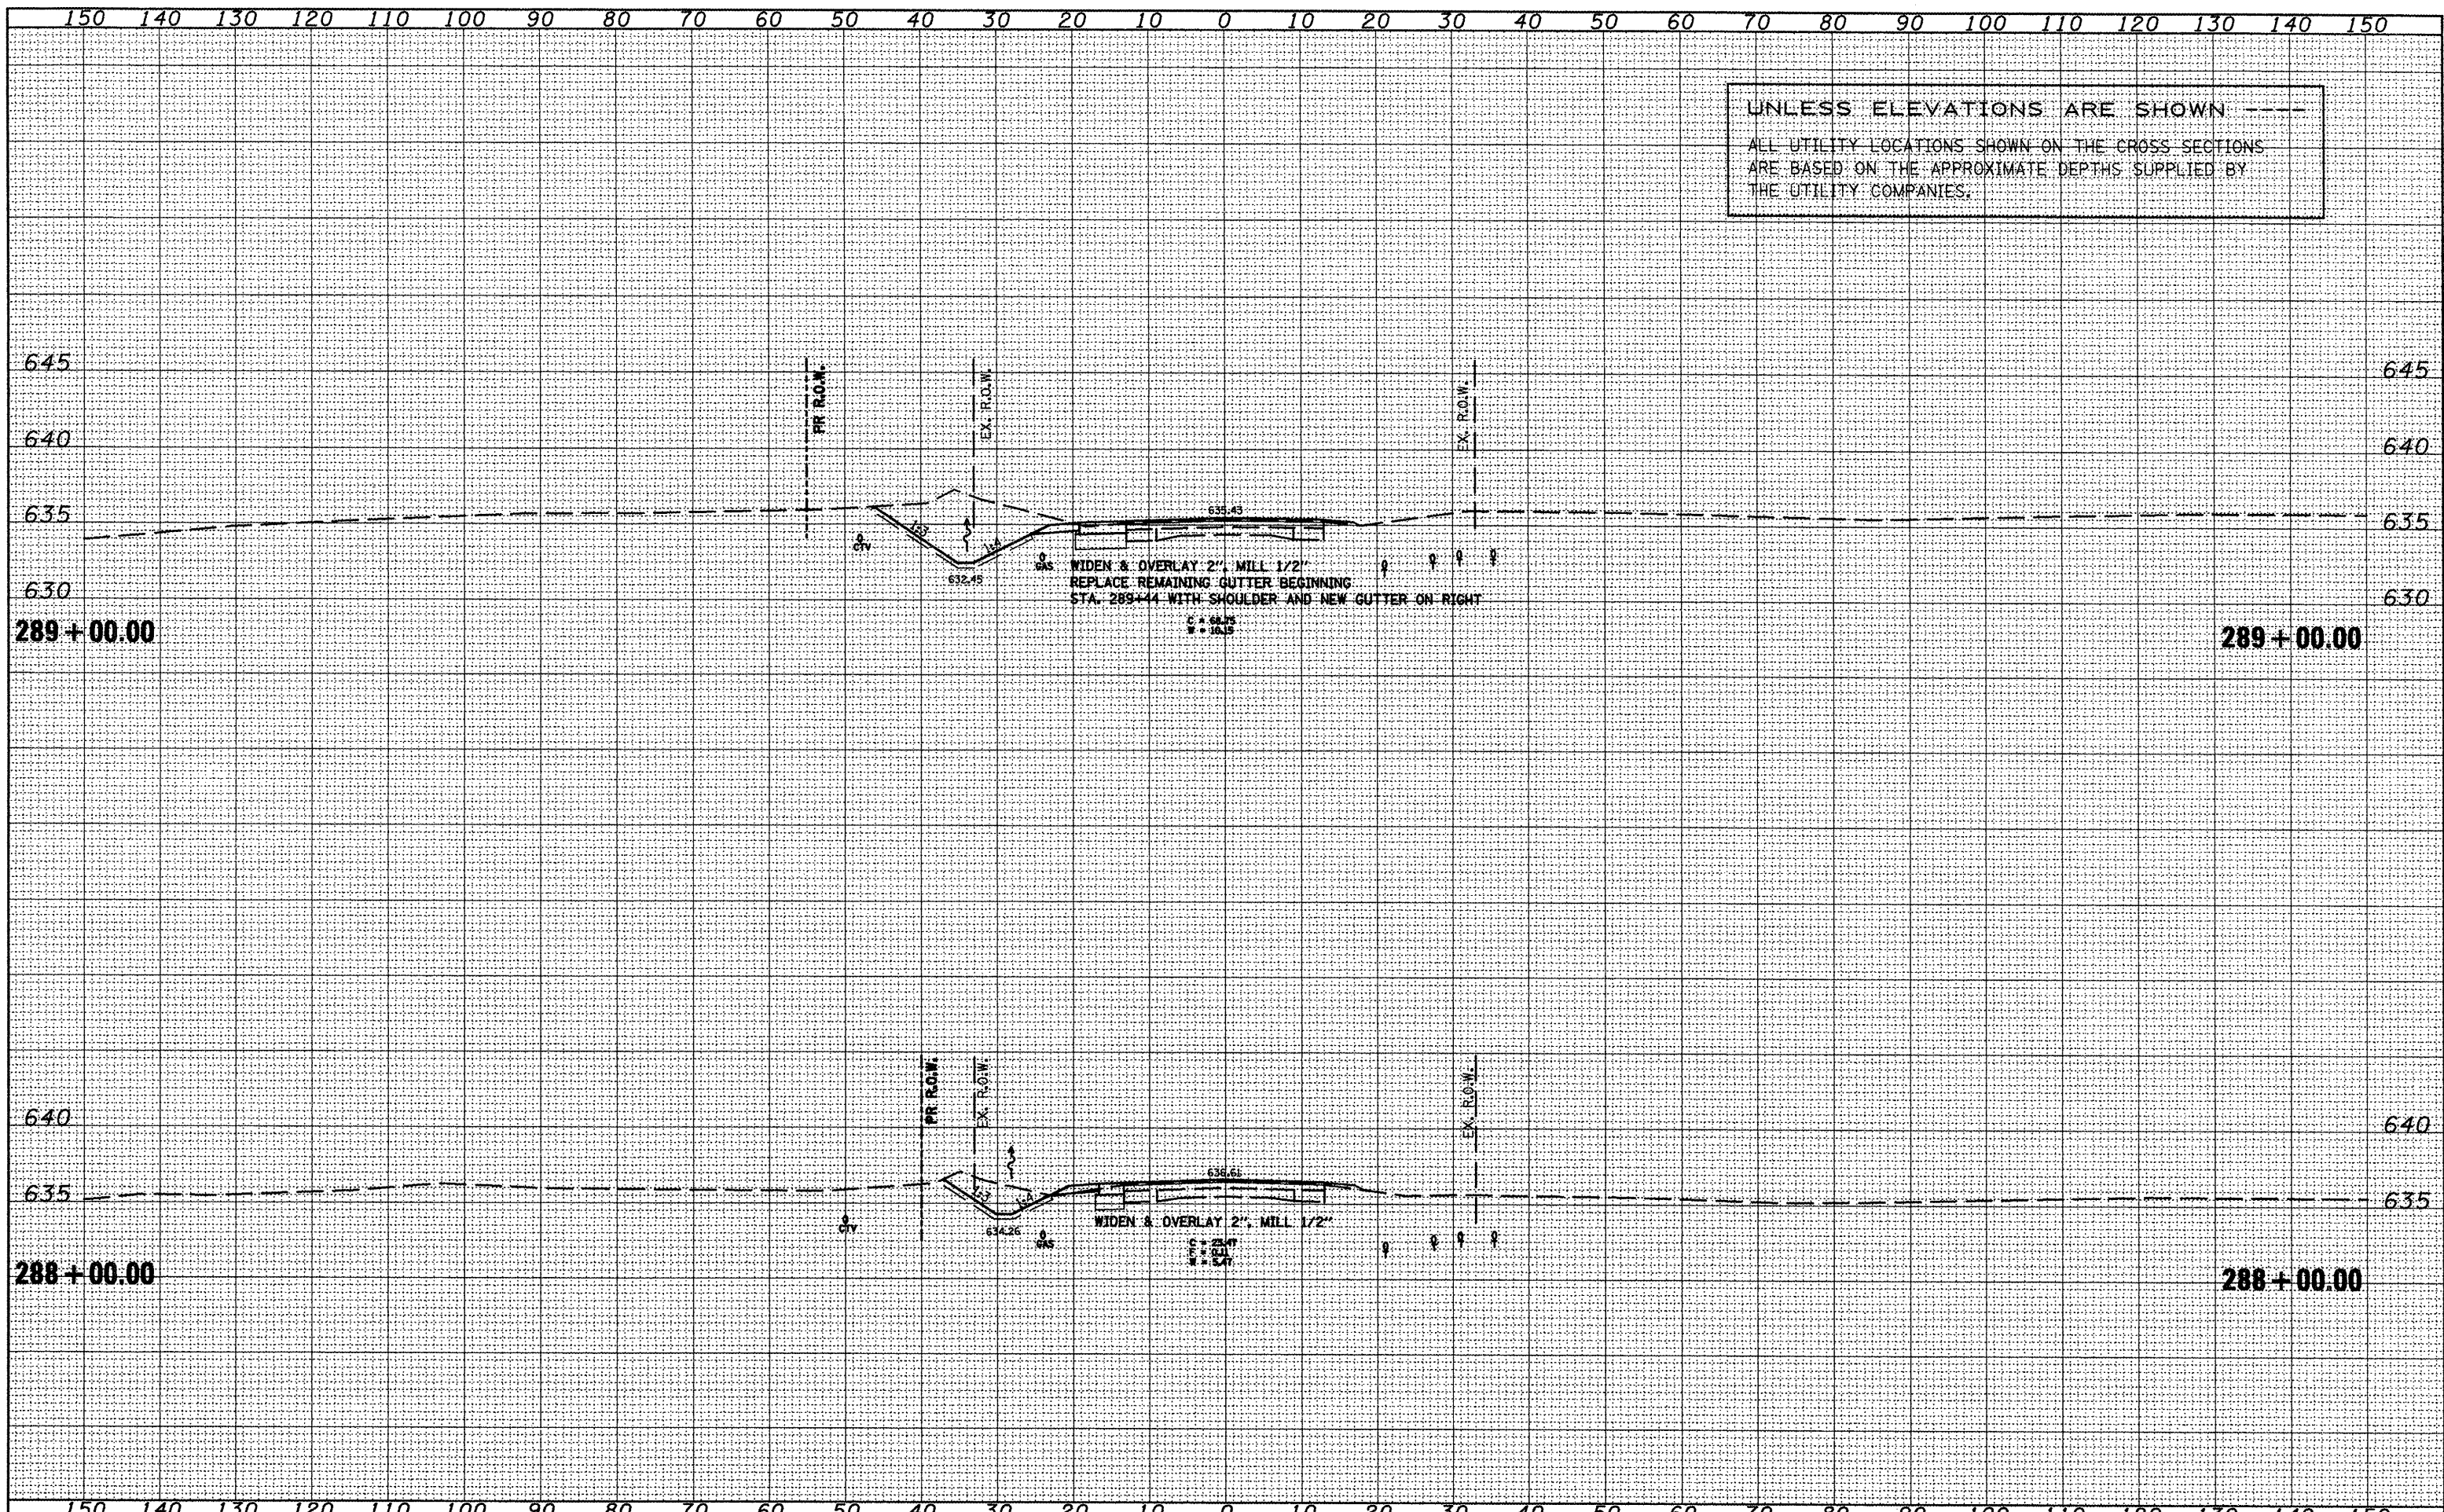

UNDESIGNED SURVEY PLOTTED TEMPLATE AREAS CHECKED

UNDESIGNED SURVEY PLOTTED TEMPLATE AREAS CHECKED

FILE NAME = xsectsheet.dgn  
 USER NAME = ghidraam  
 PLDT SCALE = 20.0000' / IN.  
 PLDT DATE = 1/21/2009

DESIGNED -	REVISED -
DRAWN -	REVISED -
CHECKED -	REVISED -
DATE -	REVISED -

STATE OF ILLINOIS  
 DEPARTMENT OF TRANSPORTATION

IL 94 - MAINLINE  
 SCALE: SHEET NO. OF SHEETS STA. 288+00.00 TO STA. 289+00.00

F.A.P.I. RTE. 665	SECTION (136,137)W&R5-31098R-2	COUNTY HENDERSON	TOTAL SHEETS 240	SHEET NO. 240
CONTRACT NO. 88773			ILLINOIS FED. AID PROJECT	