


DATE	
BY	
DESIGNED	
DRAWN	
CHECKED	
DATE	
FILE NAME	
USER NAME	
DESIGNED	
DRAWN	
CHECKED	
DATE	

DATE	
BY	
DESIGNED	
DRAWN	
CHECKED	
DATE	
FILE NAME	
USER NAME	
DESIGNED	
DRAWN	
CHECKED	
DATE	

FILE NAME =	USER NAME = ghidraem	DESIGNED -	REVISIED -
xsectsheet.dgn		DRAWN -	REVISIED -
		CHECKED -	REVISIED -
		DATE -	REVISIED -

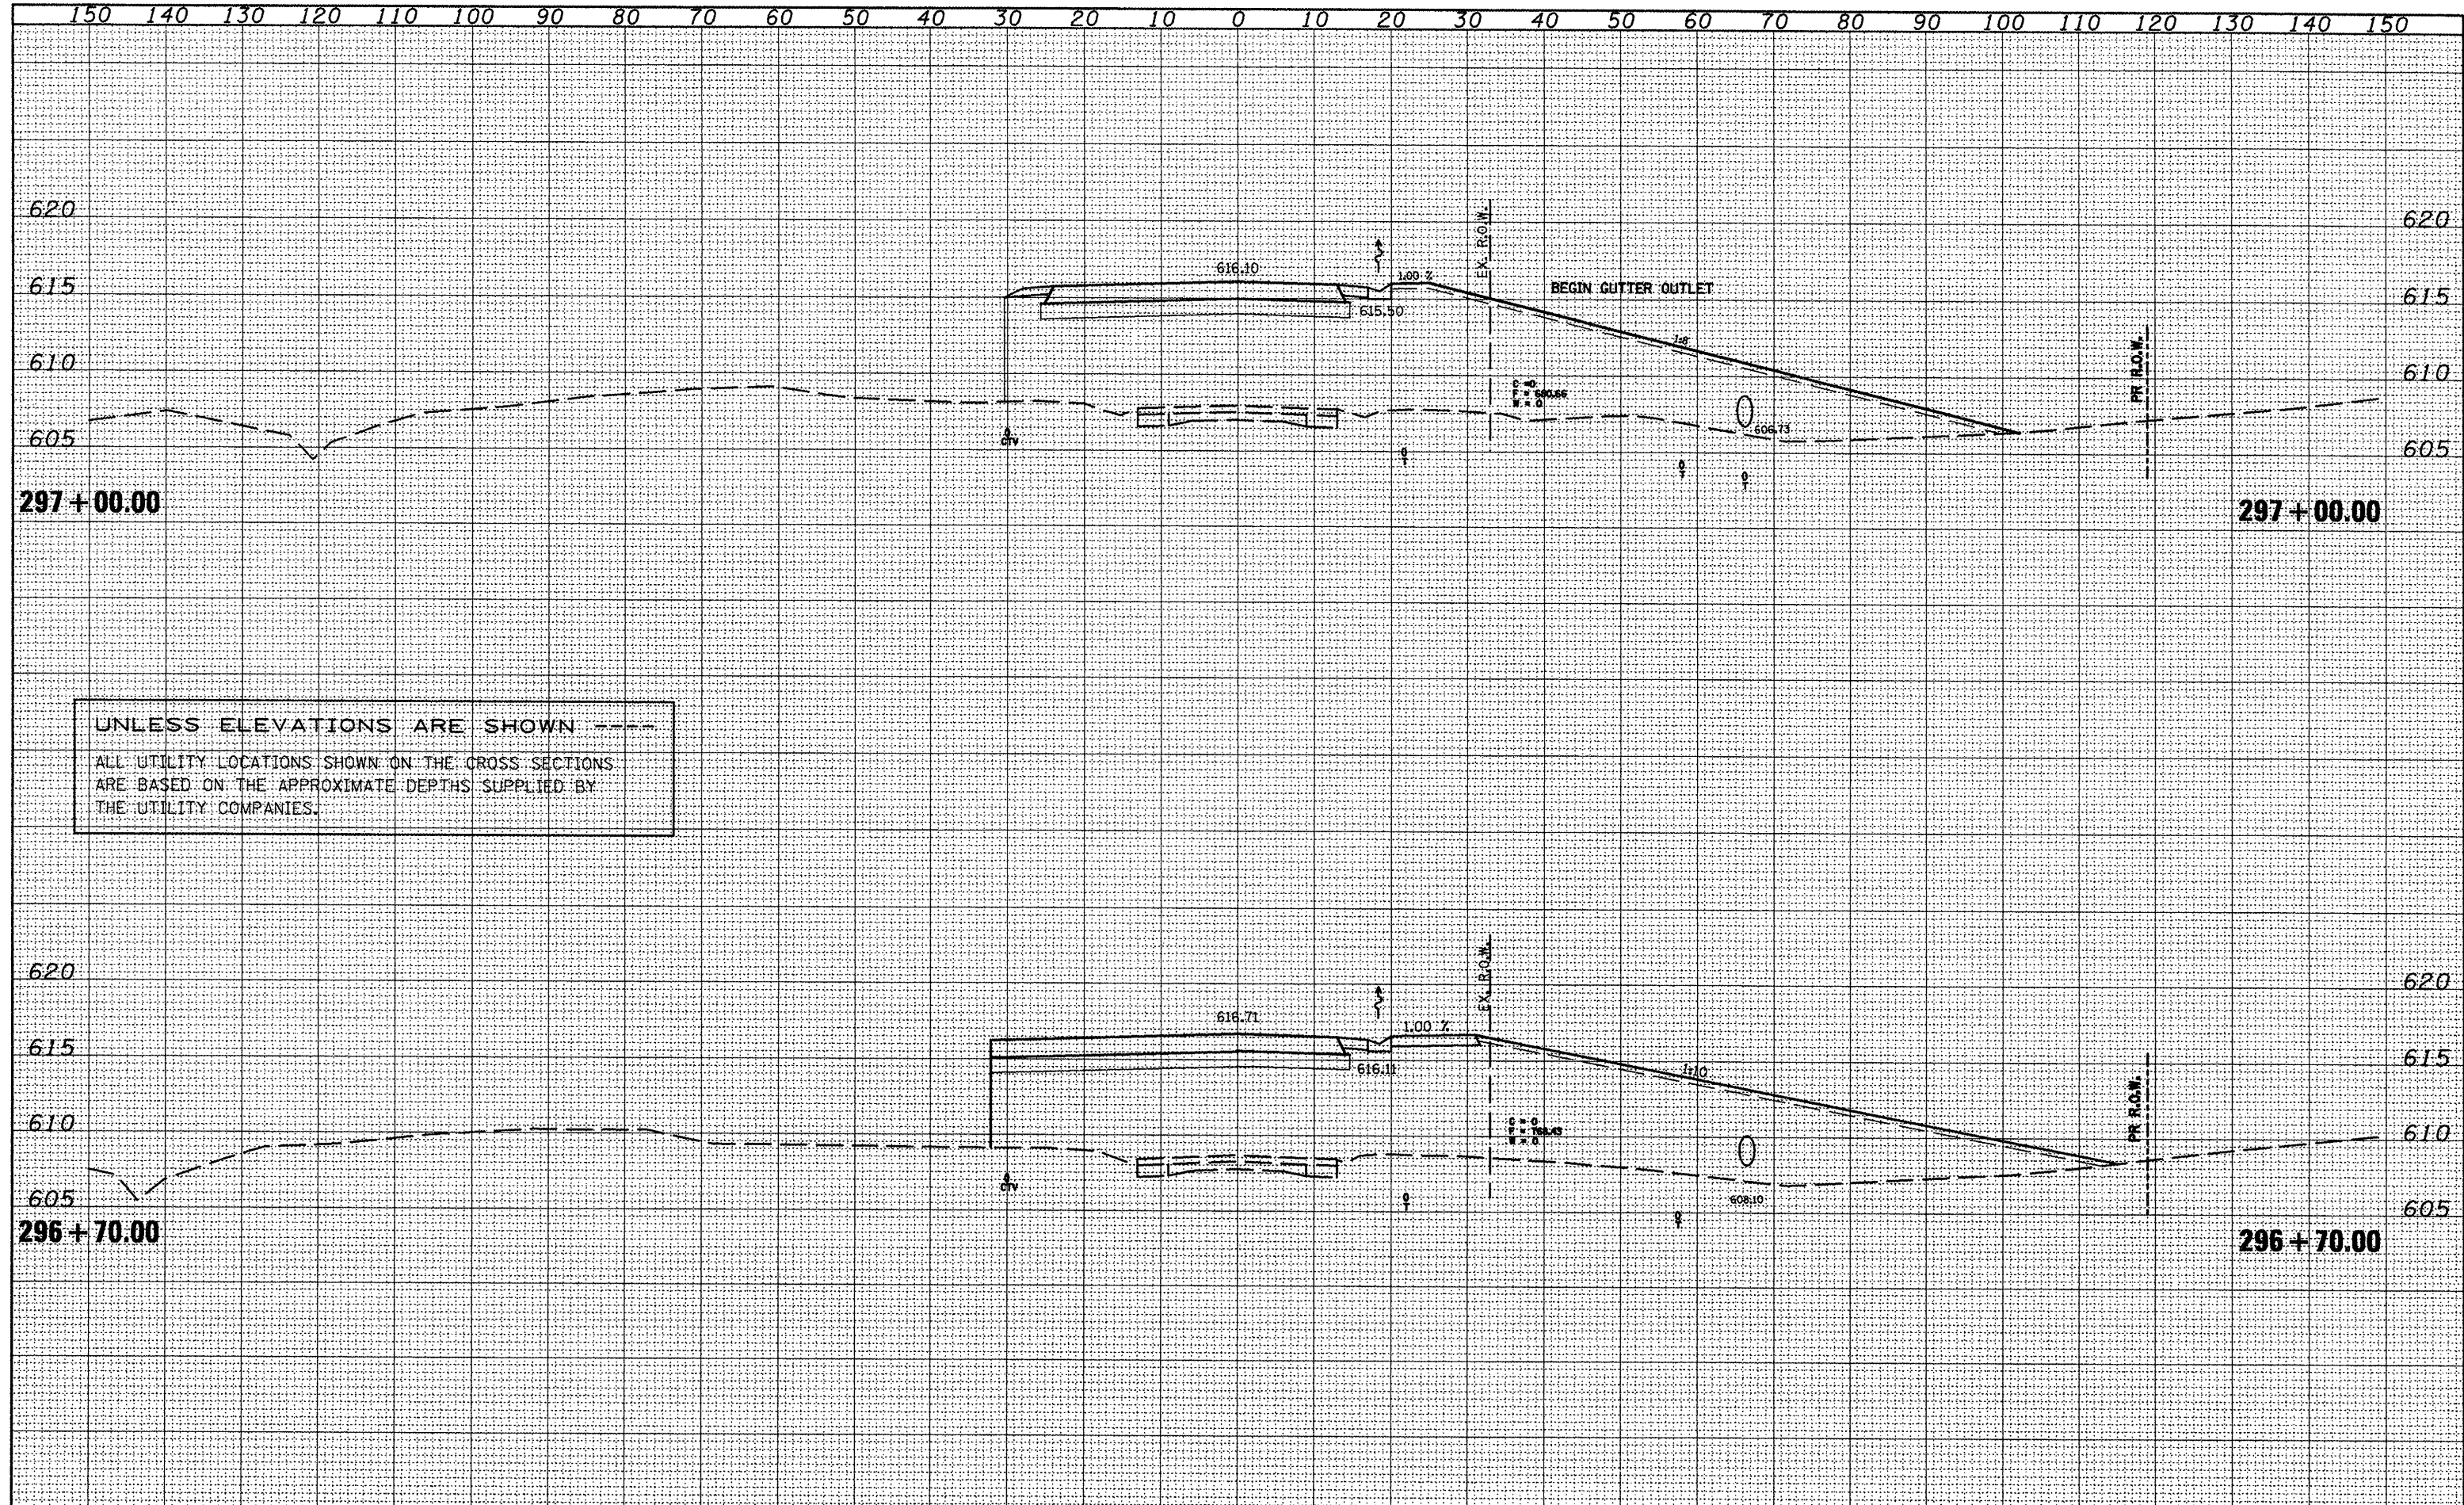

UNLESS ELEVATIONS ARE SHOWN ----
 ALL UTILITY LOCATIONS SHOWN ON THE CROSS SECTIONS
 ARE BASED ON THE APPROXIMATE DEPTHS SUPPLIED BY
 THE UTILITY COMPANIES.

STATE OF ILLINOIS
 DEPARTMENT OF TRANSPORTATION

IL 94 - MAINLINE

SCALE: SHEET NO. OF SHEETS STA. 296+70.00 TO STA. 297+00.00

F.A.P.I. RTE.	SECTION	COUNTY	TOTAL SHEETS	SHEET NO.
665	(136,137)W&RS-3109BR-2	HENDERSON		247
				CONTRACT NO. 88773
ILLINOIS FED. AID PROJECT				