


FINAL SURVEY
 SURVEYED
 TEMPLATE
 NOTE BOOK
 AREAS CHECKED
 NO.

ORIGINAL SURVEY
 SURVEYED
 TEMPLATE
 NOTE BOOK
 AREAS CHECKED
 NO.

UNLESS ELEVATIONS ARE SHOWN ---
 ALL UTILITY LOCATIONS SHOWN ON THE CROSS SECTIONS
 ARE BASED ON THE APPROXIMATE DEPTHS SUPPLIED BY
 THE UTILITY COMPANIES.

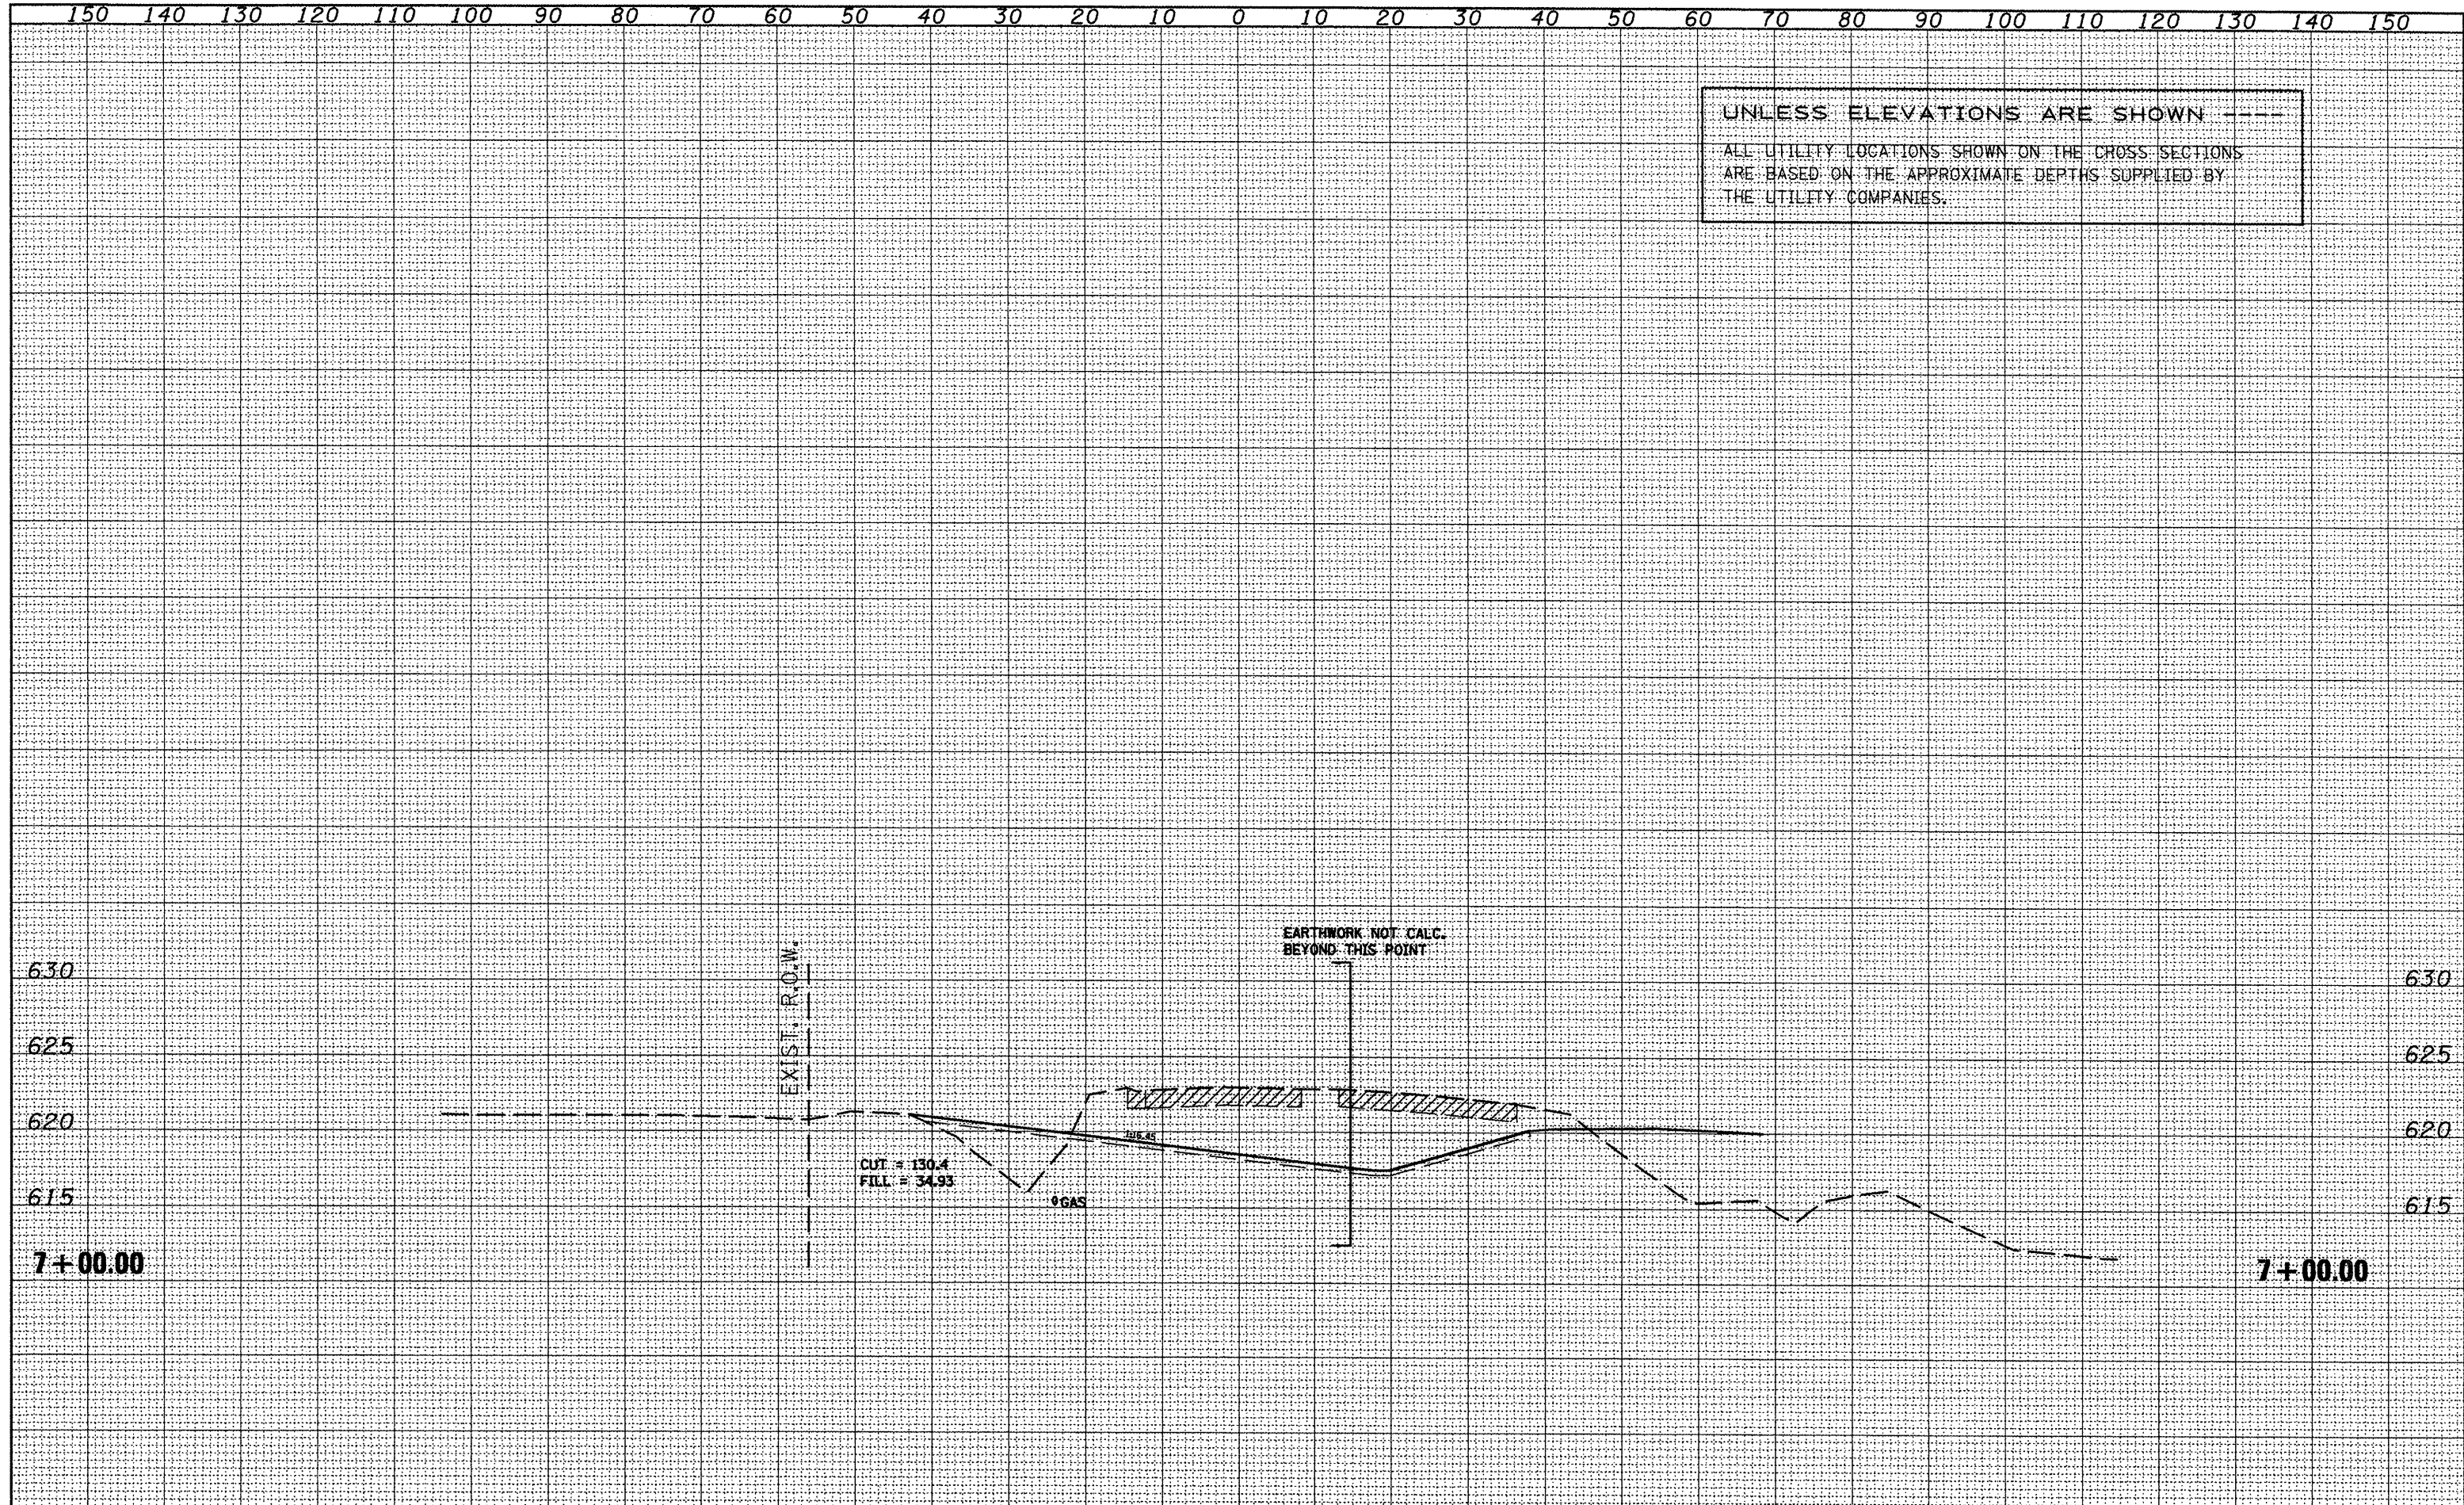

FILE NAME = xsectsheet.dgn	USER NAME = ghdnsnm	DESIGNED -	REVISED -	STATE OF ILLINOIS DEPARTMENT OF TRANSPORTATION	NORTH RAMP		F.A.P. RTE. 665	SECTION (136.137)W&RS-3109BR-2	COUNTY HENDERSON	TOTAL SHEETS	SHEET NO. 253
	PLLOT SCALE = 20.0000' / IN.	DRAWN -	REVISED -		SCALE:	SHEET NO. OF SHEETS	STA. 7+00.00 TO STA. 7+00.00	CONTRACT NO. 88773		ILLINOIS FED. AID PROJECT	
	PLLOT DATE = 1/21/2009	CHECKED -	REVISED -								
		DATE -	REVISED -								