


DATE	
BY	
FINAL SURVEY	
SURVEYED	
PLOTTED	
NOTE BOOK	
AREAS CHECKED	
NO.	

DATE	
BY	
ORIGINAL SURVEY	
SURVEYED	
PLOTTED	
NOTE BOOK	
AREAS CHECKED	
NO.	

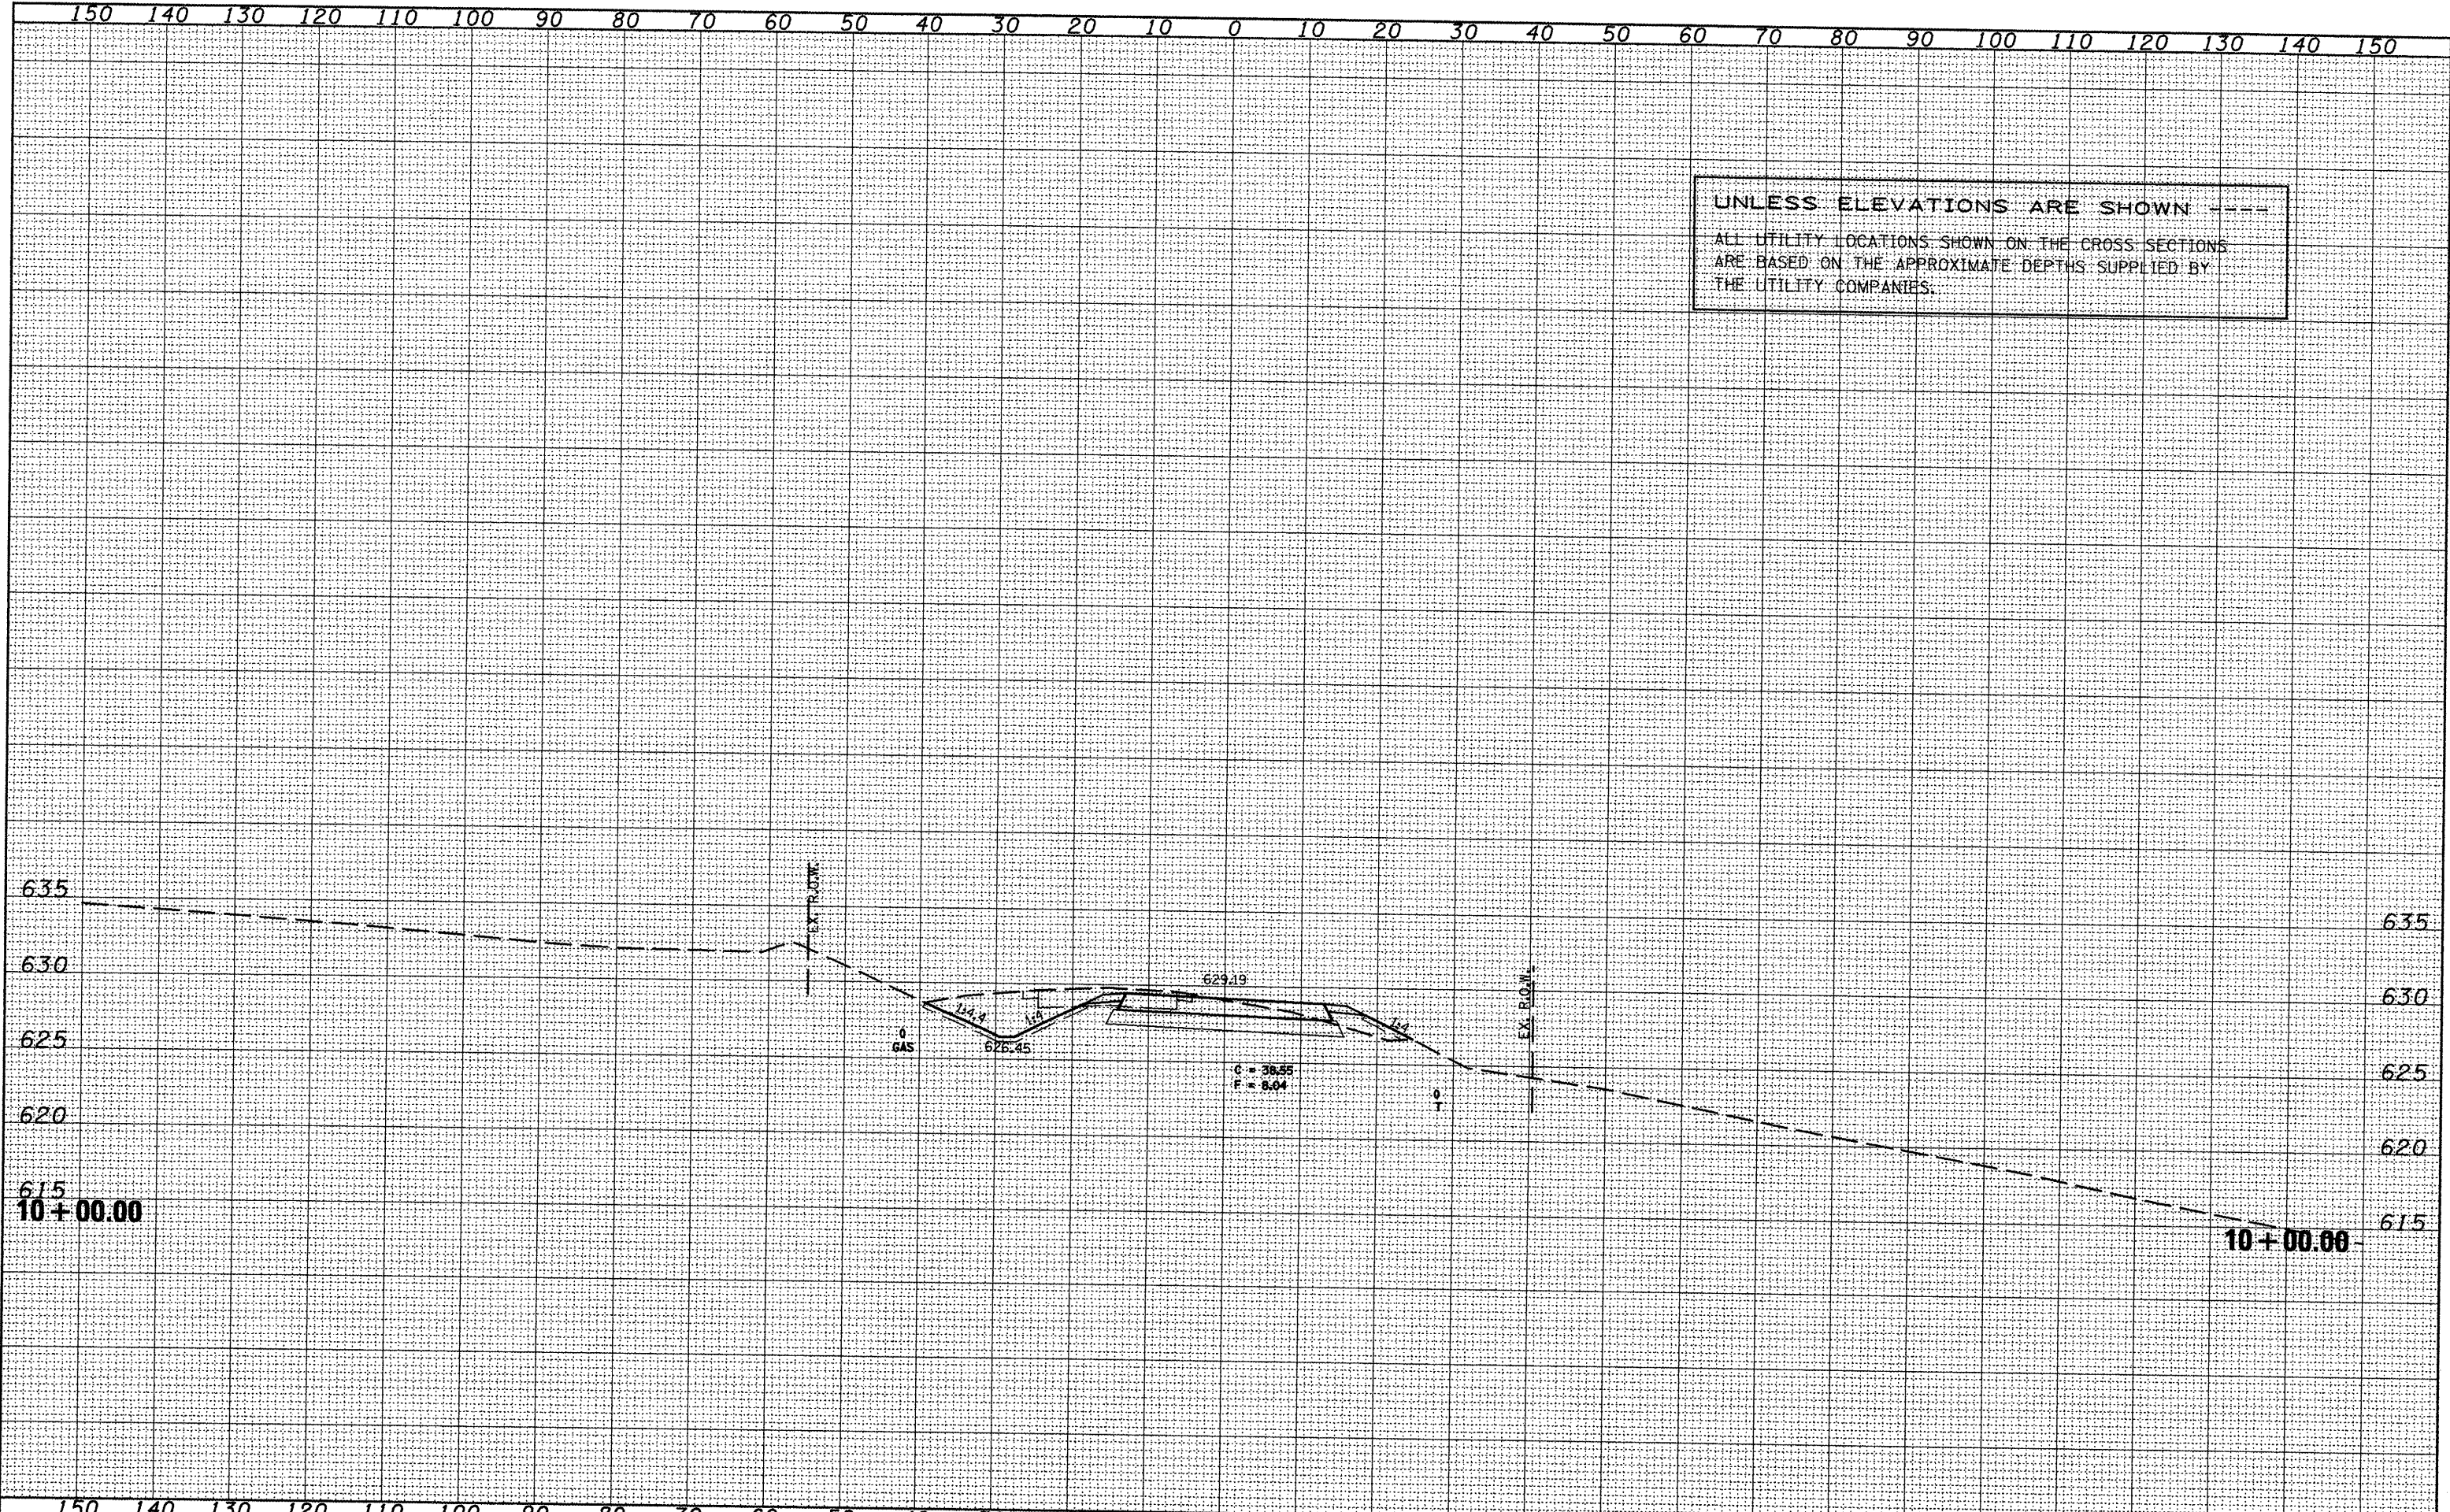

FILE NAME = xsectsheet.dgn

USER NAME = ghidnaem	DESIGNED -	REVISED -
	DRAWN -	REVISED -
PLOT SCALE = 20.0000' / IN.	CHECKED -	REVISED -
PLOT DATE = 1/21/2009	DATE -	REVISED -

**STATE OF ILLINOIS
DEPARTMENT OF TRANSPORTATION**

IL 116 - TEE CONNECTOR

SCALE: SHEET NO. OF SHEETS STA. 10+00.00 TO STA. 10+00.00

F. CAP. RTE.	SECTION	COUNTY	TOTAL SHEETS	SHEET NO.
665	(136,137)W&RS-3+109BR-2	HENDERSON	263	263
CONTRACT NO. 88773				

ILLINOIS FED. AID PROJECT