


UNLESS ELEVATIONS ARE SHOWN -----  
 ALL UTILITY LOCATIONS SHOWN ON THE CROSS SECTIONS  
 ARE BASED ON THE APPROXIMATE DEPTHS SUPPLIED BY  
 THE UTILITY COMPANIES.

DATE	
BY	
SURVEYED	
PLOTTED	
NOTE BOOK	
NO.	

DATE	
BY	
SURVEYED	
PLOTTED	
NOTE BOOK	
NO.	

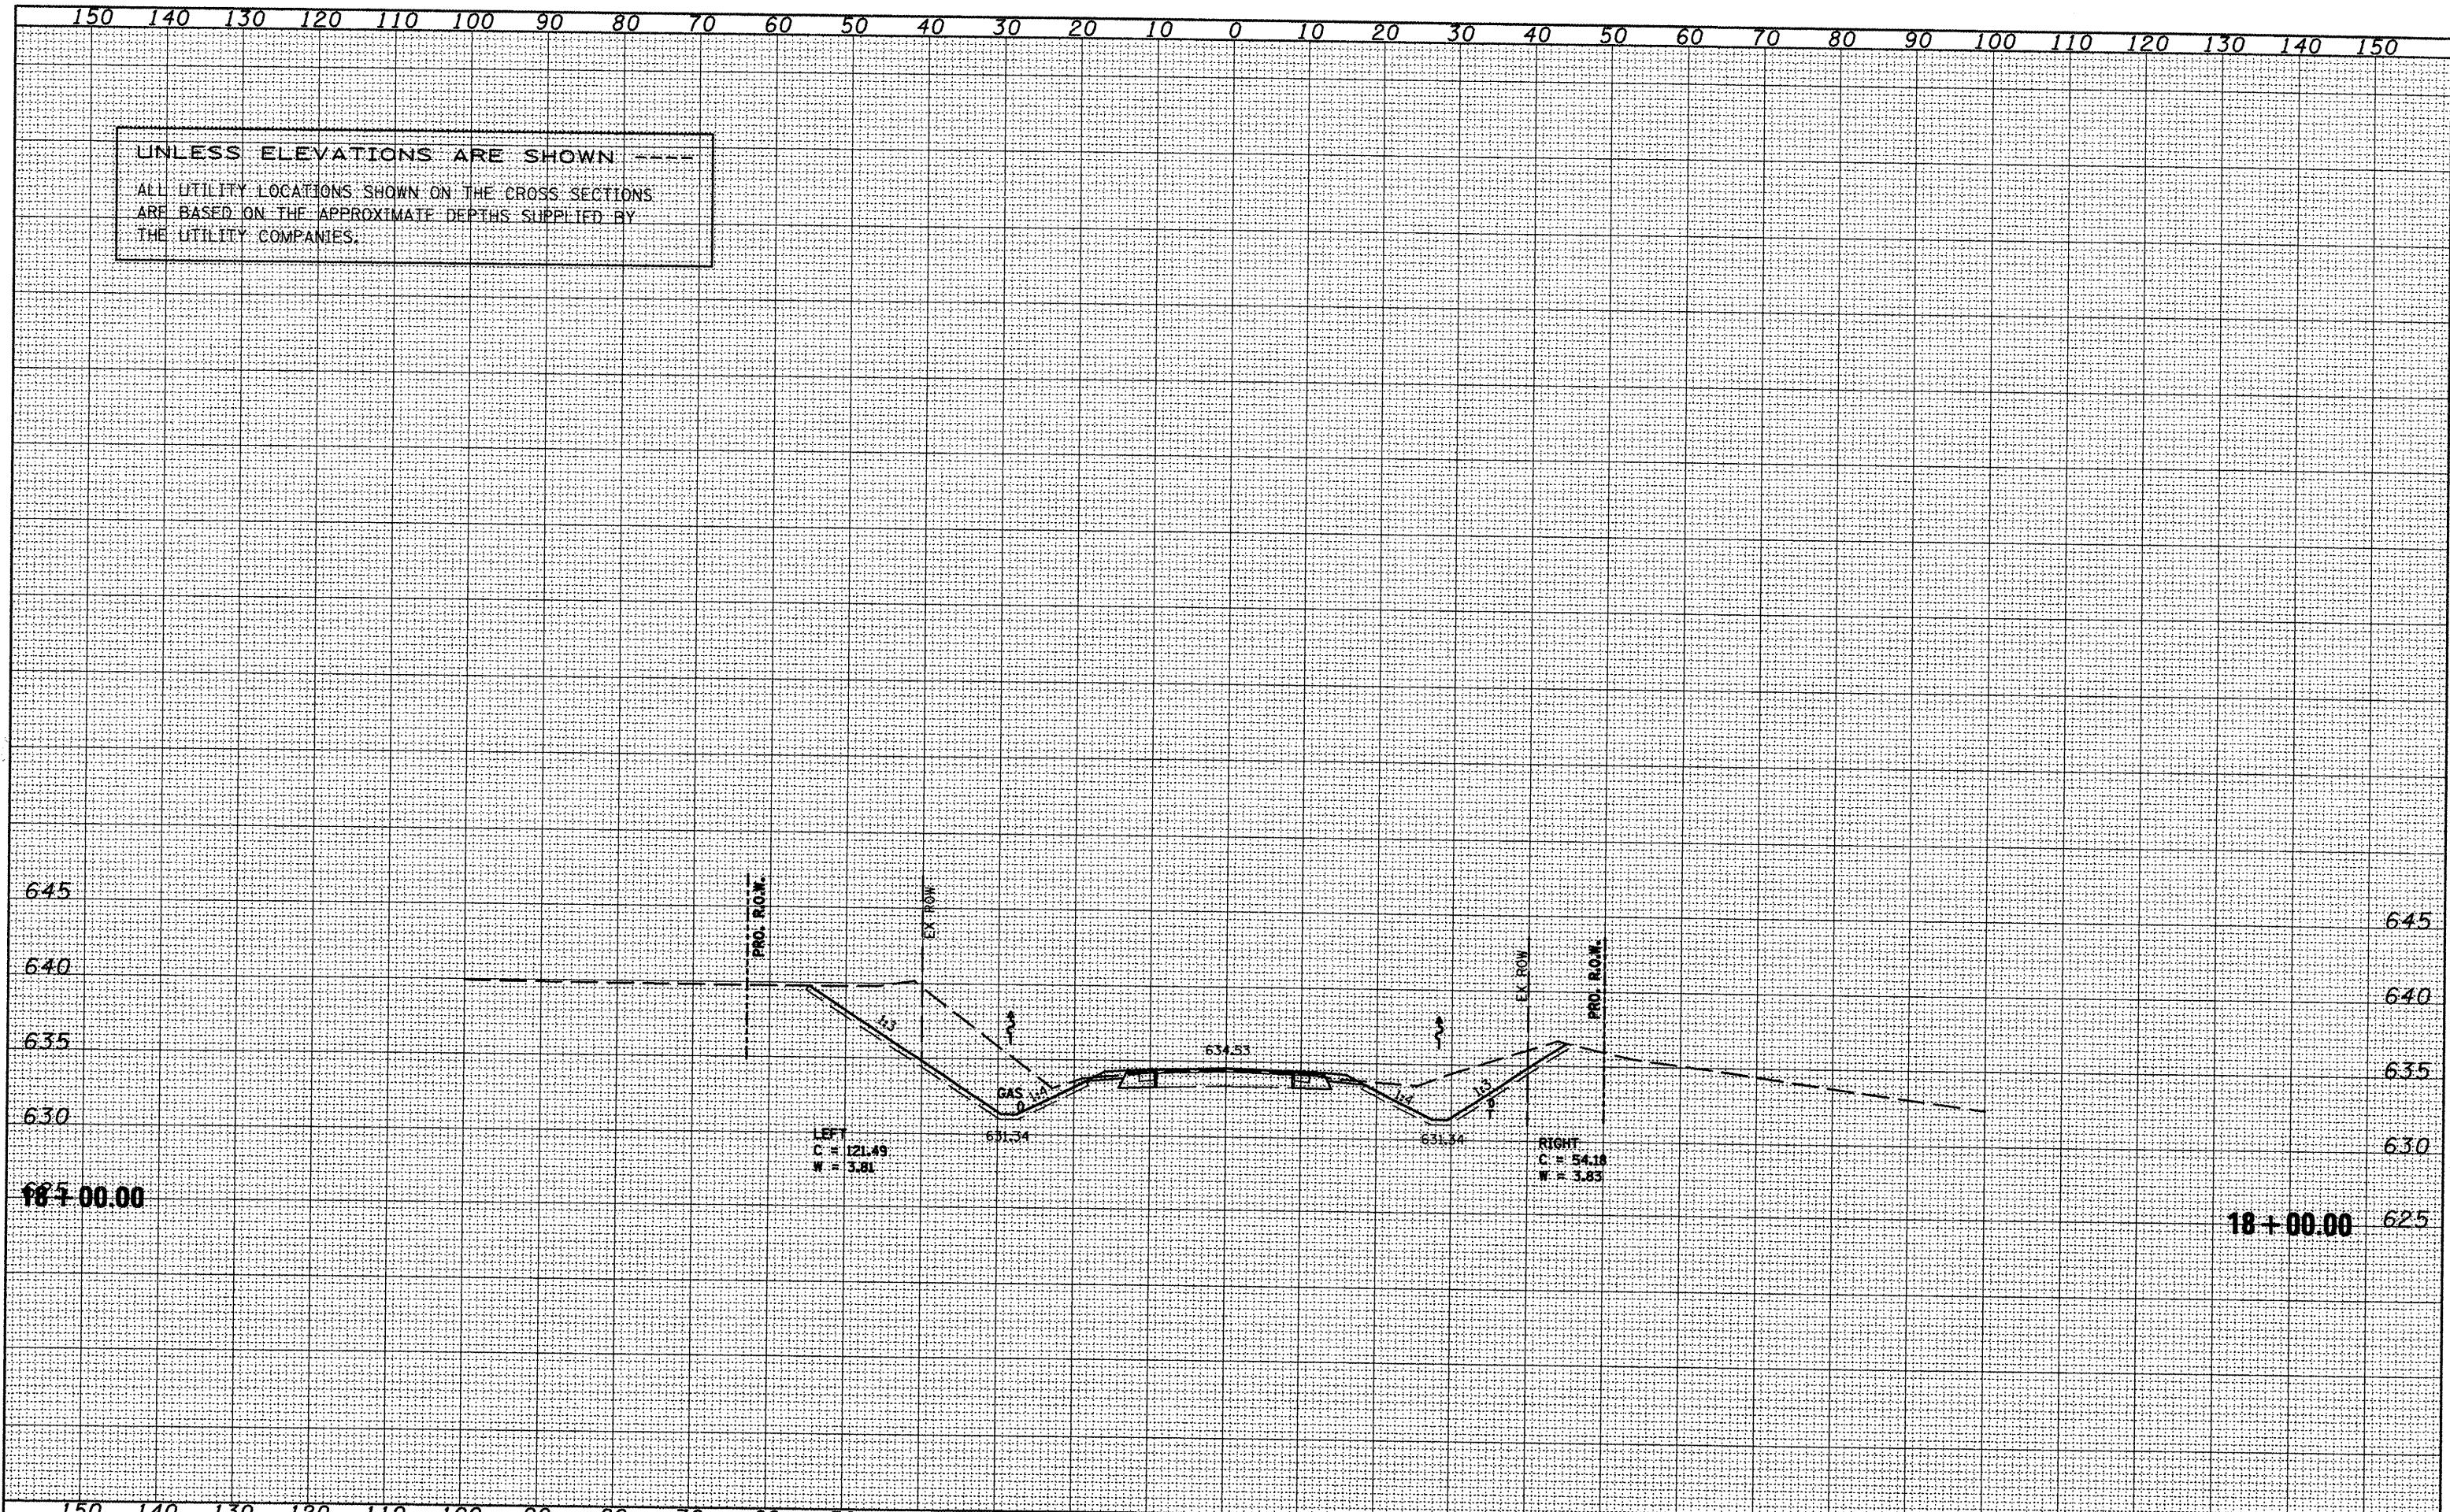

FILE NAME = xsectsheet.dgn	USER NAME = ghidineem	DESIGNED -	REVISED -	<b>STATE OF ILLINOIS</b> <b>DEPARTMENT OF TRANSPORTATION</b>	<b>IL 116 - MAINLINE</b>	F.A.P. RTE. 665	SECTION (136,137)W&RS-3;109BR-2	COUNTY HENDERSON	TOTAL SHEETS	SHEET NO. 270	
	PLDT SCALE = 20.0000' / IN.	DRAWN -	REVISED -			SCALE:	SHEET NO. OF SHEETS	CONTRACT NO. 88773	ILLINOIS FED. AID PROJECT		
	PLDT DATE = 1/21/2009	CHECKED -	REVISED -			STA. 18+00.00	TO STA. 18+00.00				
		DATE -	REVISED -								