


UNLESS ELEVATIONS ARE SHOWN ---  
 ALL UTILITY LOCATIONS SHOWN ON THE CROSS SECTIONS  
 ARE BASED ON THE APPROXIMATE DEPTHS SUPPLIED BY  
 THE UTILITY COMPANIES.

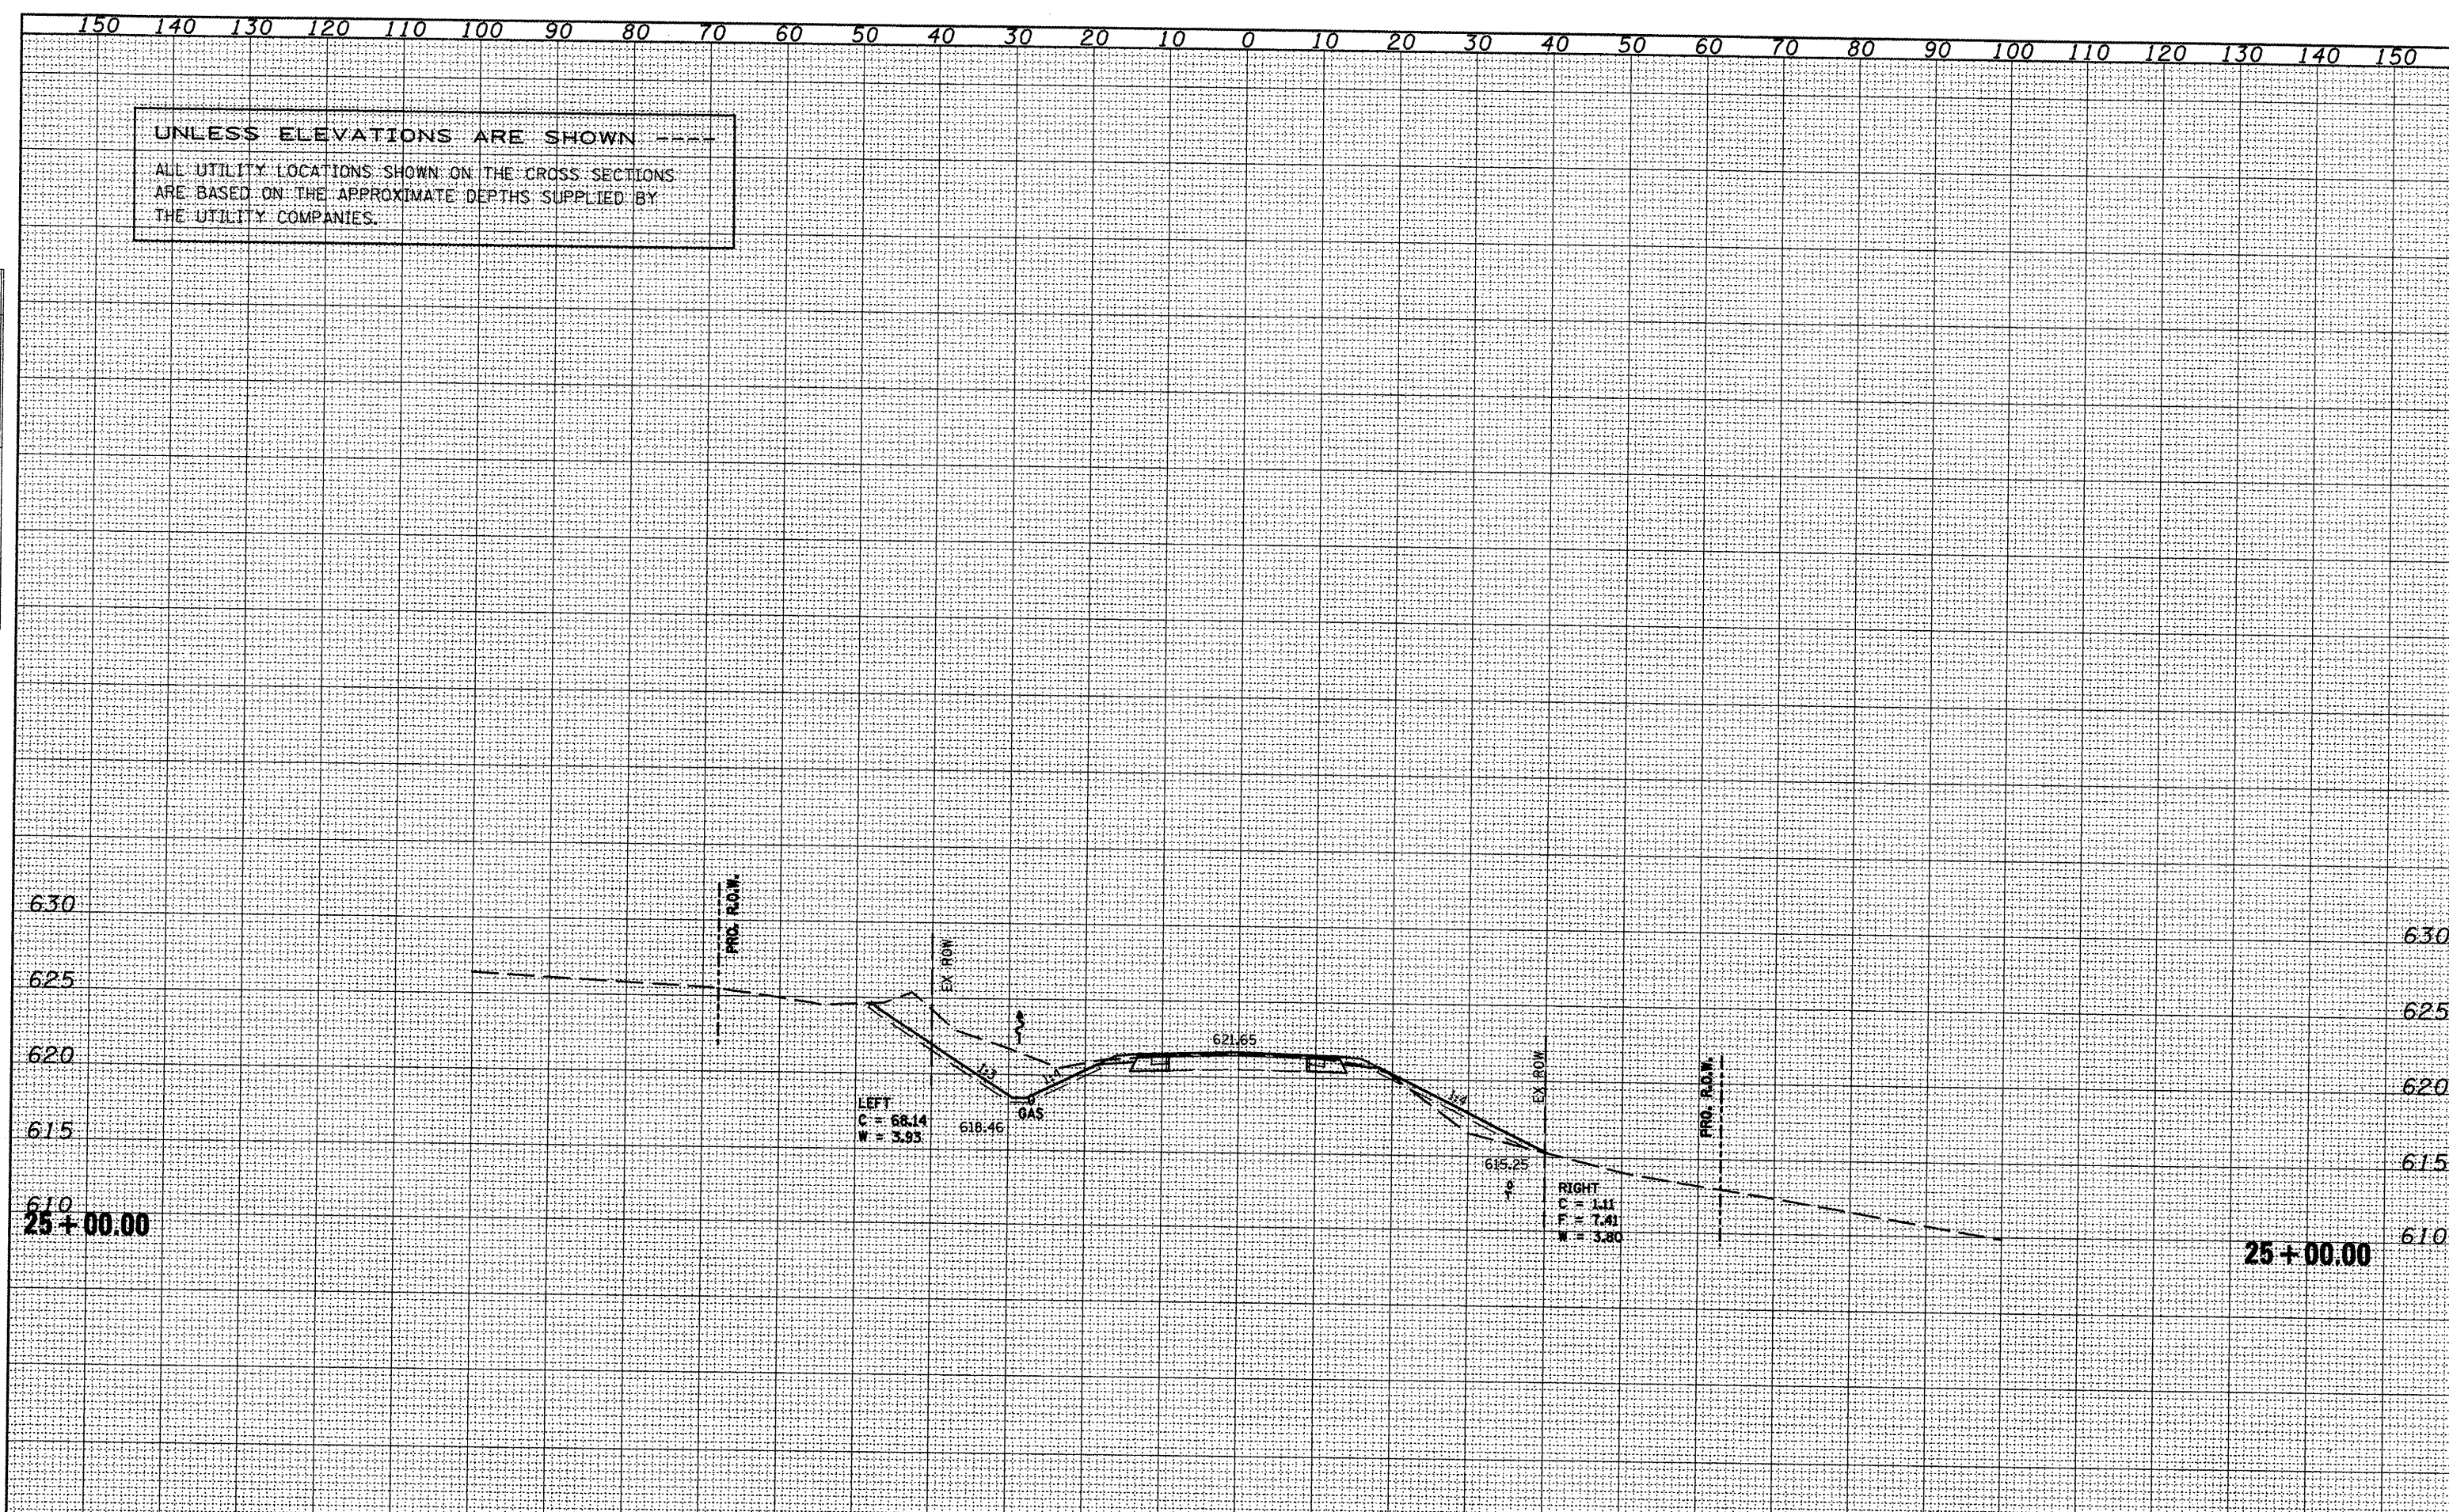

LEFT  
 C = 68.14  
 W = 3.93

RIGHT  
 C = 1.11  
 F = 7.41  
 W = 3.80

618.46

621.65

615.25

FILE NAME = xsectsheet.dgn	USER NAME = ghudineam	DESIGNED -	REVISED -	STATE OF ILLINOIS DEPARTMENT OF TRANSPORTATION IL 116 - MAINLINE	SECTION	COUNTY	TOTAL SHEETS	SHEET NO.	
	PLOT SCALE = 20.0000' / IN.	DRAWN -	REVISED -		665	(136.137)W&RS-3;109BR-2	HENDERSON	276	
	PLOT DATE = 1/21/2009	CHECKED -	REVISED -		CONTRACT NO. 88773				
		DATE -	REVISED -		ILLINOIS FED. AID PROJECT				

DATE	
BY	
SURVEYED	
PLOTTED	
TEMPLATE	
AREAS CHECKED	
FINAL SURVEY	
NOTE BOOK	
NO.	

DATE	
BY	
SURVEYED	
PLOTTED	
TEMPLATE	
AREAS CHECKED	
FINAL SURVEY	
NOTE BOOK	
NO.	