


DATE	
BY	
FINAL SURVEY	
SURVEY PLOTTED	
NOTE BOOK	
TEMPLATE	
AREAS CHECKED	
NO.	

DATE	
BY	
FINAL SURVEY	
SURVEY PLOTTED	
NOTE BOOK	
TEMPLATE	
AREAS CHECKED	
NO.	

UNLESS ELEVATIONS ARE SHOWN
 ALL UTILITY LOCATIONS SHOWN ON THE CROSS SECTIONS
 ARE BASED ON THE APPROXIMATE DEPTHS SUPPLIED BY
 THE UTILITY COMPANIES.

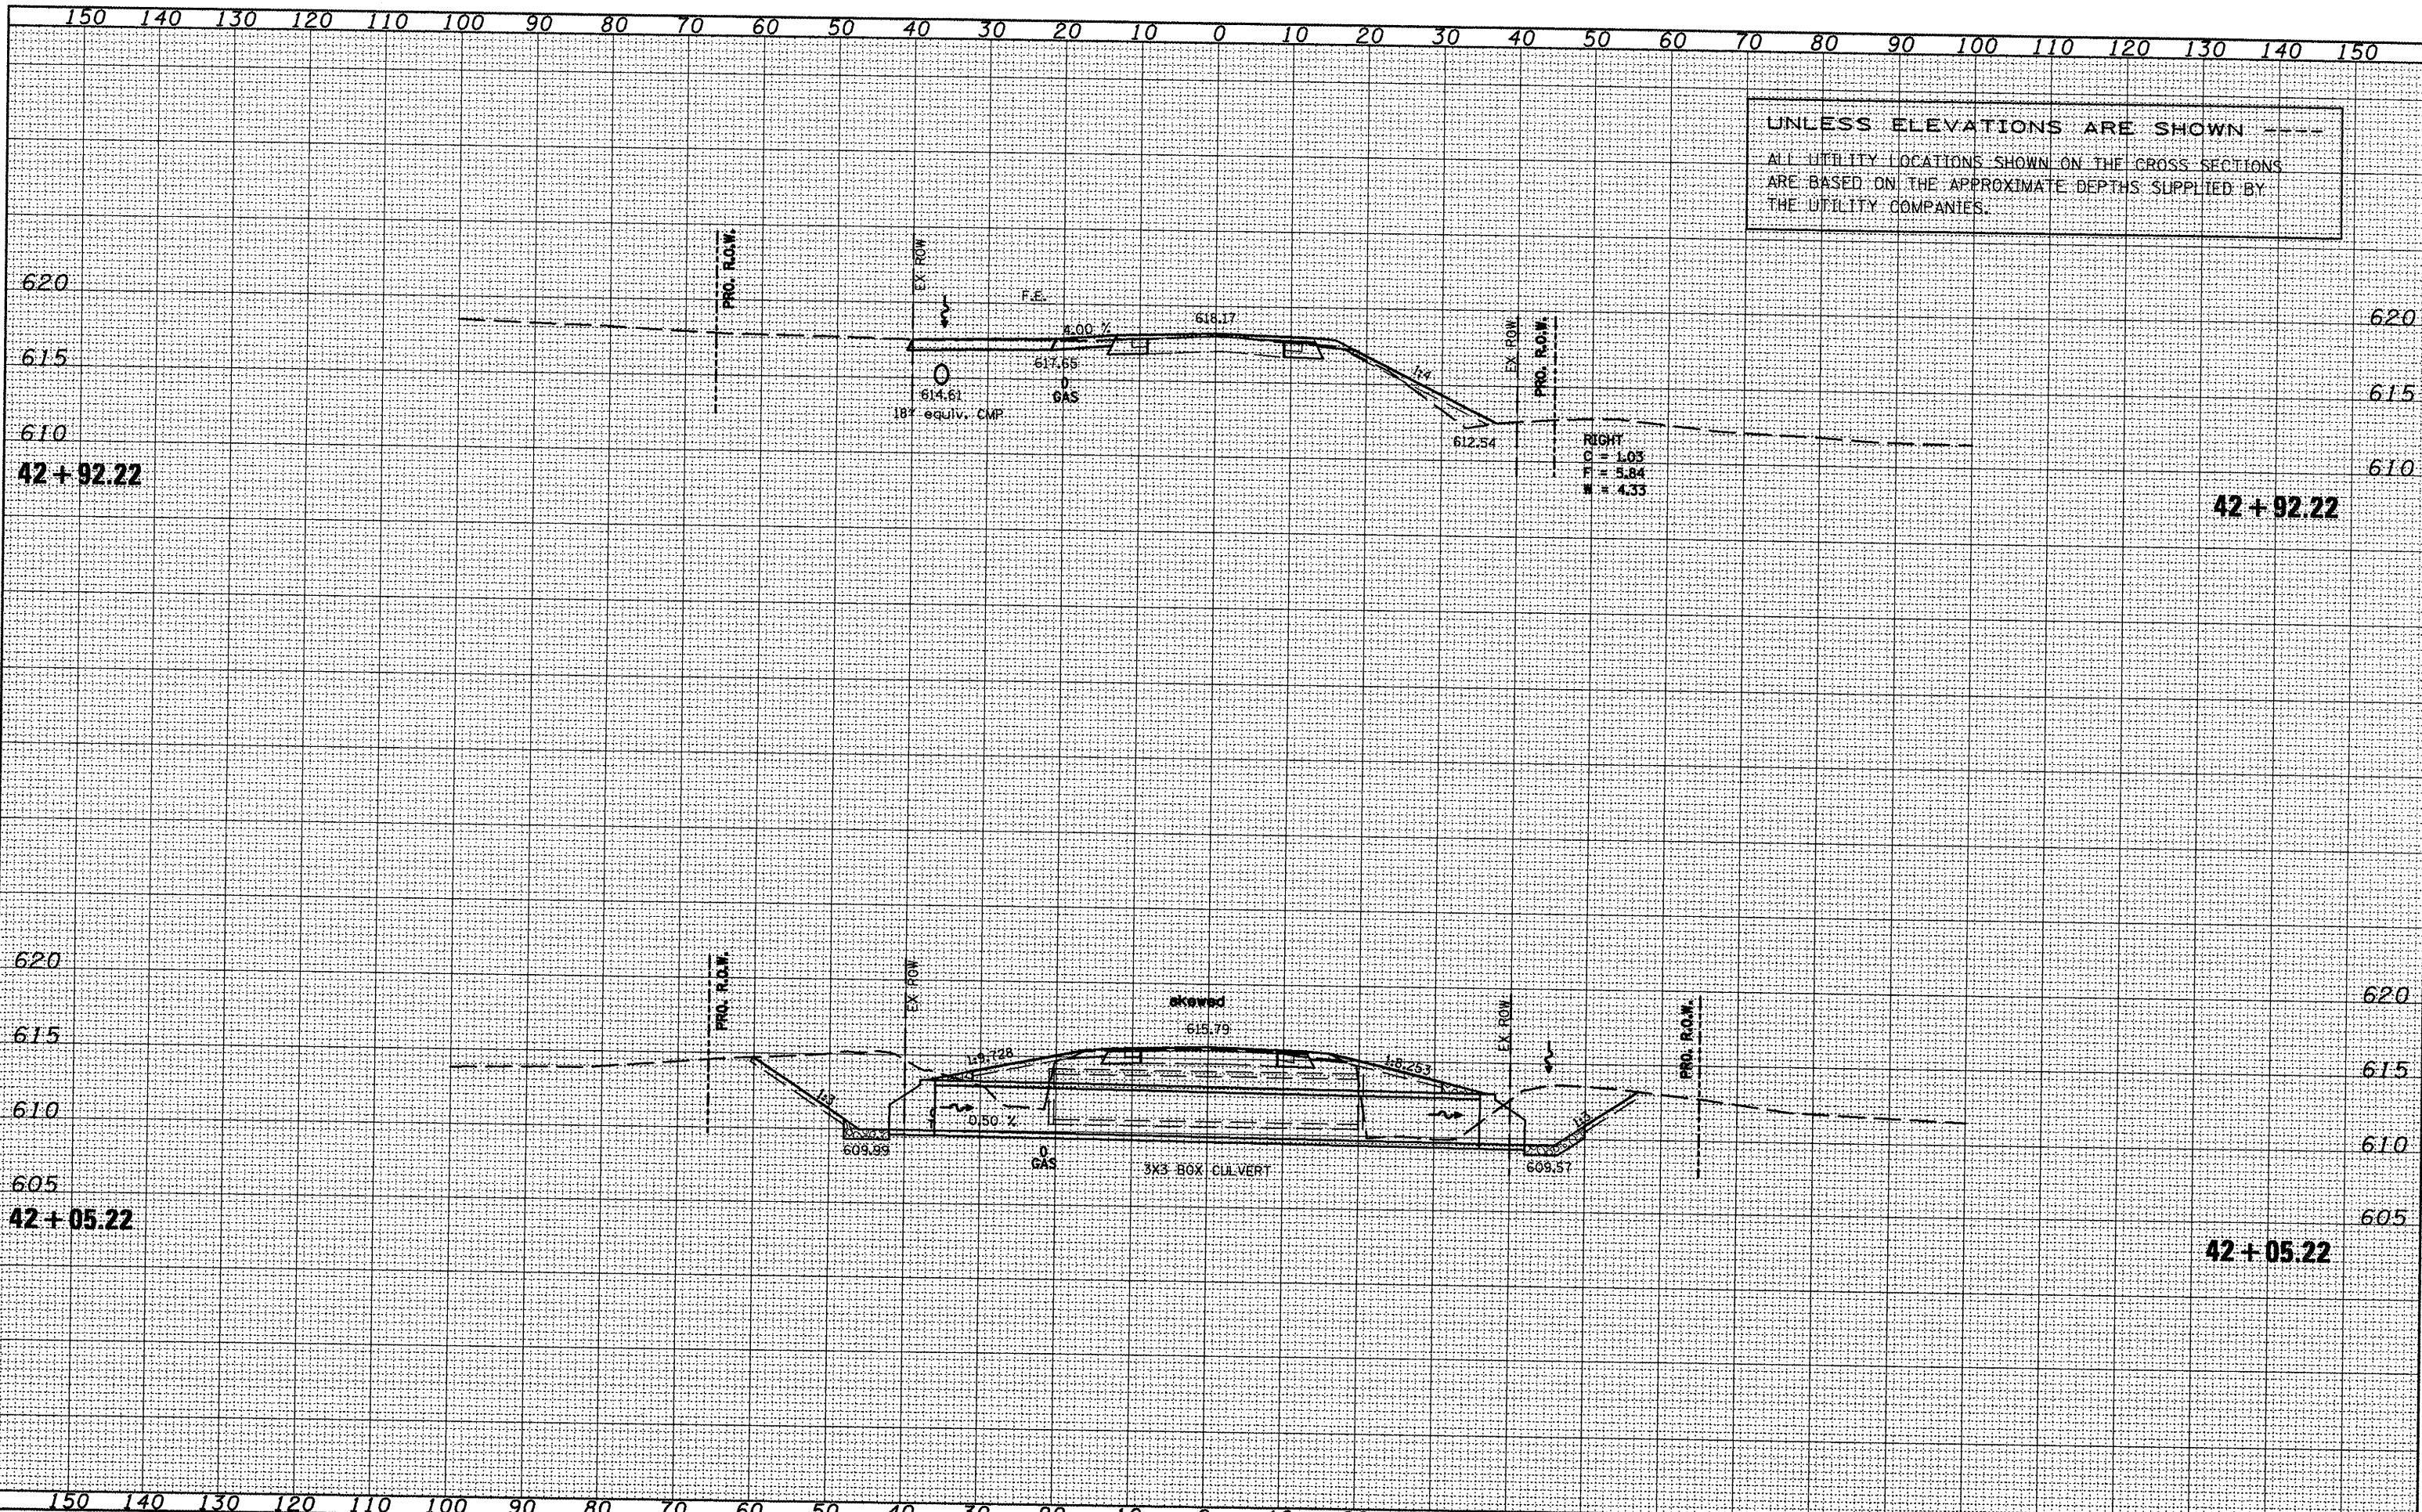

FILE NAME = xsectsheet.dgn	USER NAME = ghudnean	DESIGNED -	REVISED -	STATE OF ILLINOIS DEPARTMENT OF TRANSPORTATION	IL 116 - MAINLINE	F. & CAP. RTE. 665	SECTION (136.137)W&RS-3,109BR-2	COUNTY HENDERSON	TOTAL SHEETS	SHEET NO. 287
		DRAWN -	REVISED -		SCALE:					
		CHECKED -	REVISED -		SHEET NO. OF SHEETS	STA. 42+05.22	TO STA. 42+92.22			CONTRACT NO. 88773
		DATE -	REVISED -							ILLINOIS FED. AID PROJECT