


DATE	
BY	
FINAL SURVEY	
PLOTTED	
NOTE BOOK	
AREAS CHECKED	
NO.	

DATE	
BY	
ORIGINAL SURVEY	
PLOTTED	
NOTE BOOK	
AREAS CHECKED	
NO.	

UNLESS ELEVATIONS ARE SHOWN  
ALL UTILITY LOCATIONS SHOWN ON THE CROSS SECTIONS  
ARE BASED ON THE APPROXIMATE DEPTHS SUPPLIED BY  
THE UTILITY COMPANIES.

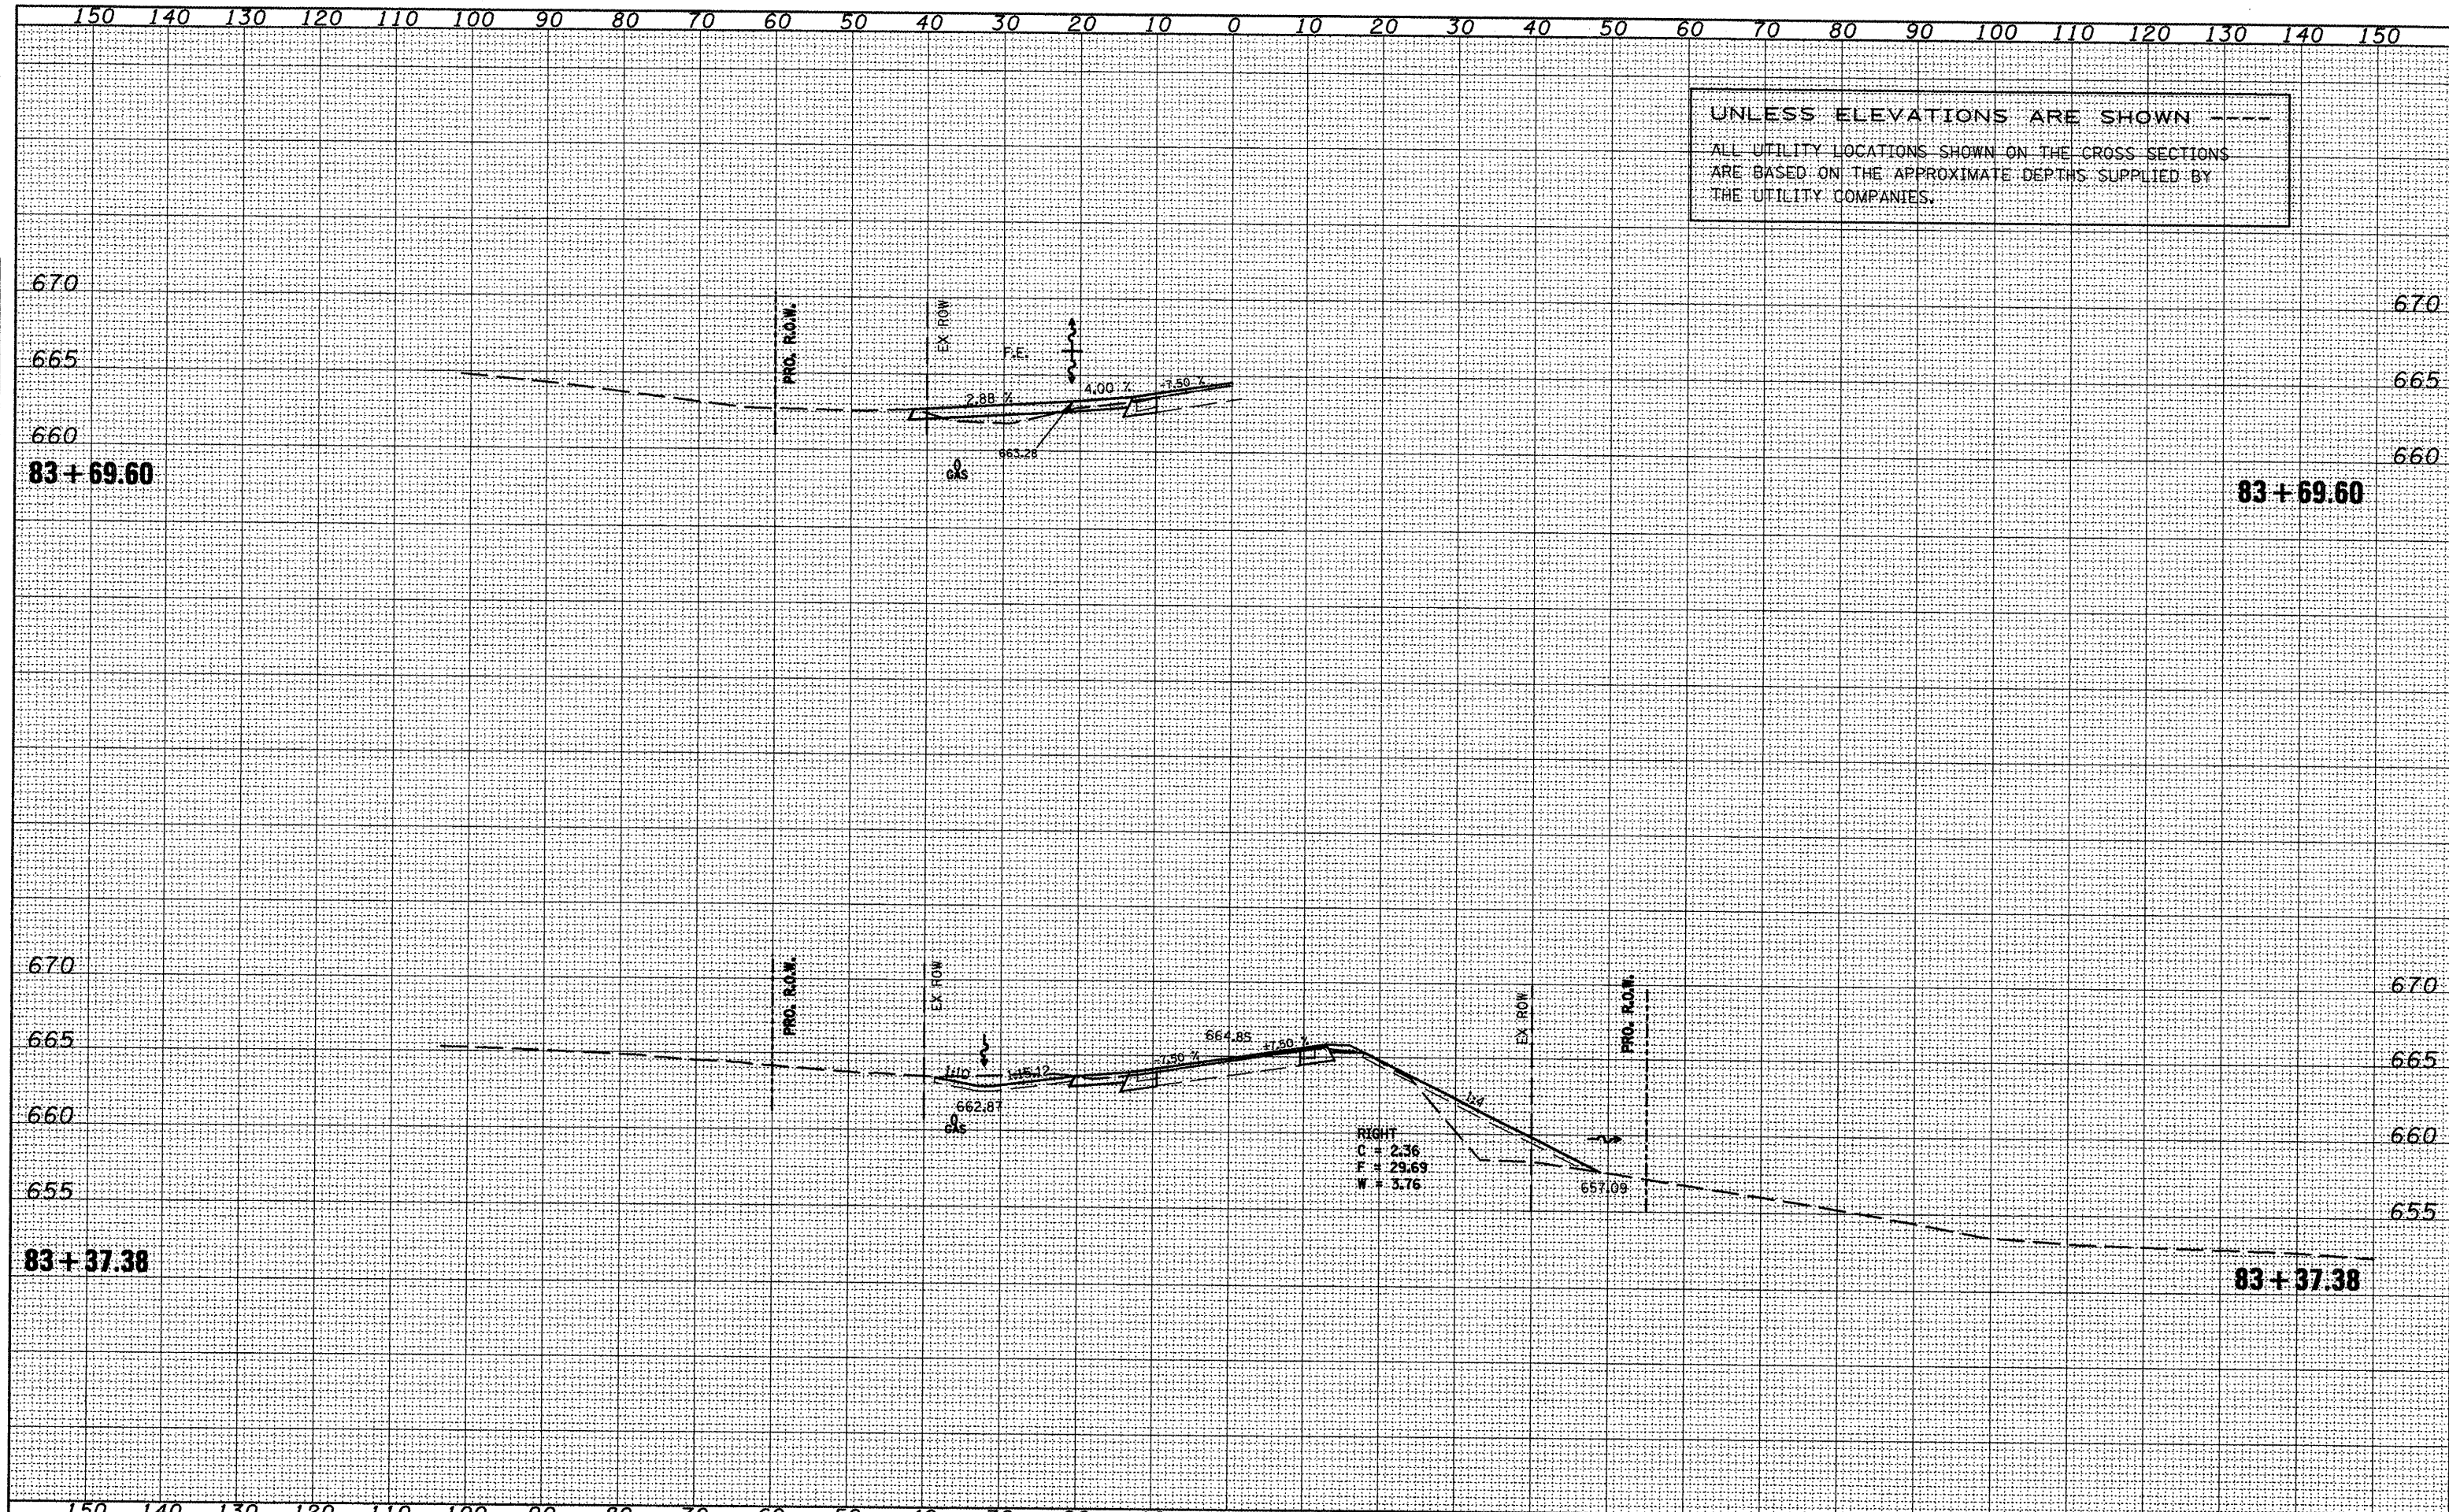

FILE NAME = xsectsheet.dgn	USER NAME = ghidneam	DESIGNED -	REVISED -	STATE OF ILLINOIS DEPARTMENT OF TRANSPORTATION		IL 116 - MAINLINE		F.A.P. RTE.	SECTION	COUNTY	TOTAL SHEETS	SHEET NO.
		DRAWN -	REVISED -					665	(136,137)W&RS-3109BR-2	HENDERSON	314	
		CHECKED -	REVISED -					CONTRACT NO. 88773				
		DATE -	REVISED -					ILLINOIS FED. AID PROJECT				
		PLDT SCALE = 20,0000' / IN.				SCALE:		SHEET NO. OF SHEETS STA. 83+37.38 TO STA. 83+69.60				
		PLDT DATE = 1/21/2009										