


DATE	
BY	
SURVEYED	
PLOTTED	
NOTE BOOK	
AREAS CHECKED	

DATE	
BY	
ORIGINAL SURVEY	
PLOTTED	
NOTE BOOK	
AREAS CHECKED	

UNLESS ELEVATIONS ARE SHOWN ----
 ALL UTILITY LOCATIONS SHOWN ON THE CROSS SECTIONS
 ARE BASED ON THE APPROXIMATE DEPTHS SUPPLIED BY
 THE UTILITY COMPANIES.

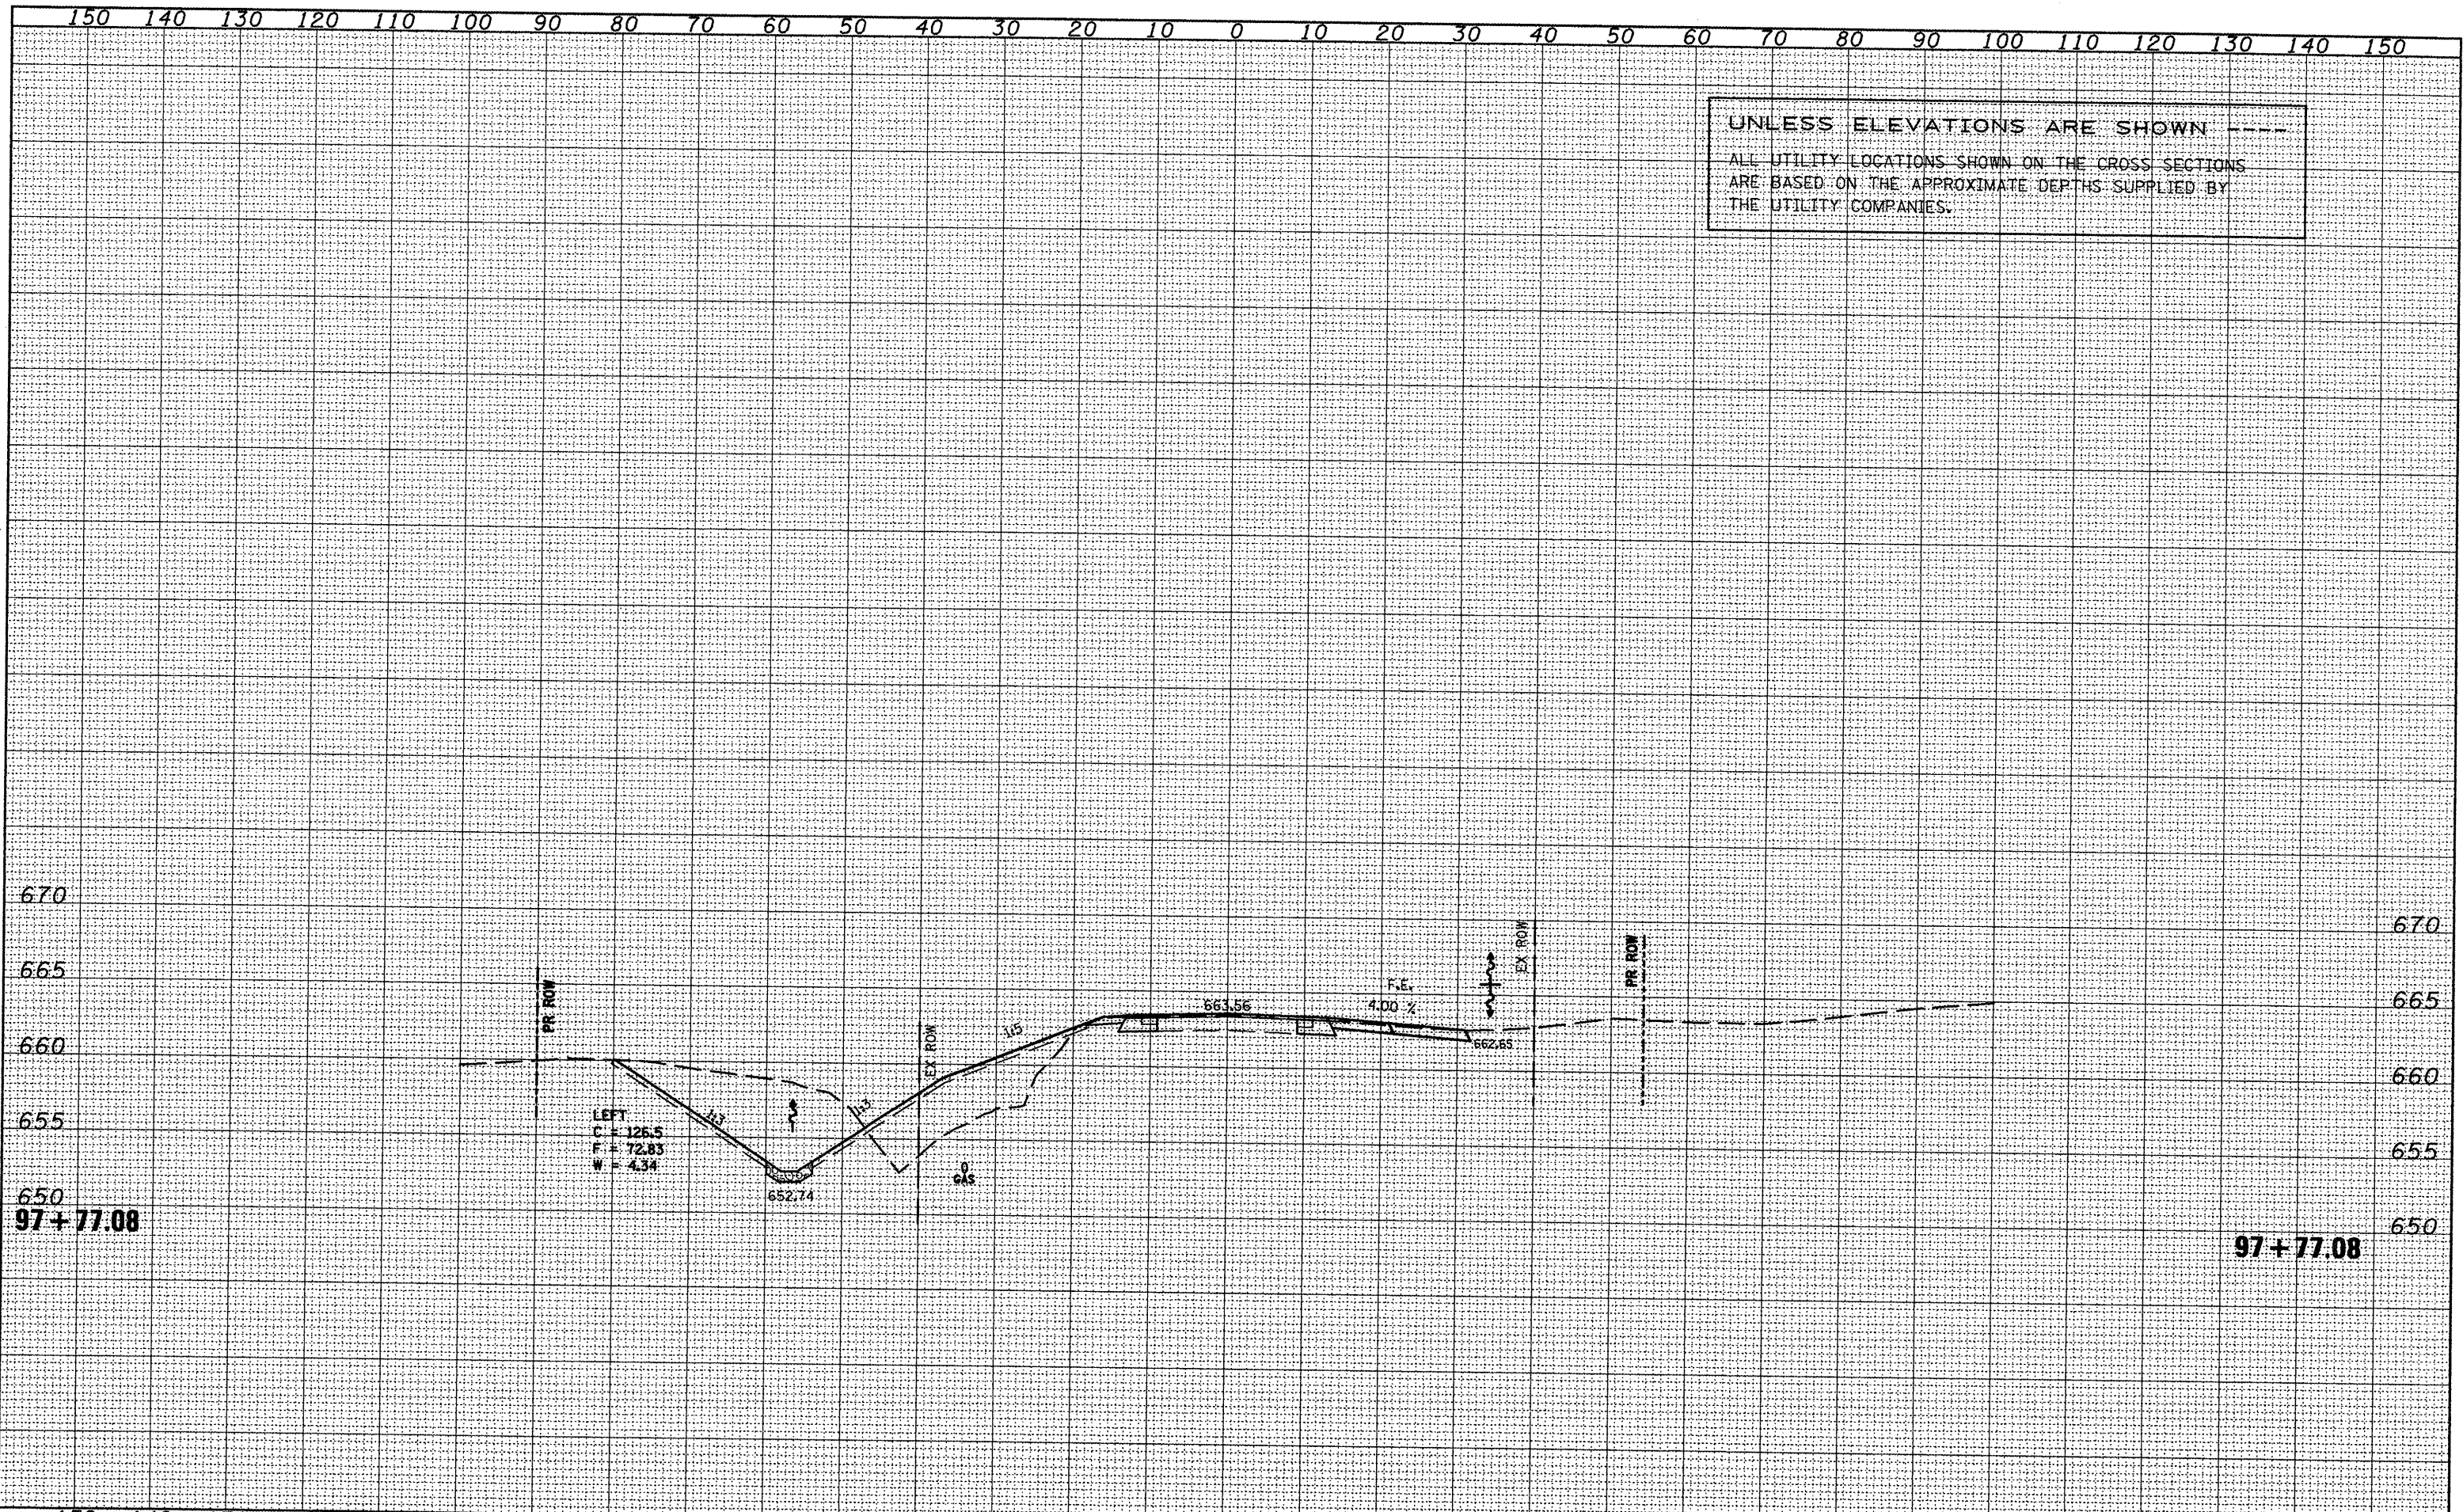

FILE NAME = xsectsheet.dgn	USER NAME = ghdinean	DESIGNED -	REVISED -	STATE OF ILLINOIS DEPARTMENT OF TRANSPORTATION	IL 116 - MAINLINE				F.A.P. RTE. 665	SECTION (136,137)W&RS-3;1098R-2	COUNTY HENDERSON	TOTAL SHEETS	SHEET NO.				
	PLOT SCALE = 20.0000' / IN.	DRAWN -	REVISED -									SCALE:	SHEET NO. OF SHEETS	STA. 97+77.08 TO STA. 97+77.08	CONTRACT NO. 88773	323	323
	PLOT DATE = 1/21/2009	CHECKED -	REVISED -													ILLINOIS FED. AID PROJECT	
		DATE -	REVISED -														