
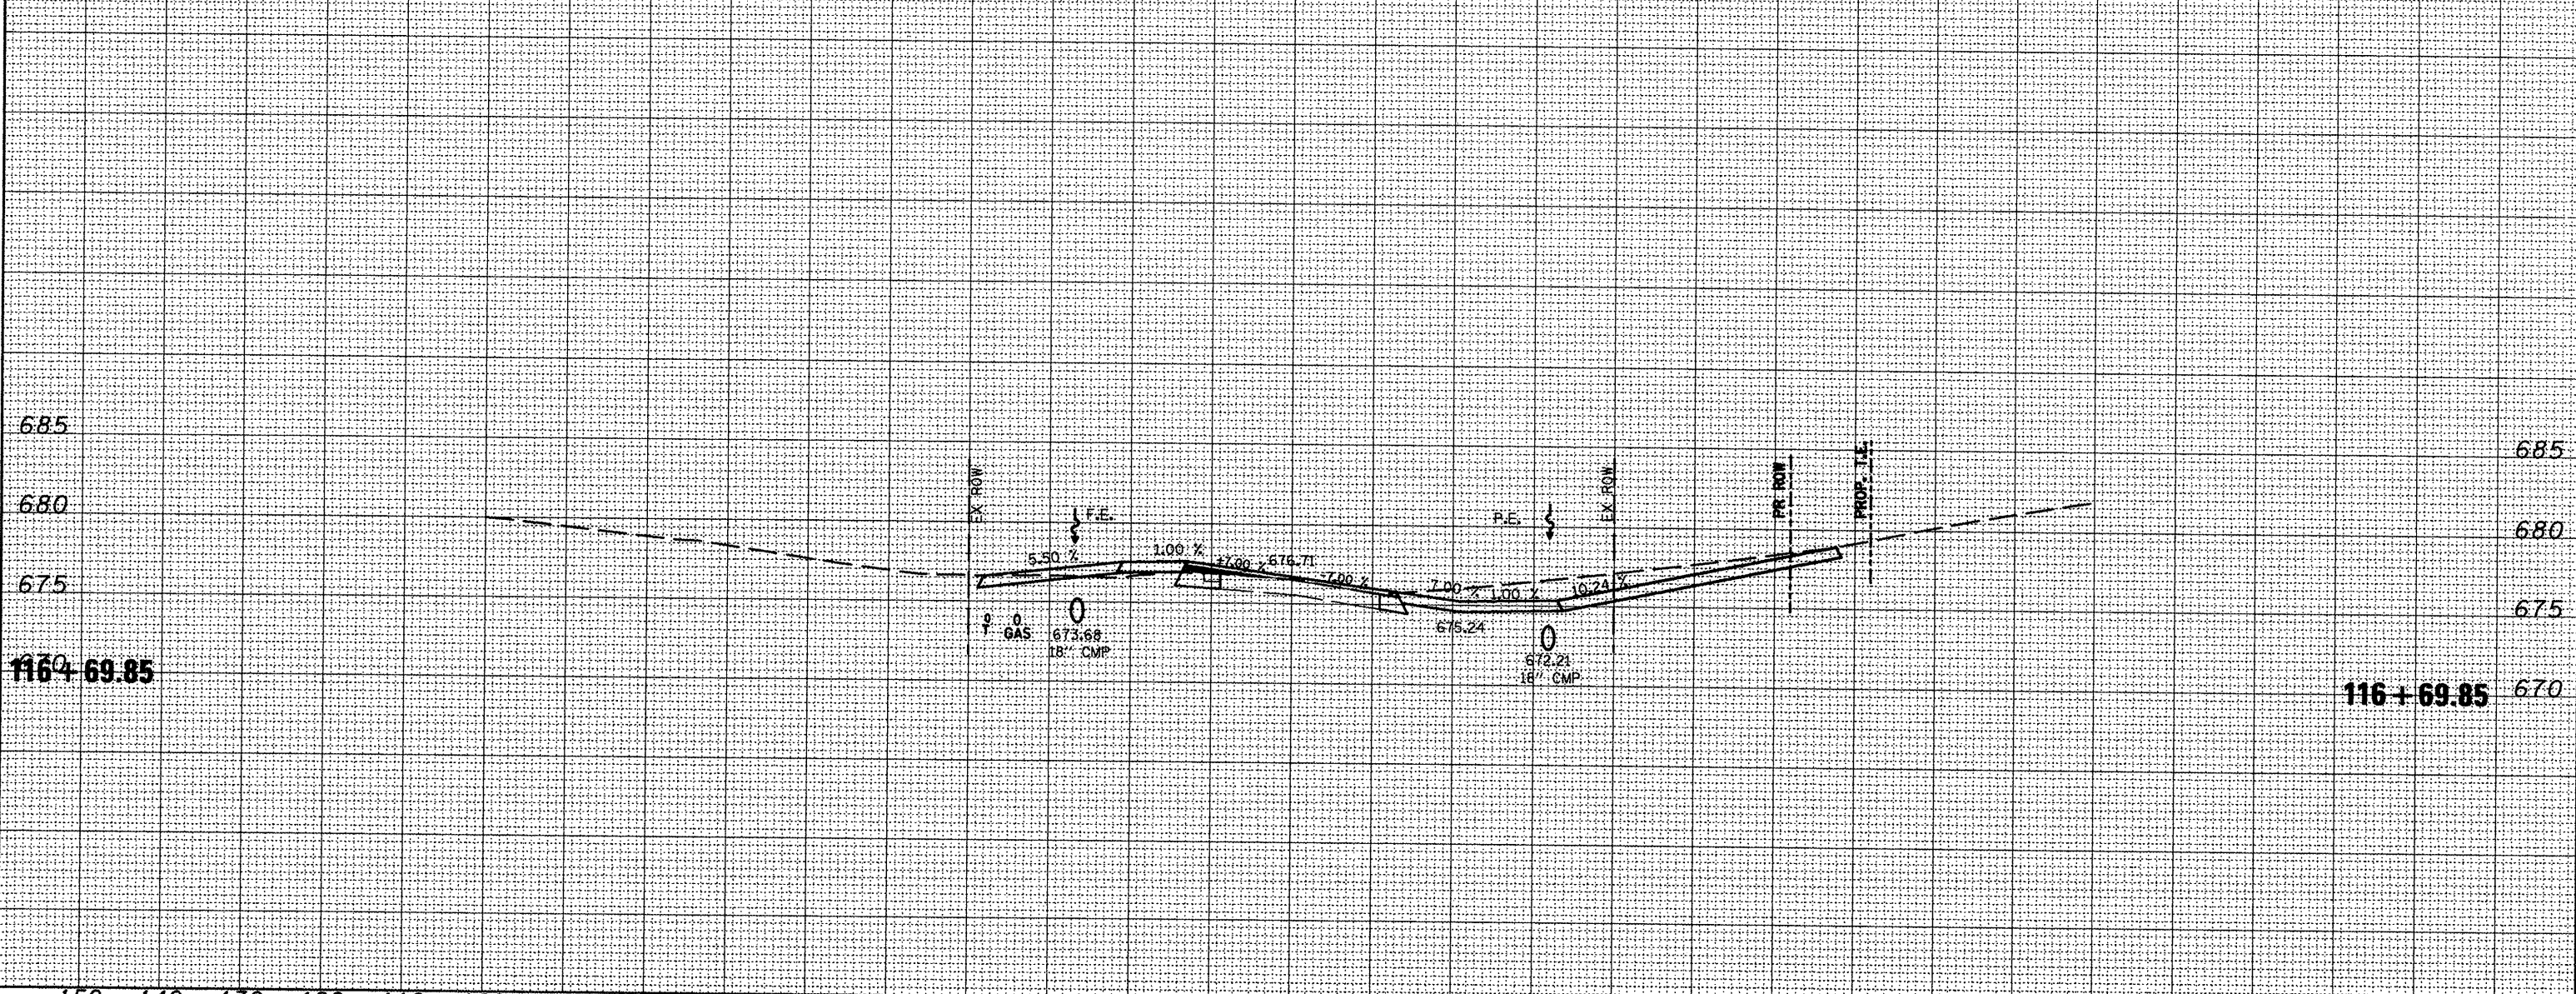


DATE	
BY	
FINAL SURVEY	SURVEYED
NOTE BOOK	PLOTTED
NO.	TEMPLATE
	AREAS CHECKED

DATE	
BY	
ORIGINAL SURVEY	SURVEYED
NOTE BOOK	PLOTTED
NO.	TEMPLATE
	AREAS CHECKED

UNLESS ELEVATIONS ARE SHOWN ----
 ALL UTILITY LOCATIONS SHOWN ON THE CROSS SECTIONS
 ARE BASED ON THE APPROXIMATE DEPTHS SUPPLIED BY
 THE UTILITY COMPANIES.

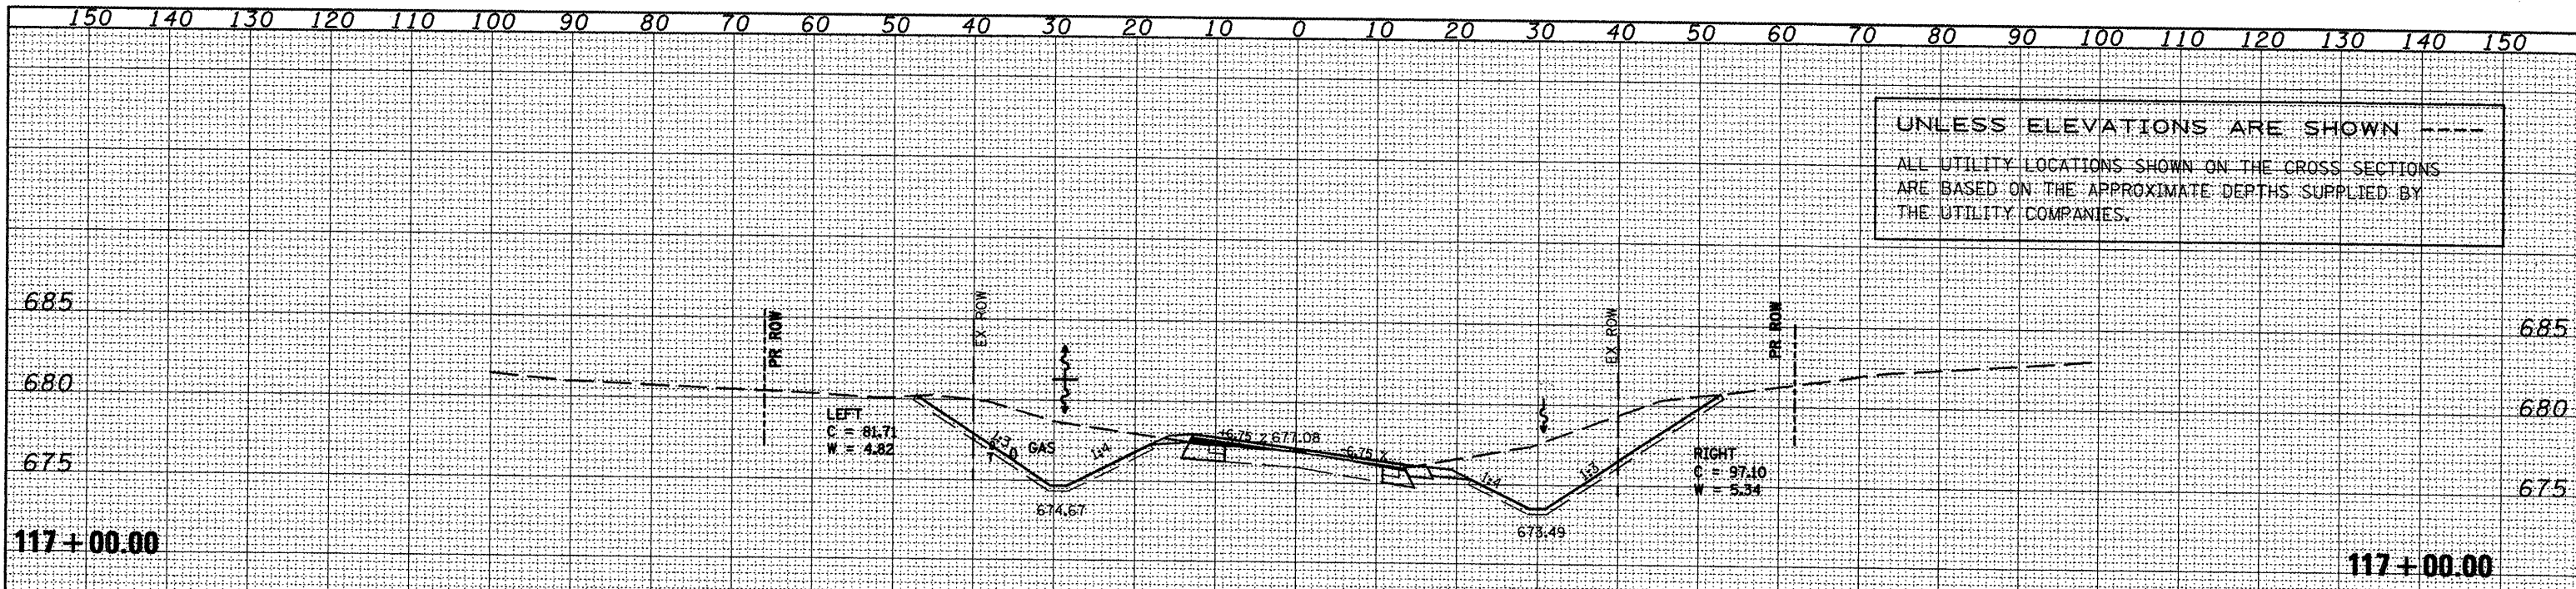

FILE NAME = xsectsheet.dgn	USER NAME = ghudnean	DESIGNED -	REVISED -	STATE OF ILLINOIS DEPARTMENT OF TRANSPORTATION IL 116 - MAINLINE SCALE: SHEET NO. OF SHEETS STA. 116+69.85 TO STA. 117+00.00	SECTION 665 (136,137)W&RS-3/109BR-2 COUNTY HENDERSON TOTAL SHEETS 338 SHEET NO. 338 CONTRACT NO. 88773 ILLINOIS FED. AID PROJECT
	PLLOT SCALE = 28.0000' / IN.	DRAWN -	REVISED -		
	CHECKED -	REVISED -	REVISED -		
	PLLOT DATE = 1/21/2009	DATE -	REVISED -		