


DATE	
BY	
FINAL SURVEY	
PLOTTED	
NOTE BOOK	
AREAS CHECKED	
NO.	

DATE	
BY	
FINAL SURVEY	
PLOTTED	
NOTE BOOK	
AREAS CHECKED	
NO.	

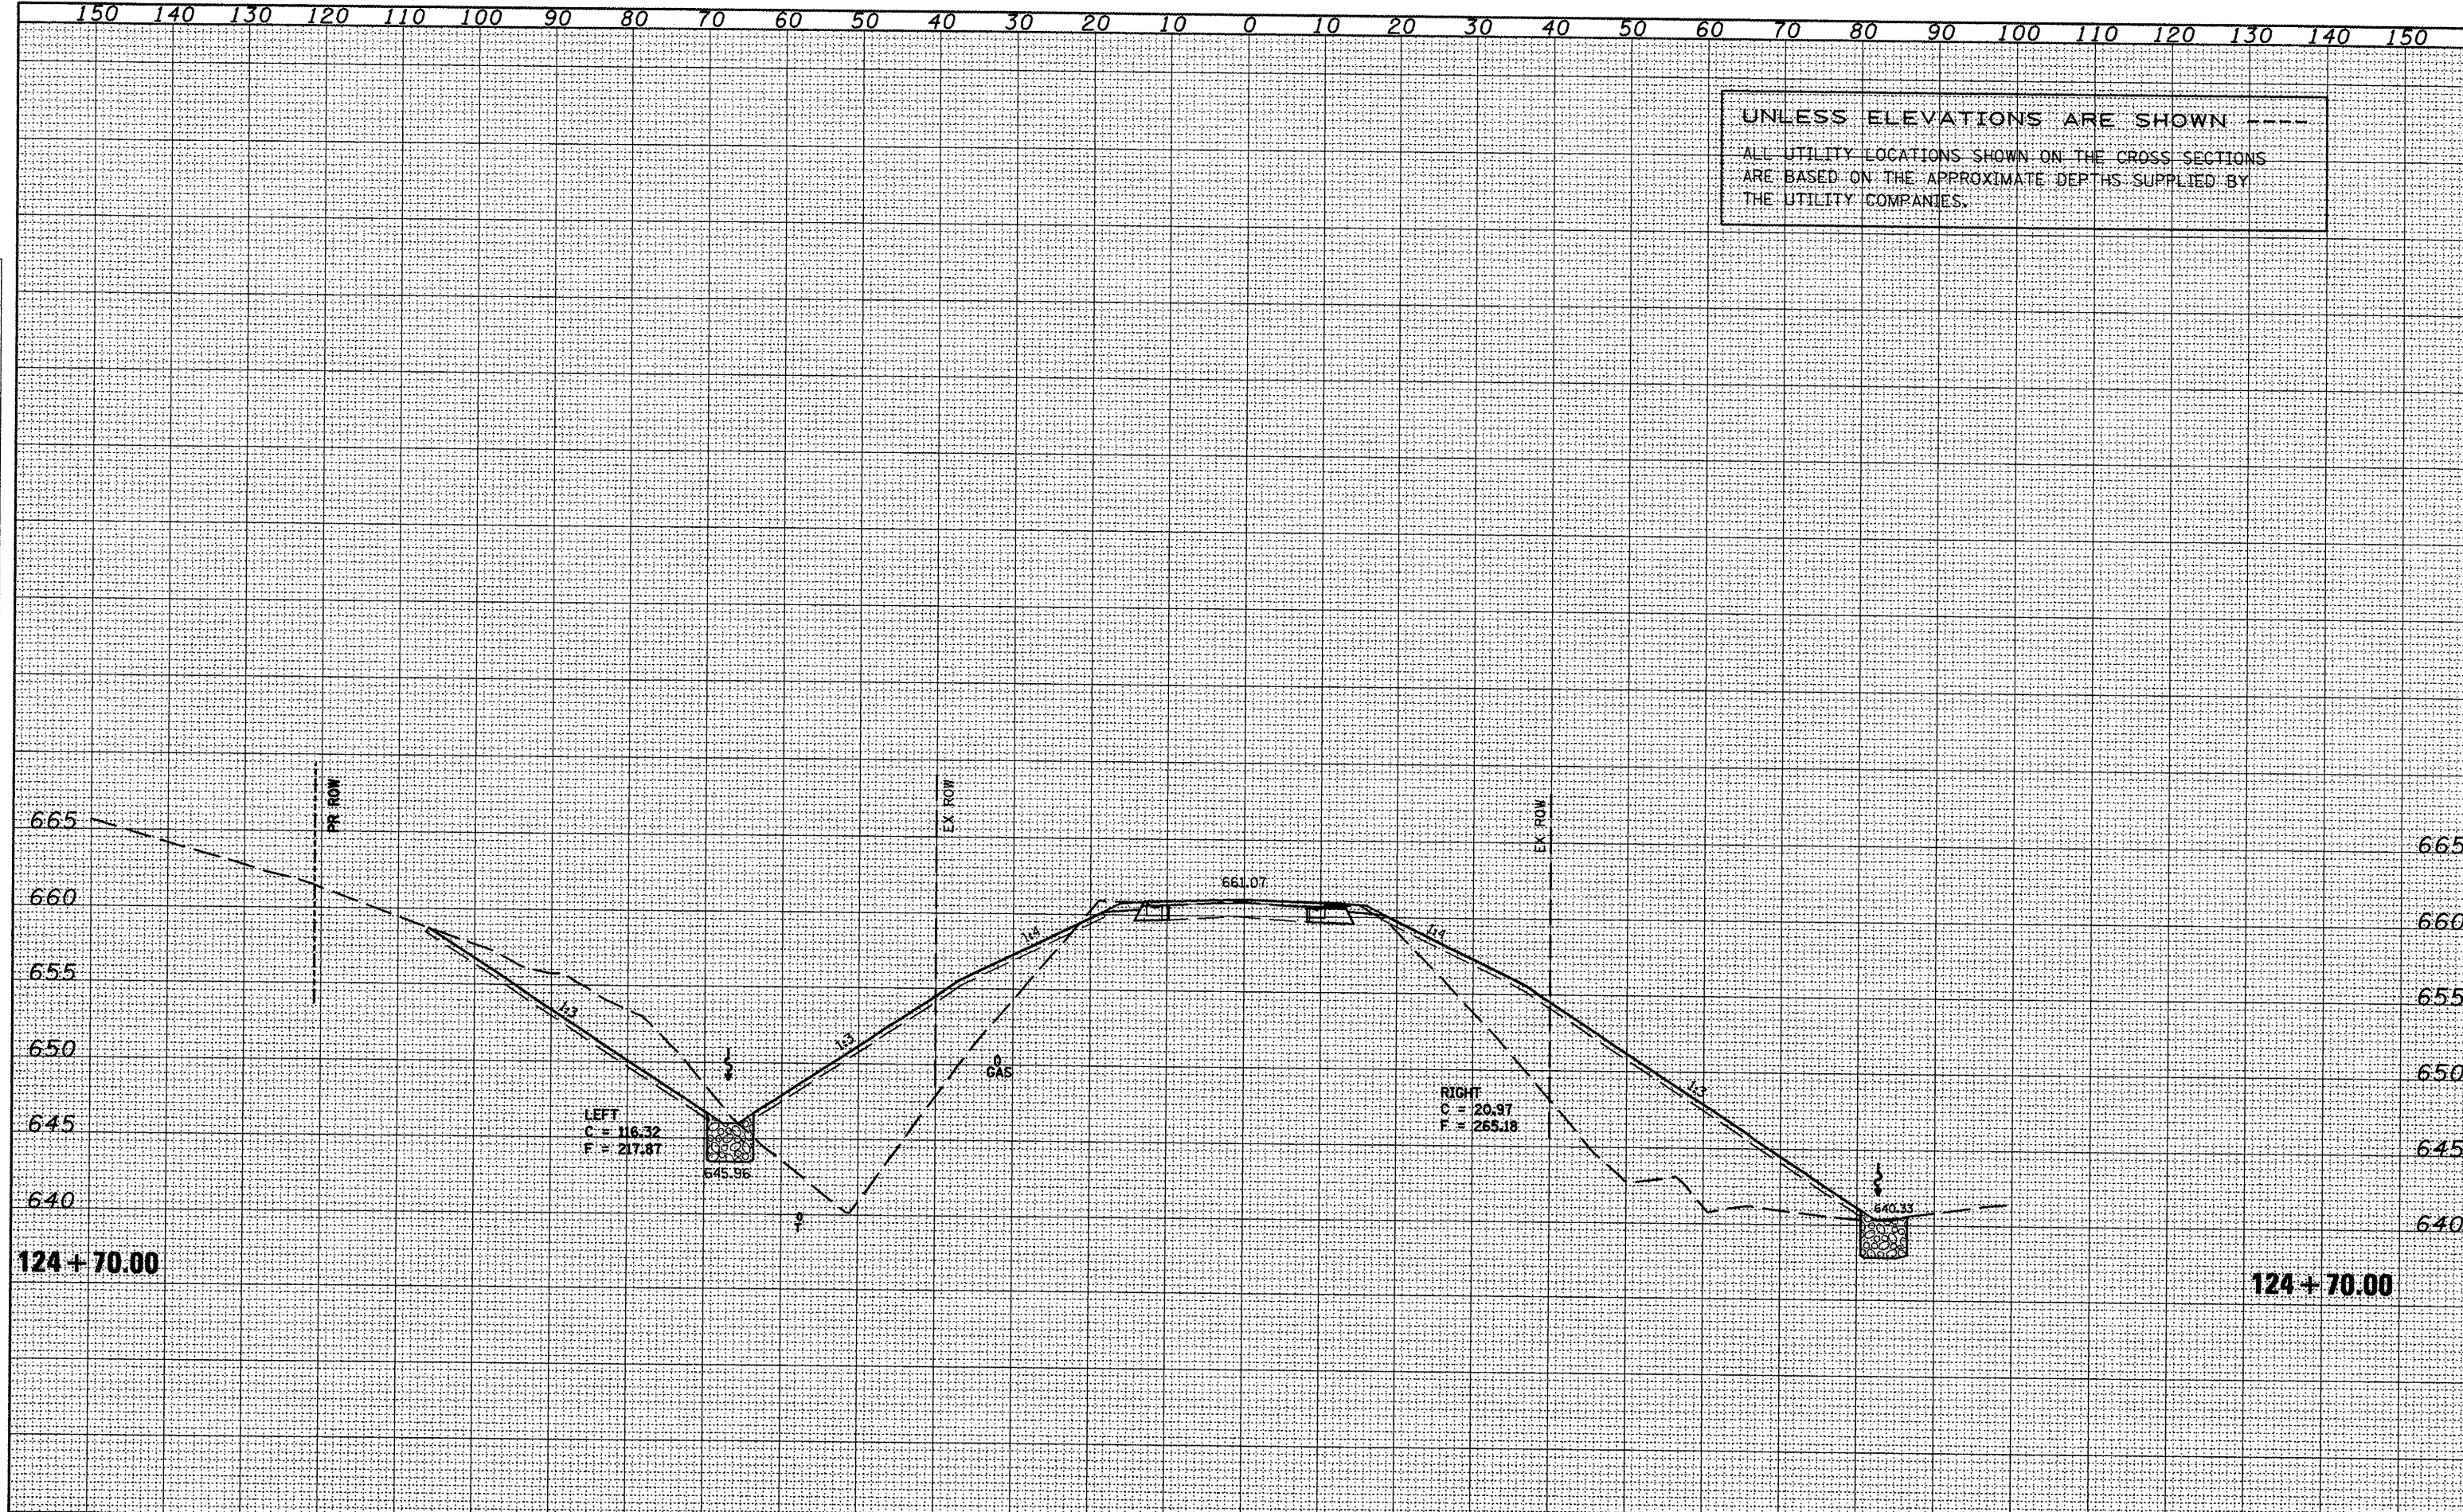

FILE NAME = xsectsheet.dgn	USER NAME = ghdmaem	DESIGNED -	REVISED -	STATE OF ILLINOIS DEPARTMENT OF TRANSPORTATION	IL 116 - MAINLINE		F. REAP. RTE. 665	SECTION (136.137)W&RS-3:109BR-2	COUNTY HENDERSON	TOTAL SHEETS 395	SHEET NO. 395	
		DRAWN -	REVISED -		SCALE:	SHEET NO. OF SHEETS						STA. 124+70.00 TO STA. 124+70.00
		CHECKED -	REVISED -									
		DATE -	REVISED -									

ILLINOIS FED. AID PROJECT CONTRACT NO. 88773