


DATE	
BY	
FINAL SURVEY	
NOTED BOOK NO.	
SURVEYED	
PLOTTED	
TEMPLATE	
AREAS	
CHECKED	

DATE	
BY	
ORIGINAL SURVEY	
NOTED BOOK NO.	
SURVEYED	
PLOTTED	
TEMPLATE	
AREAS	
CHECKED	

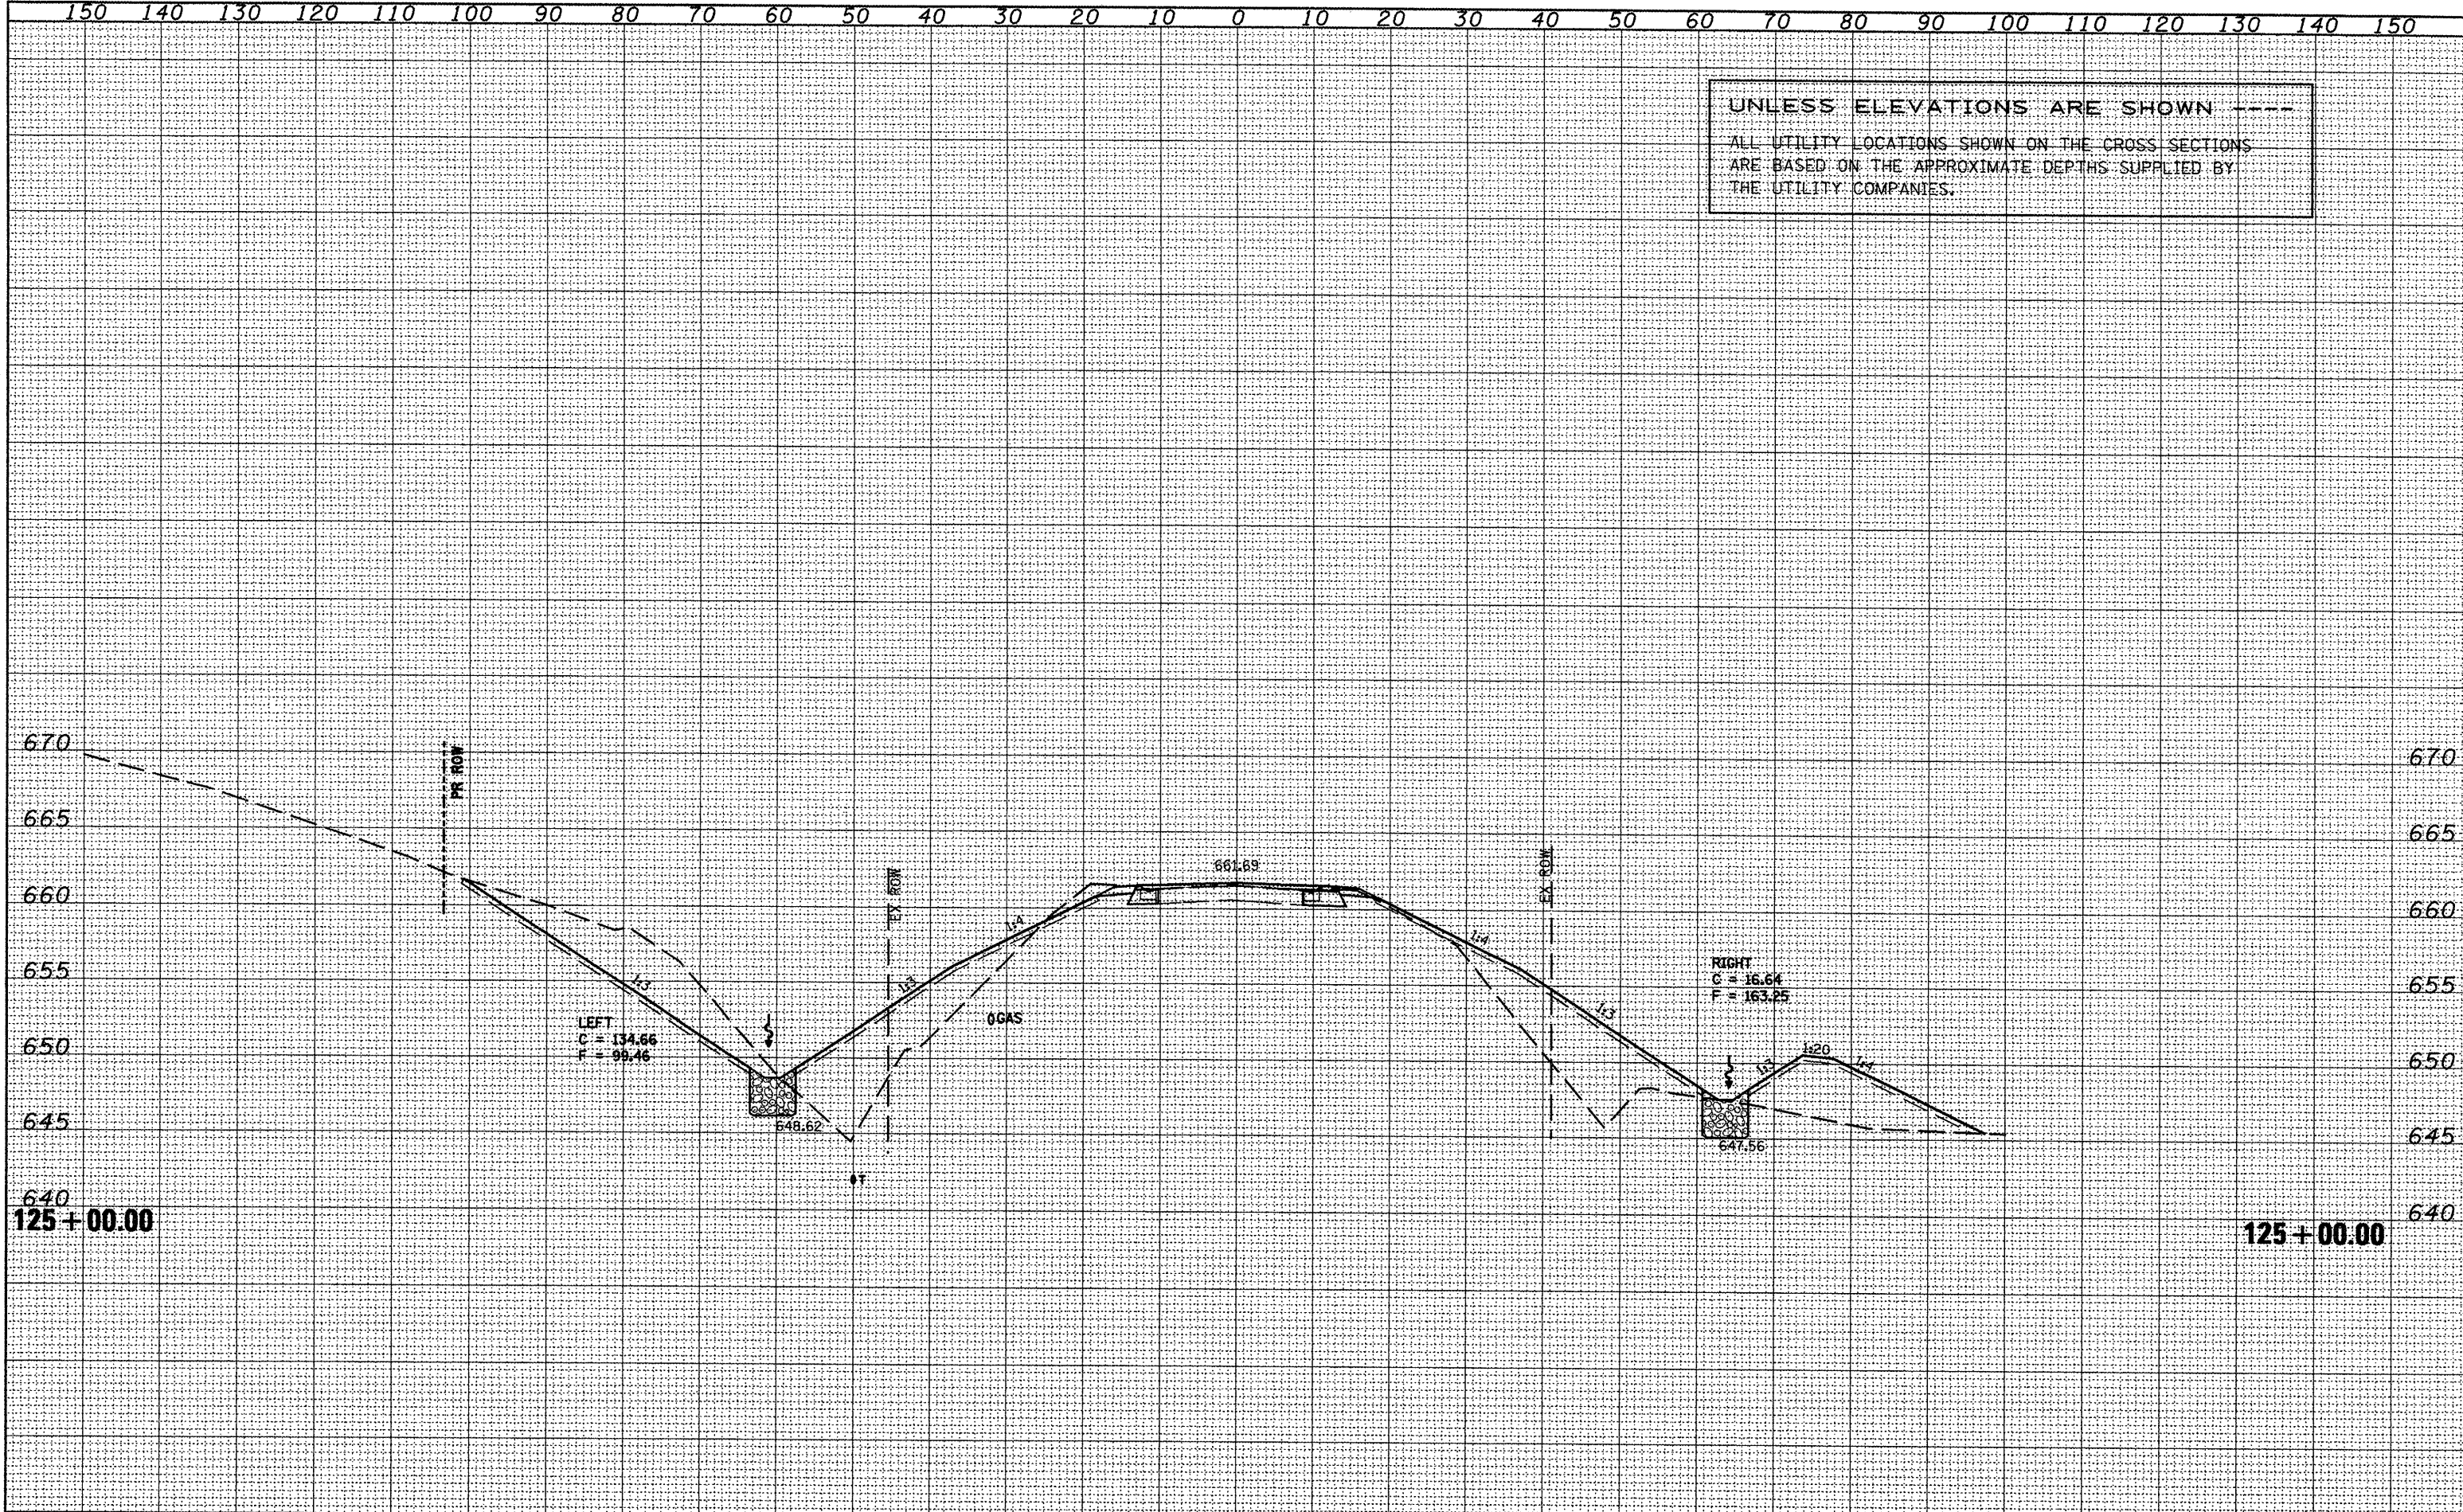

FILE NAME = xsectsheet.dgn	USER NAME = ghidnoam	DESIGNED -	REVISED -	STATE OF ILLINOIS DEPARTMENT OF TRANSPORTATION	IL 116 - MAINLINE	F.A.P. RTE. = 665	SECTION = (136,137)W&RS-3p109BR-2	COUNTY = HENDERSON	TOTAL SHEETS = 396	SHEET NO. = 396	
		DRAWN -	REVISED -			SCALE =	SHEET NO. OF SHEETS	CONTRACT NO. 88773		ILLINOIS FED. AID PROJECT	
		CHECKED -	REVISED -			STA. 125+00.00 TO STA. 125+00.00					
		DATE -	REVISED -								