


DATE	
BY	
FINAL SURVEY	
PLOTTED	
NOTE BOOK	
AREAS CHECKED	
NO.	

DATE	
BY	
ORIGINAL SURVEY	
PLOTTED	
NOTE BOOK	
AREAS CHECKED	
NO.	

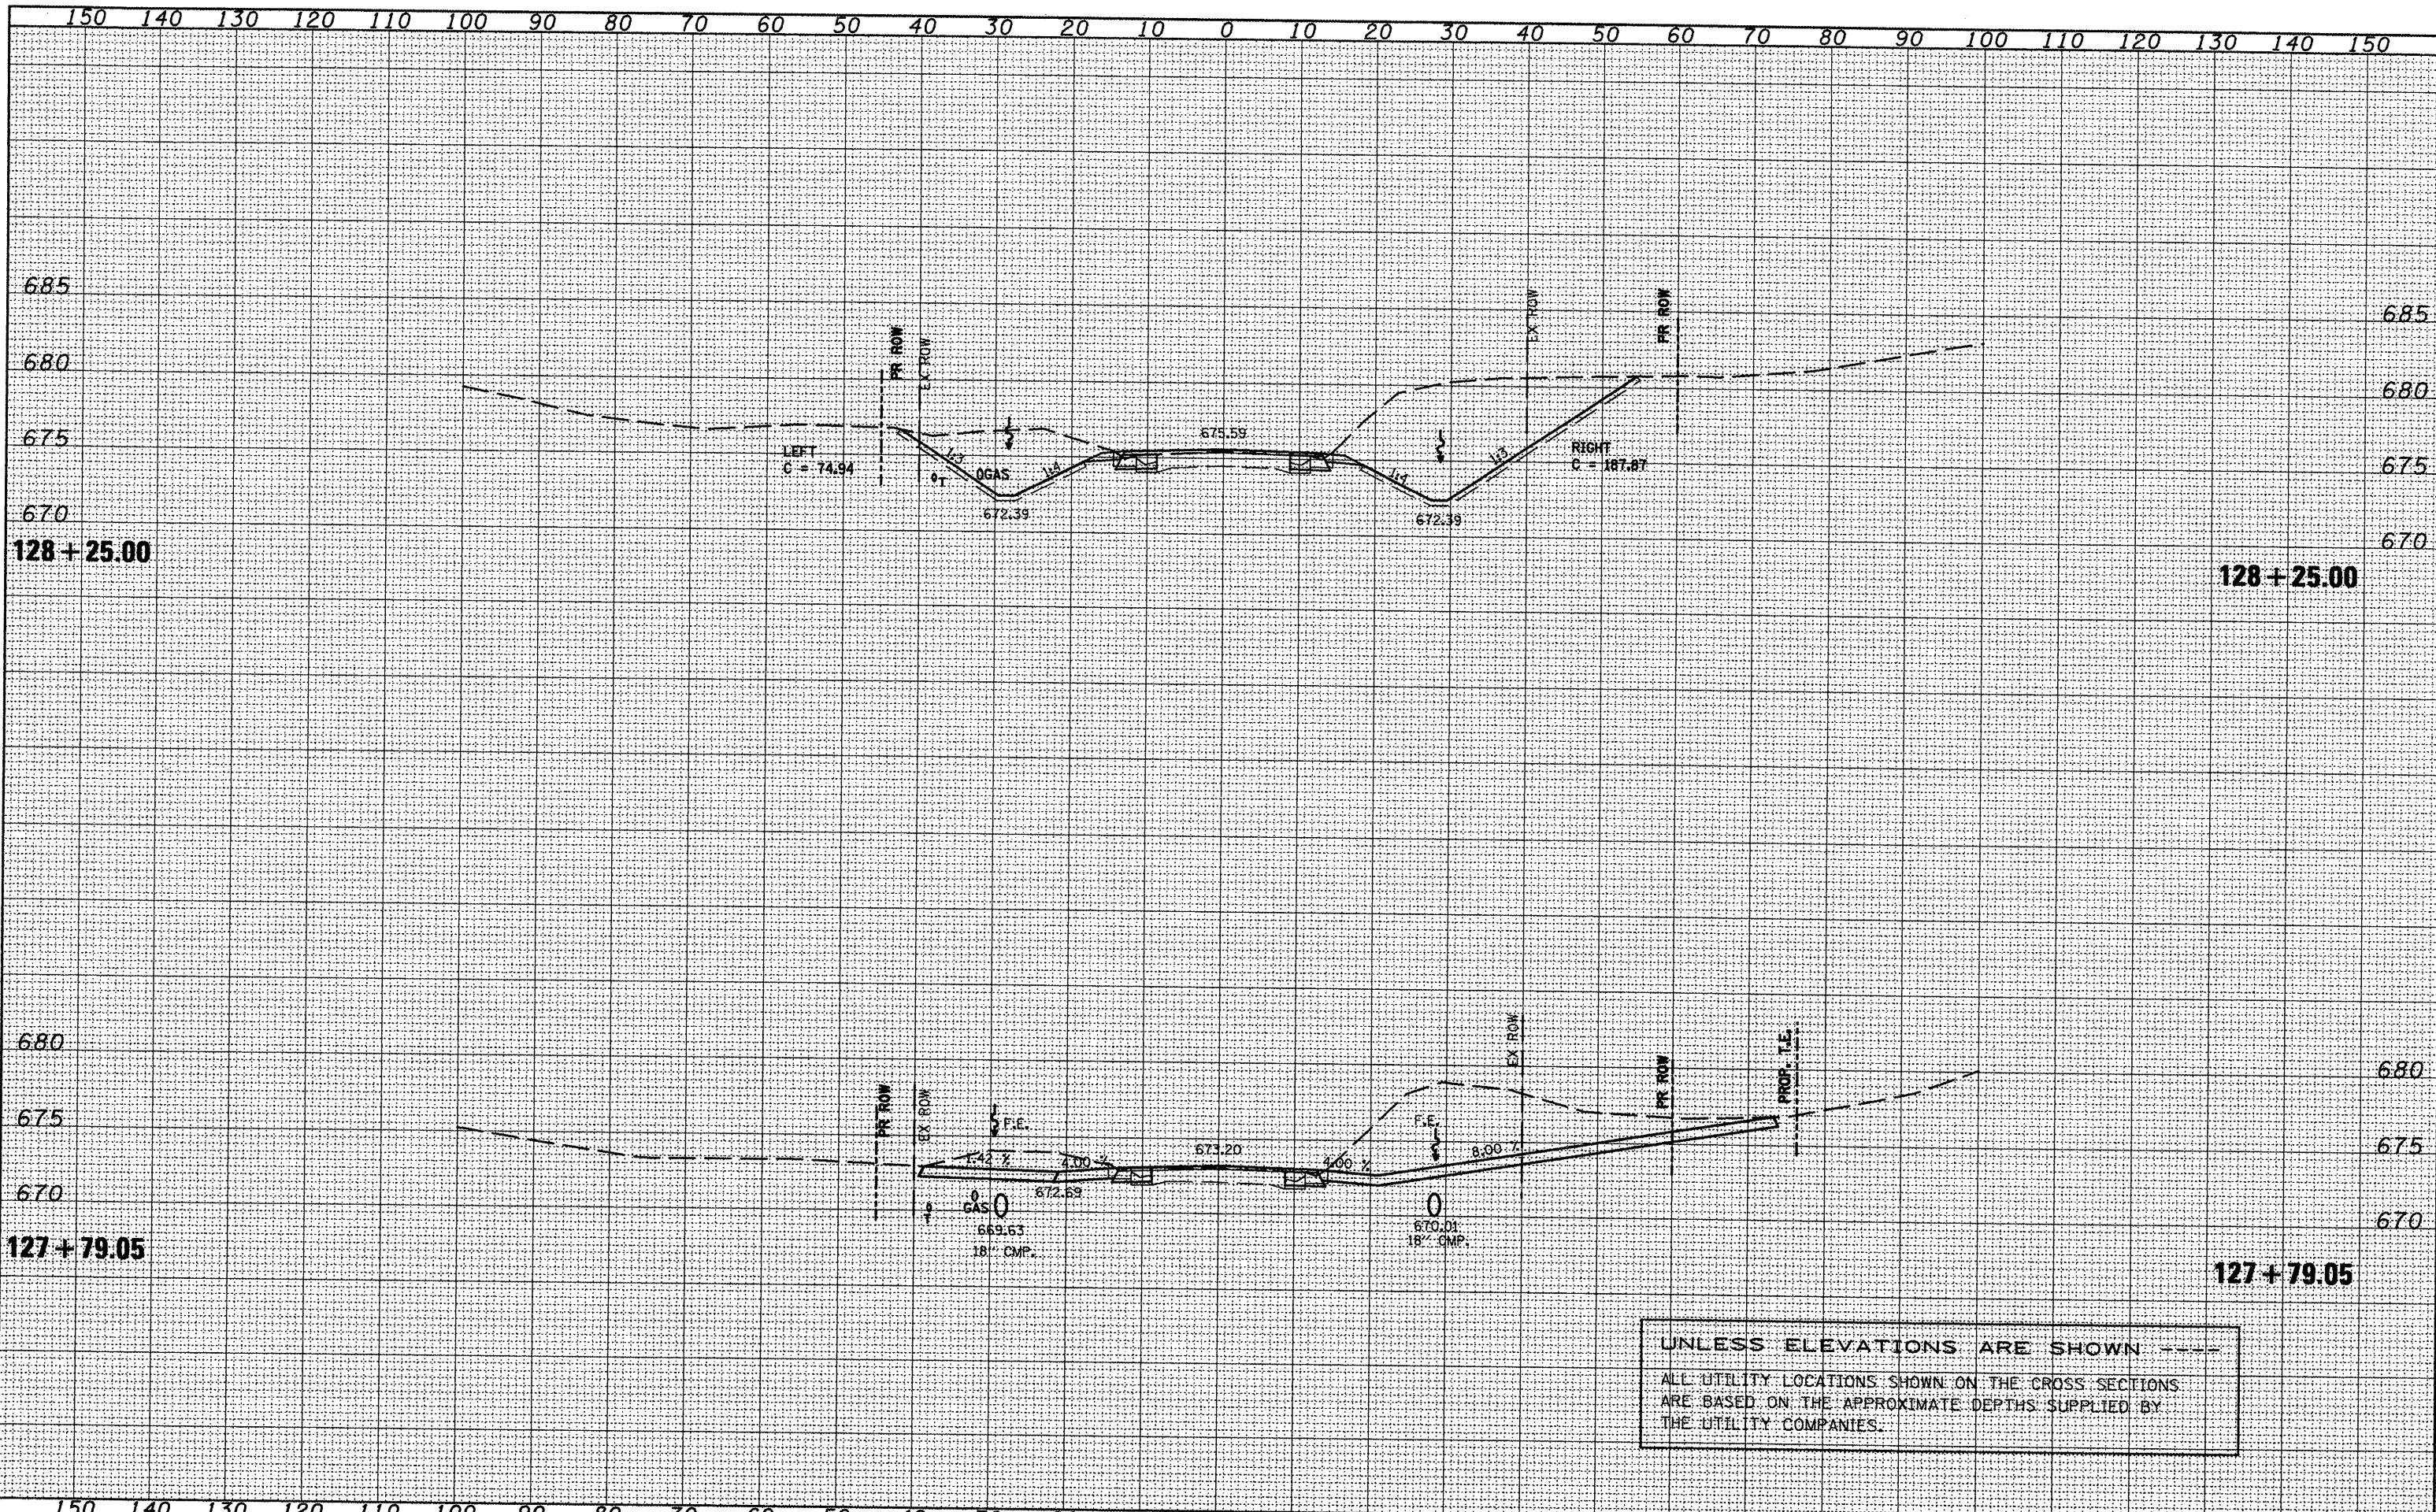

UNLESS ELEVATIONS ARE SHOWN ---
 ALL UTILITY LOCATIONS SHOWN ON THE CROSS SECTIONS
 ARE BASED ON THE APPROXIMATE DEPTHS SUPPLIED BY
 THE UTILITY COMPANIES.

FILE NAME = xsectsheet.dgn	USER NAME = ghidnaam	DESIGNED -	REVISED -	STATE OF ILLINOIS DEPARTMENT OF TRANSPORTATION IL 116 - MAINLINE SCALE: SHEET NO. OF SHEETS STA. 127+79.05 TO STA. 128+25.00	SECTION COUNTY TOTAL SHEETS SHEET NO. 665 (136,137)W&RS-3109BR-2 HENDERSON 348	CONTRACT NO. 88773 ILLINOIS FED. AID PROJECT
		DRAWN -	REVISED -			
		CHECKED -	REVISED -			
		DATE -	REVISED -			