


DATE	
BY	
FINAL SURVEY	
PLOTTED	
NOTE BOOK	
AREAS CHECKED	
NO.	

DATE	
BY	
FINAL SURVEY	
PLOTTED	
NOTE BOOK	
AREAS CHECKED	
NO.	

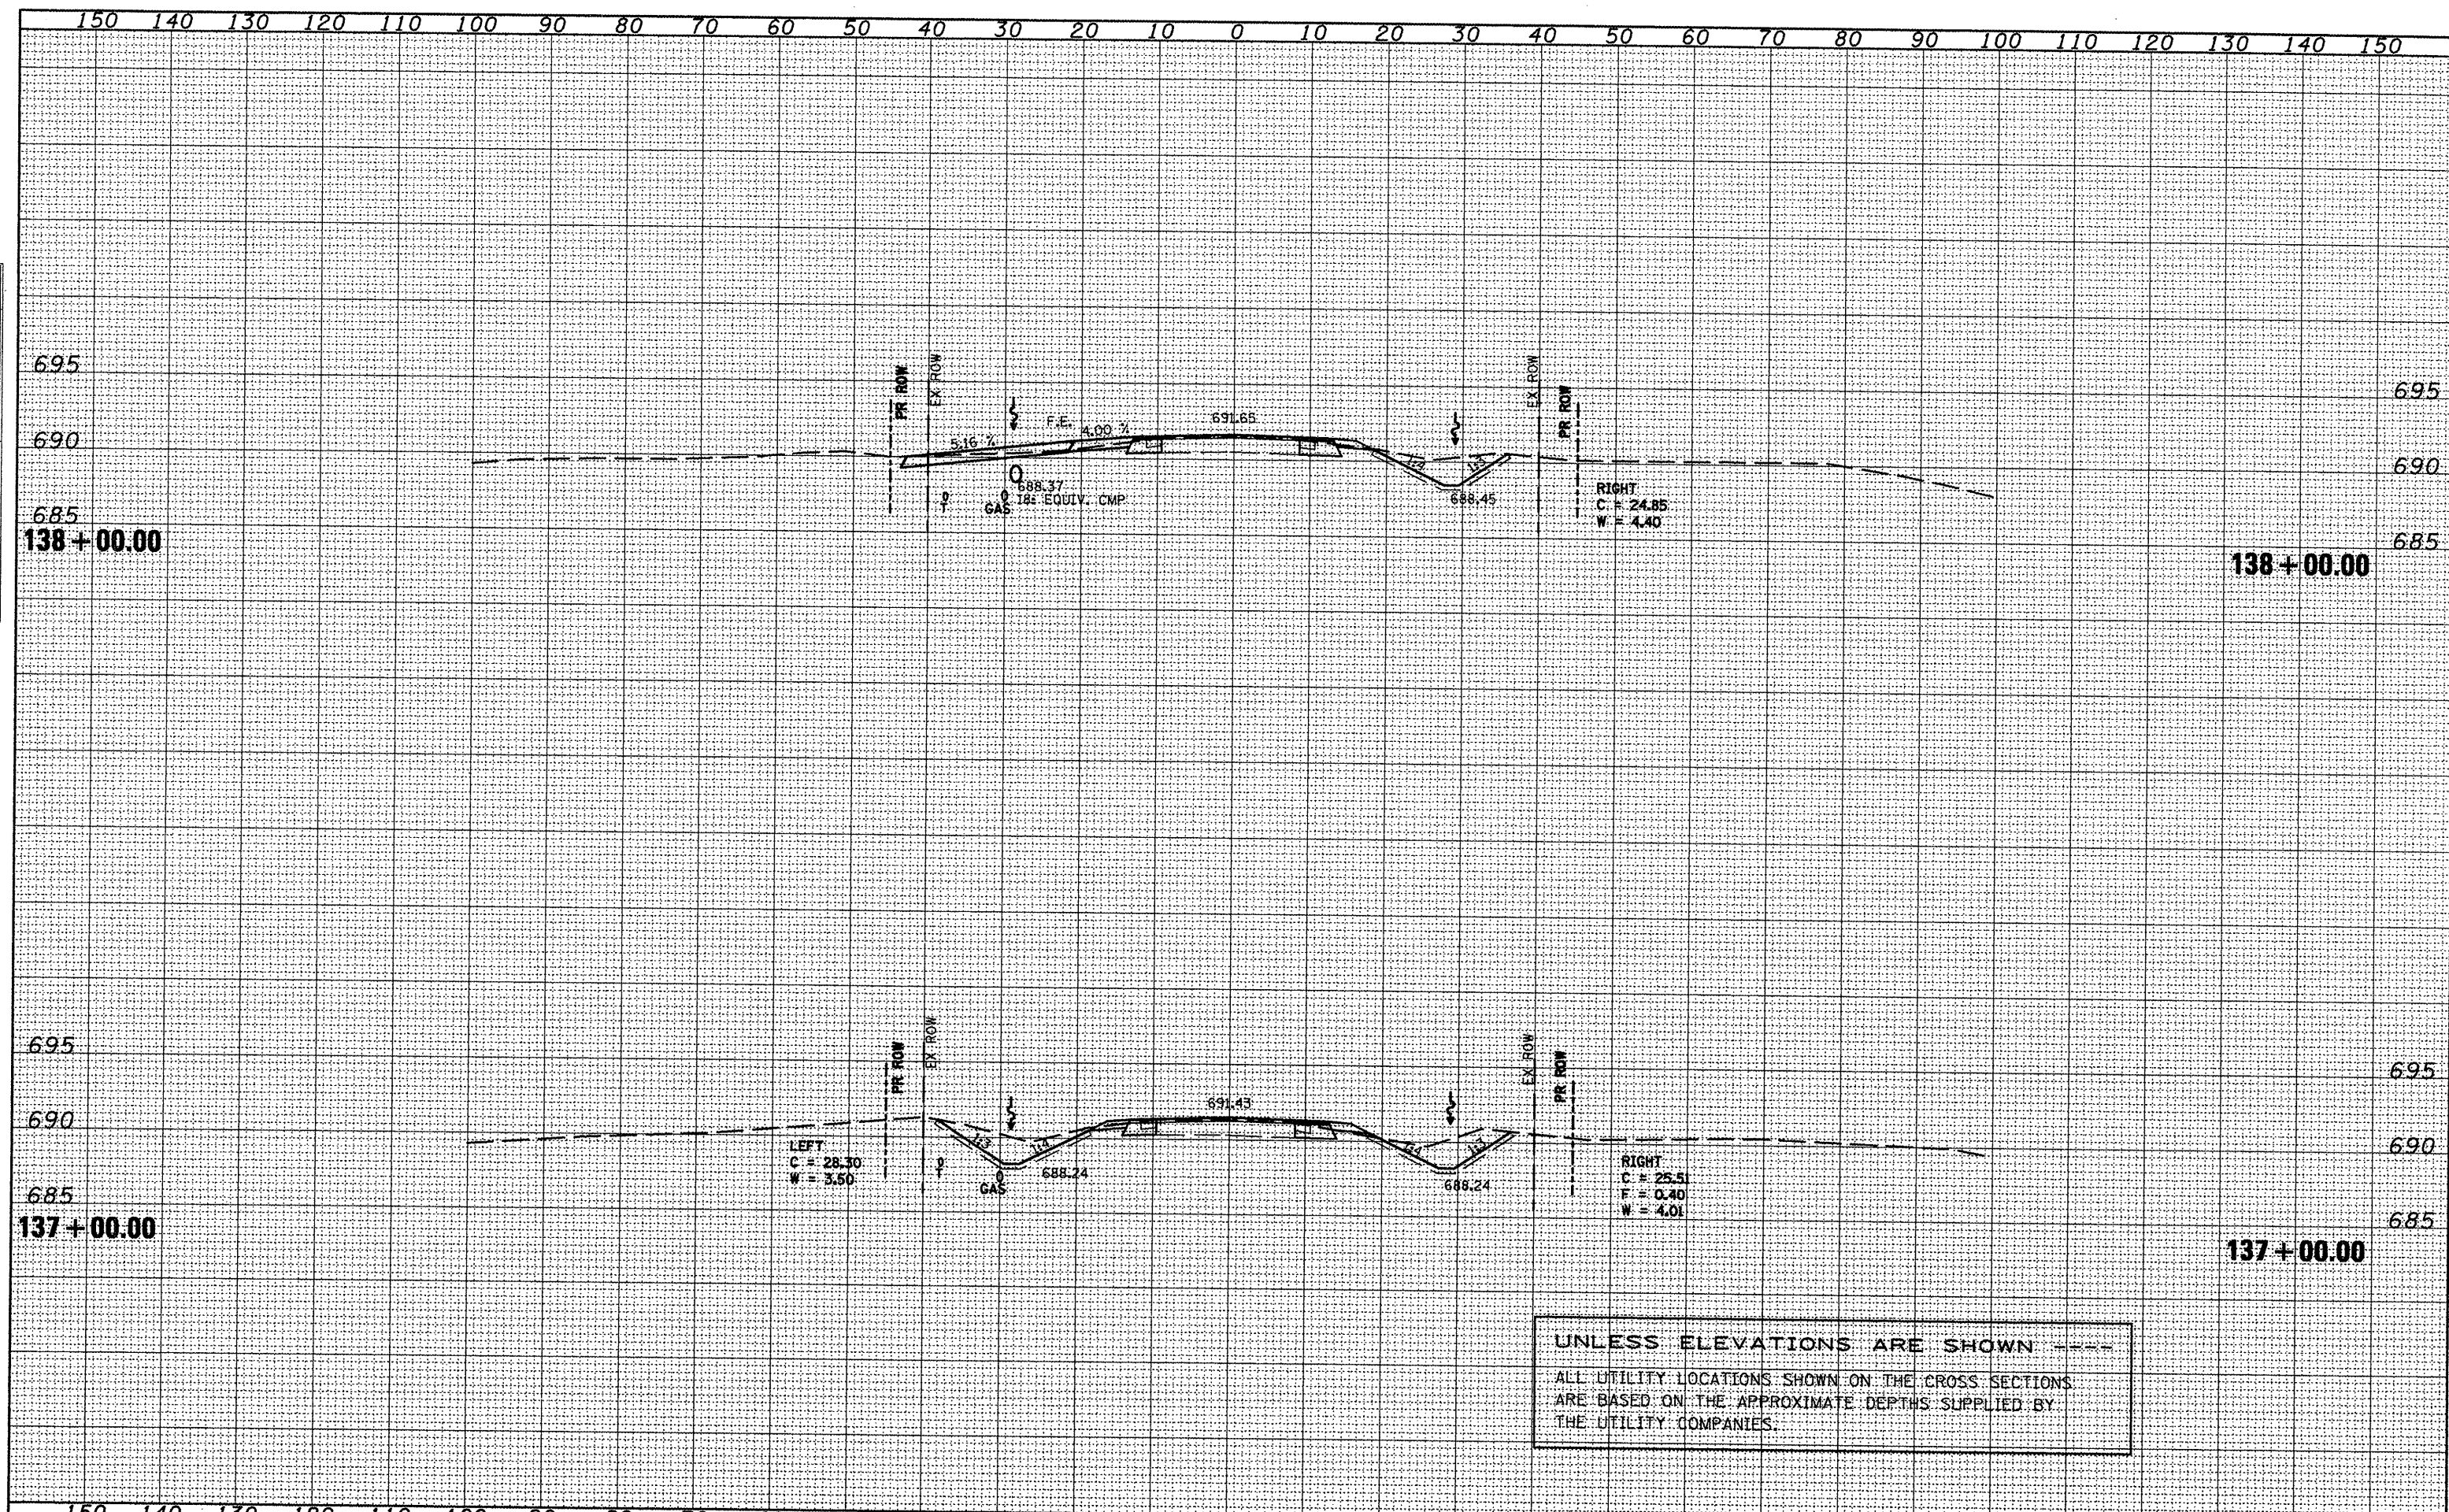

UNLESS ELEVATIONS ARE SHOWN ----
 ALL UTILITY LOCATIONS SHOWN ON THE CROSS SECTIONS
 ARE BASED ON THE APPROXIMATE DEPTHS SUPPLIED BY
 THE UTILITY COMPANIES.

FILE NAME = vsectsheet.dgn	USER NAME = ghdtrasm	DESIGNED -	REVISED -	STATE OF ILLINOIS DEPARTMENT OF TRANSPORTATION IL 116 - MAINLINE	SECTION COUNTY TOTAL SHEETS SHEET NO. 665 (136,137)W&RS-3;109BR-2 HENDERSON 354
		DRAWN -	REVISED -		
		CHECKED -	REVISED -		
		DATE -	REVISED -		
PLOT SCALE = 28,0000' / IN.		PLOT DATE = 1/21/2009		SCALE: 1" = 40'	SHEET NO. OF SHEETS STA. 137+00.00 TO STA. 138+00.00
					CONTRACT NO. 88773