


BY: _____ DATE: _____
 SURVEYED _____
 PLOTTED _____
 NOTE BOOK _____
 TEMPLATE _____
 AREAS CHECKED _____
 NO. _____

BY: _____ DATE: _____
 SURVEYED _____
 PLOTTED _____
 NOTE BOOK _____
 TEMPLATE _____
 AREAS CHECKED _____
 NO. _____

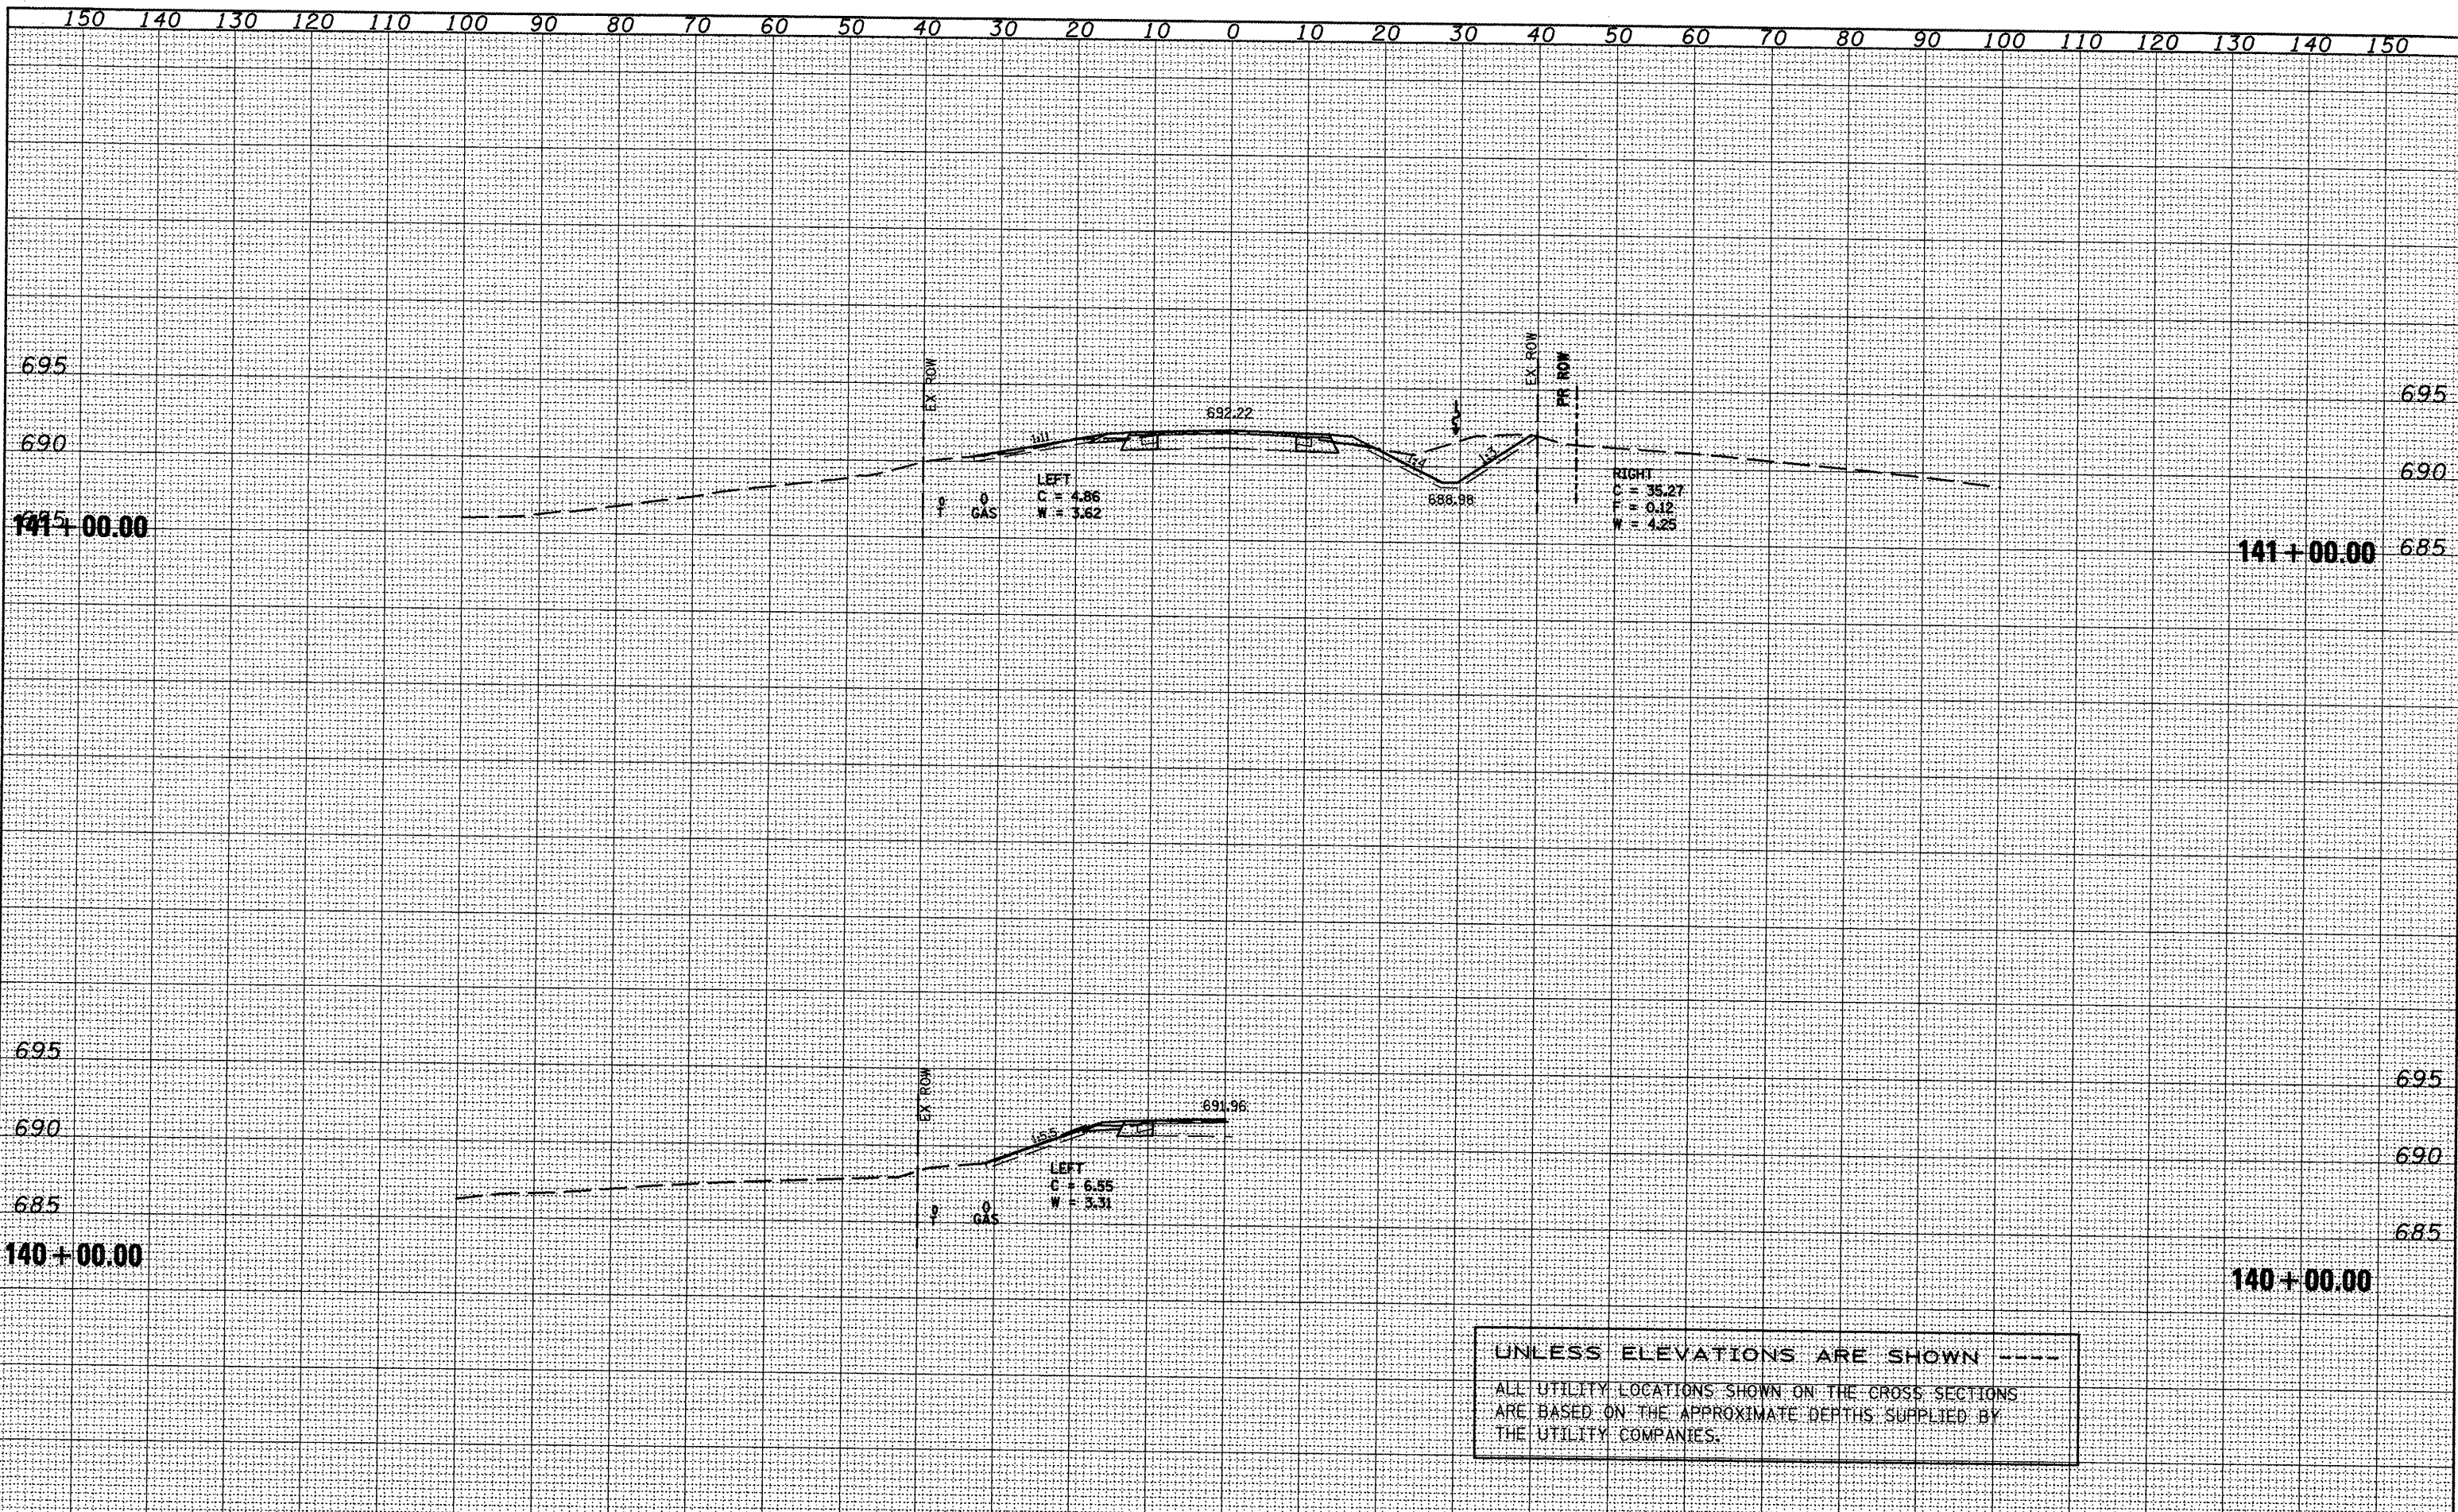

UNLESS ELEVATIONS ARE SHOWN ----
 ALL UTILITY LOCATIONS SHOWN ON THE CROSS SECTIONS
 ARE BASED ON THE APPROXIMATE DEPTHS SUPPLIED BY
 THE UTILITY COMPANIES.

FILE NAME = *sectsheet.dgn	USER NAME = ghudineam	DESIGNED -	REVISED -	STATE OF ILLINOIS DEPARTMENT OF TRANSPORTATION		IL 116 - MAINLINE		F. LEAP RTE.	SECTION	COUNTY	TOTAL SHEETS	SHEET NO.
	PLOT SCALE = 28.0000' / IN.	DRAWN -	REVISED -					665	(136.137)W&RS-3;109BR-2	HENDERSON	356	356
	PLOT DATE = 1/21/2009	CHECKED -	REVISED -								CONTRACT NO. 88773	
		DATE -	REVISED -							ILLINOIS FED. AID PROJECT		
				SCALE:		SHEET NO. OF SHEETS		STA. 140+00.00 TO STA. 141+00.00				