


DATE	
BY	
REVIEWED	
PLOTTED	
NOTE BOOK	
AREAS CHECKED	
NO.	

DATE	
BY	
REVIEWED	
PLOTTED	
NOTE BOOK	
AREAS CHECKED	
NO.	

UNLESS ELEVATIONS ARE SHOWN ----  
 ALL UTILITY LOCATIONS SHOWN ON THE CROSS SECTIONS  
 ARE BASED ON THE APPROXIMATE DEPTHS SUPPLIED BY  
 THE UTILITY COMPANIES.

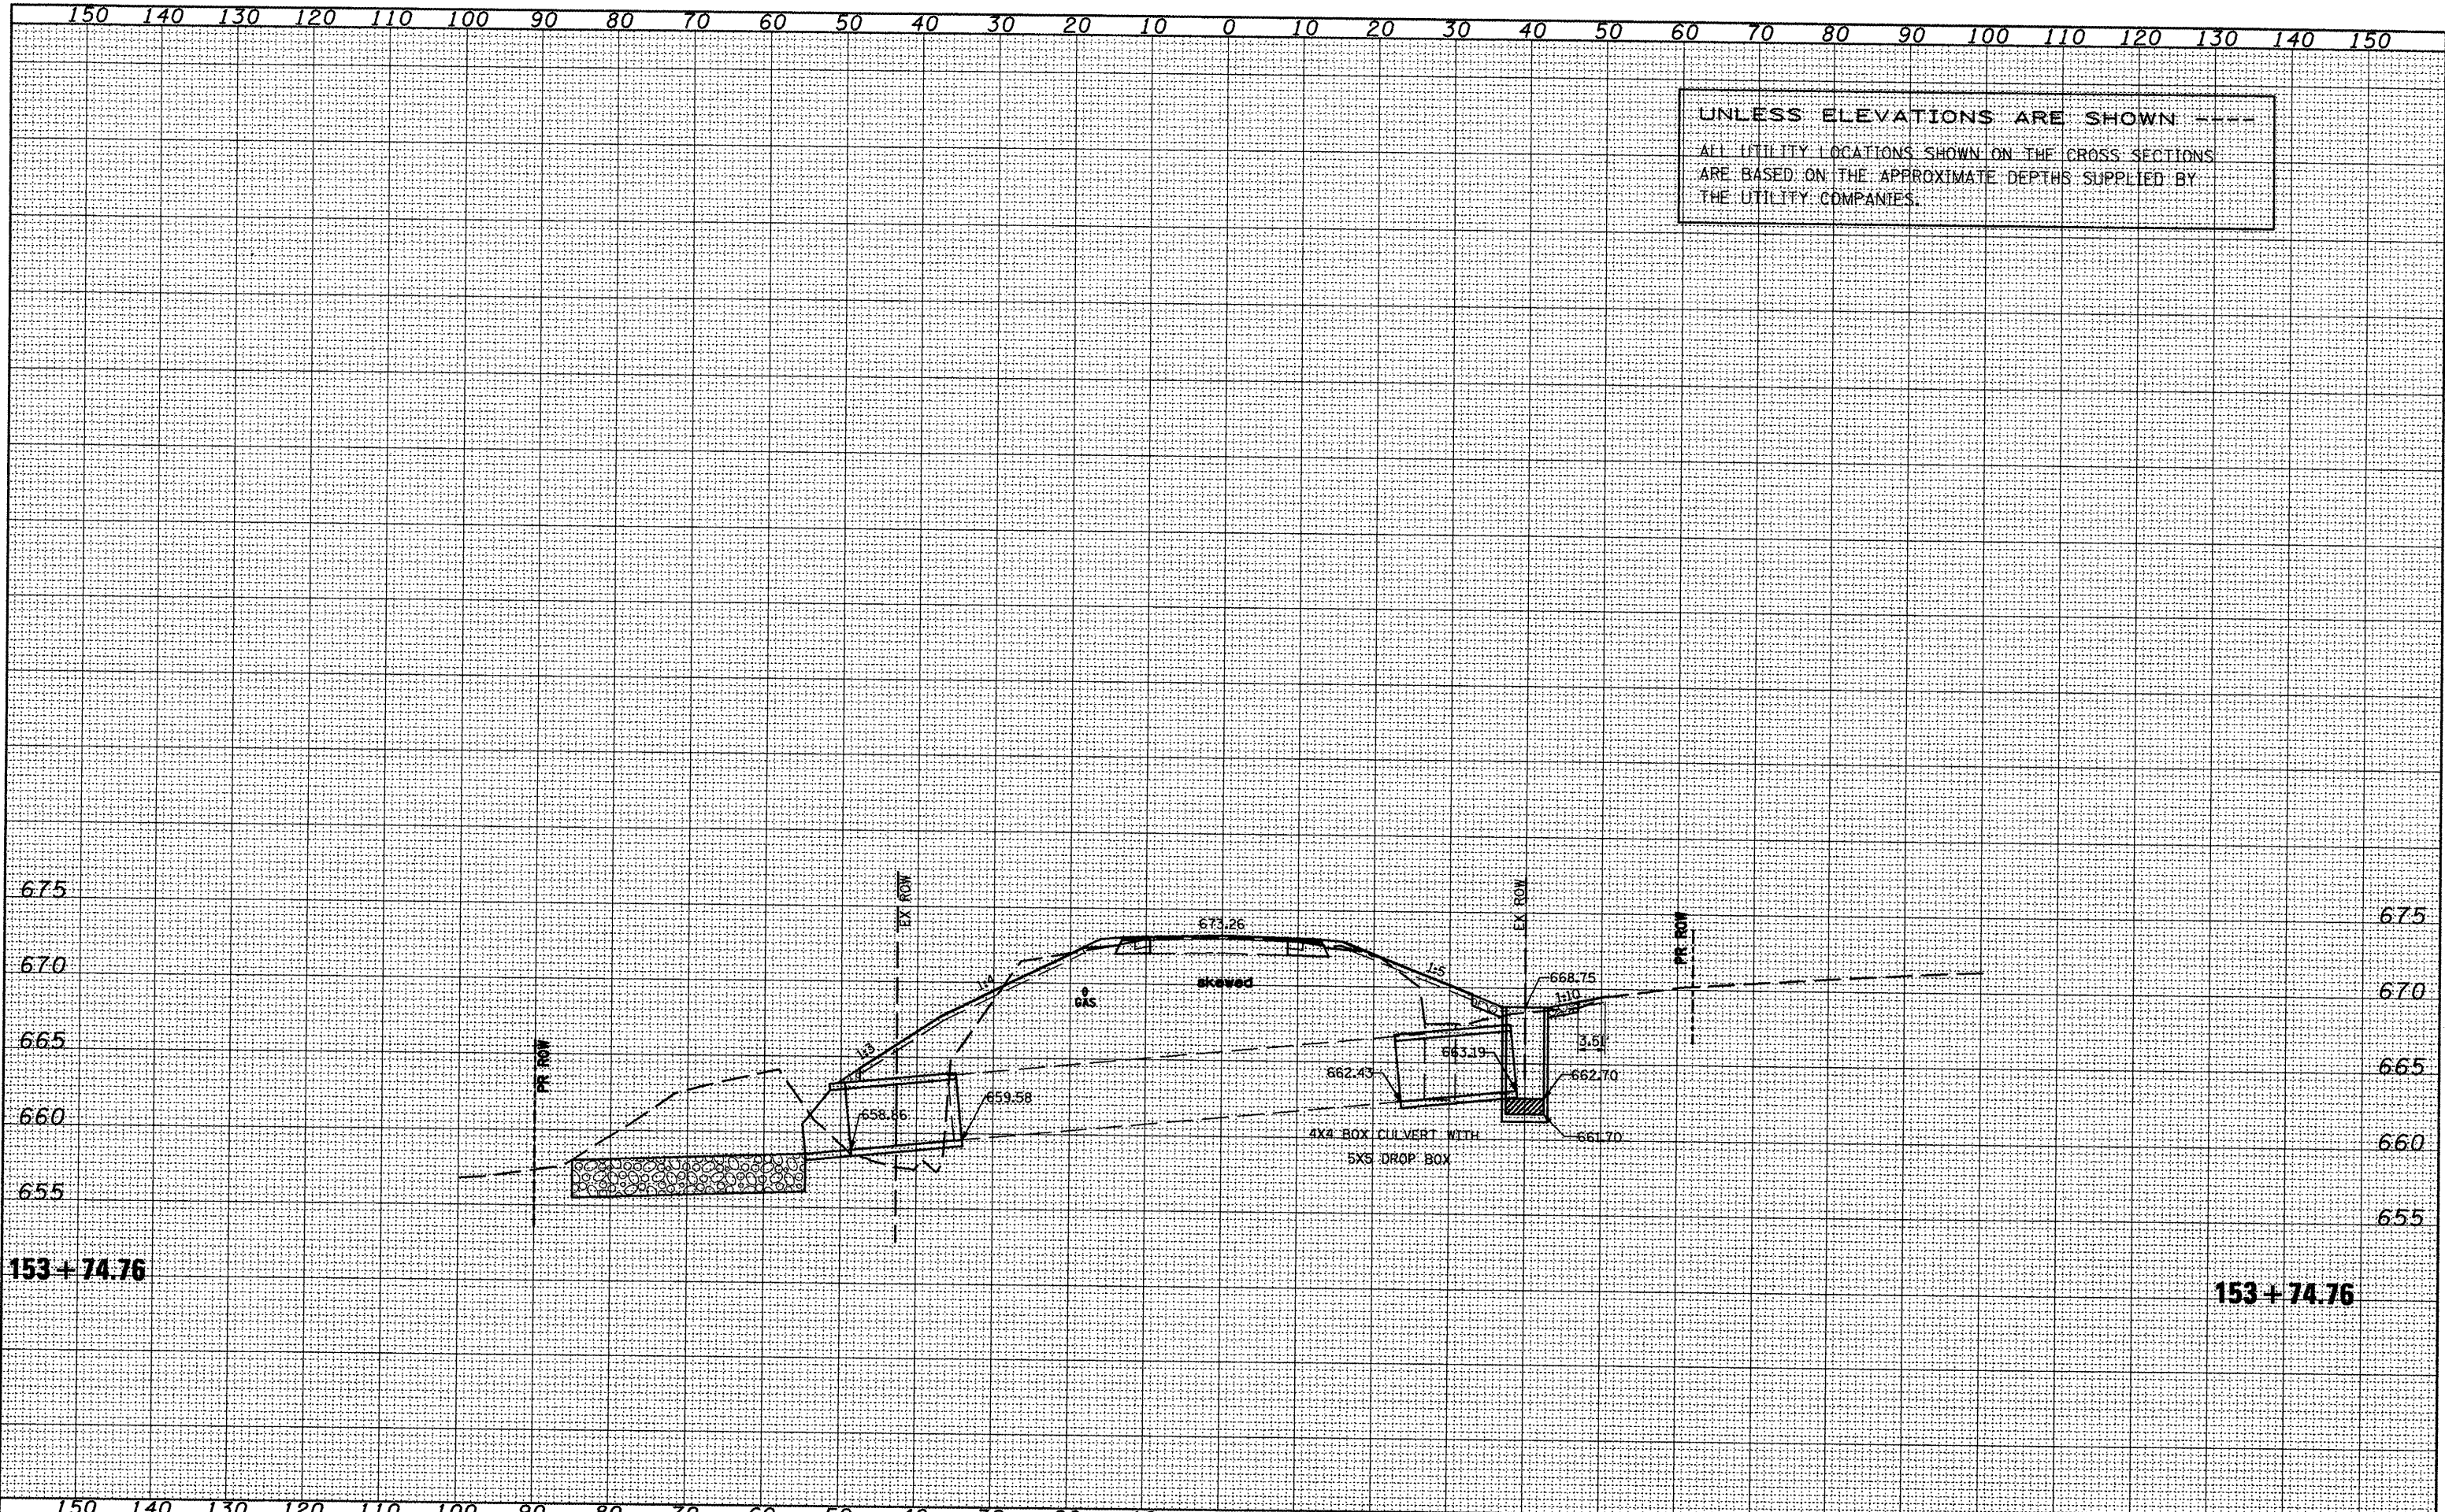

FILE NAME = xsectsheet.dgn	USER NAME = ghadrnaam	DESIGNED -	REVISED -	STATE OF ILLINOIS DEPARTMENT OF TRANSPORTATION	IL 116 - MAINLINE	F.A.P. RTE. 665	SECTION (136,137)W&RS-3109BR-2	COUNTY HENDERSON	TOTAL SHEETS 366	SHEET NO. 366
	PLLOT SCALE = 20.0000' / IN.	DRAWN -	REVISED -		SCALE:					
	PLLOT DATE = 1/21/2009	CHECKED -	REVISED -		SHEET NO. OF SHEETS	STA. 153+74.76	TO STA. 153+74.76			CONTRACT NO. 88773
		DATE -	REVISED -							ILLINOIS FED. AID PROJECT