


DATE	
BY	
FINAL SURVEY	
SURVEY PLOTTED	
NOTE BOOK	
AREAS CHECKED	
NO.	

DATE	
BY	
ORIGINAL SURVEY	
SURVEY PLOTTED	
NOTE BOOK	
AREAS CHECKED	
NO.	

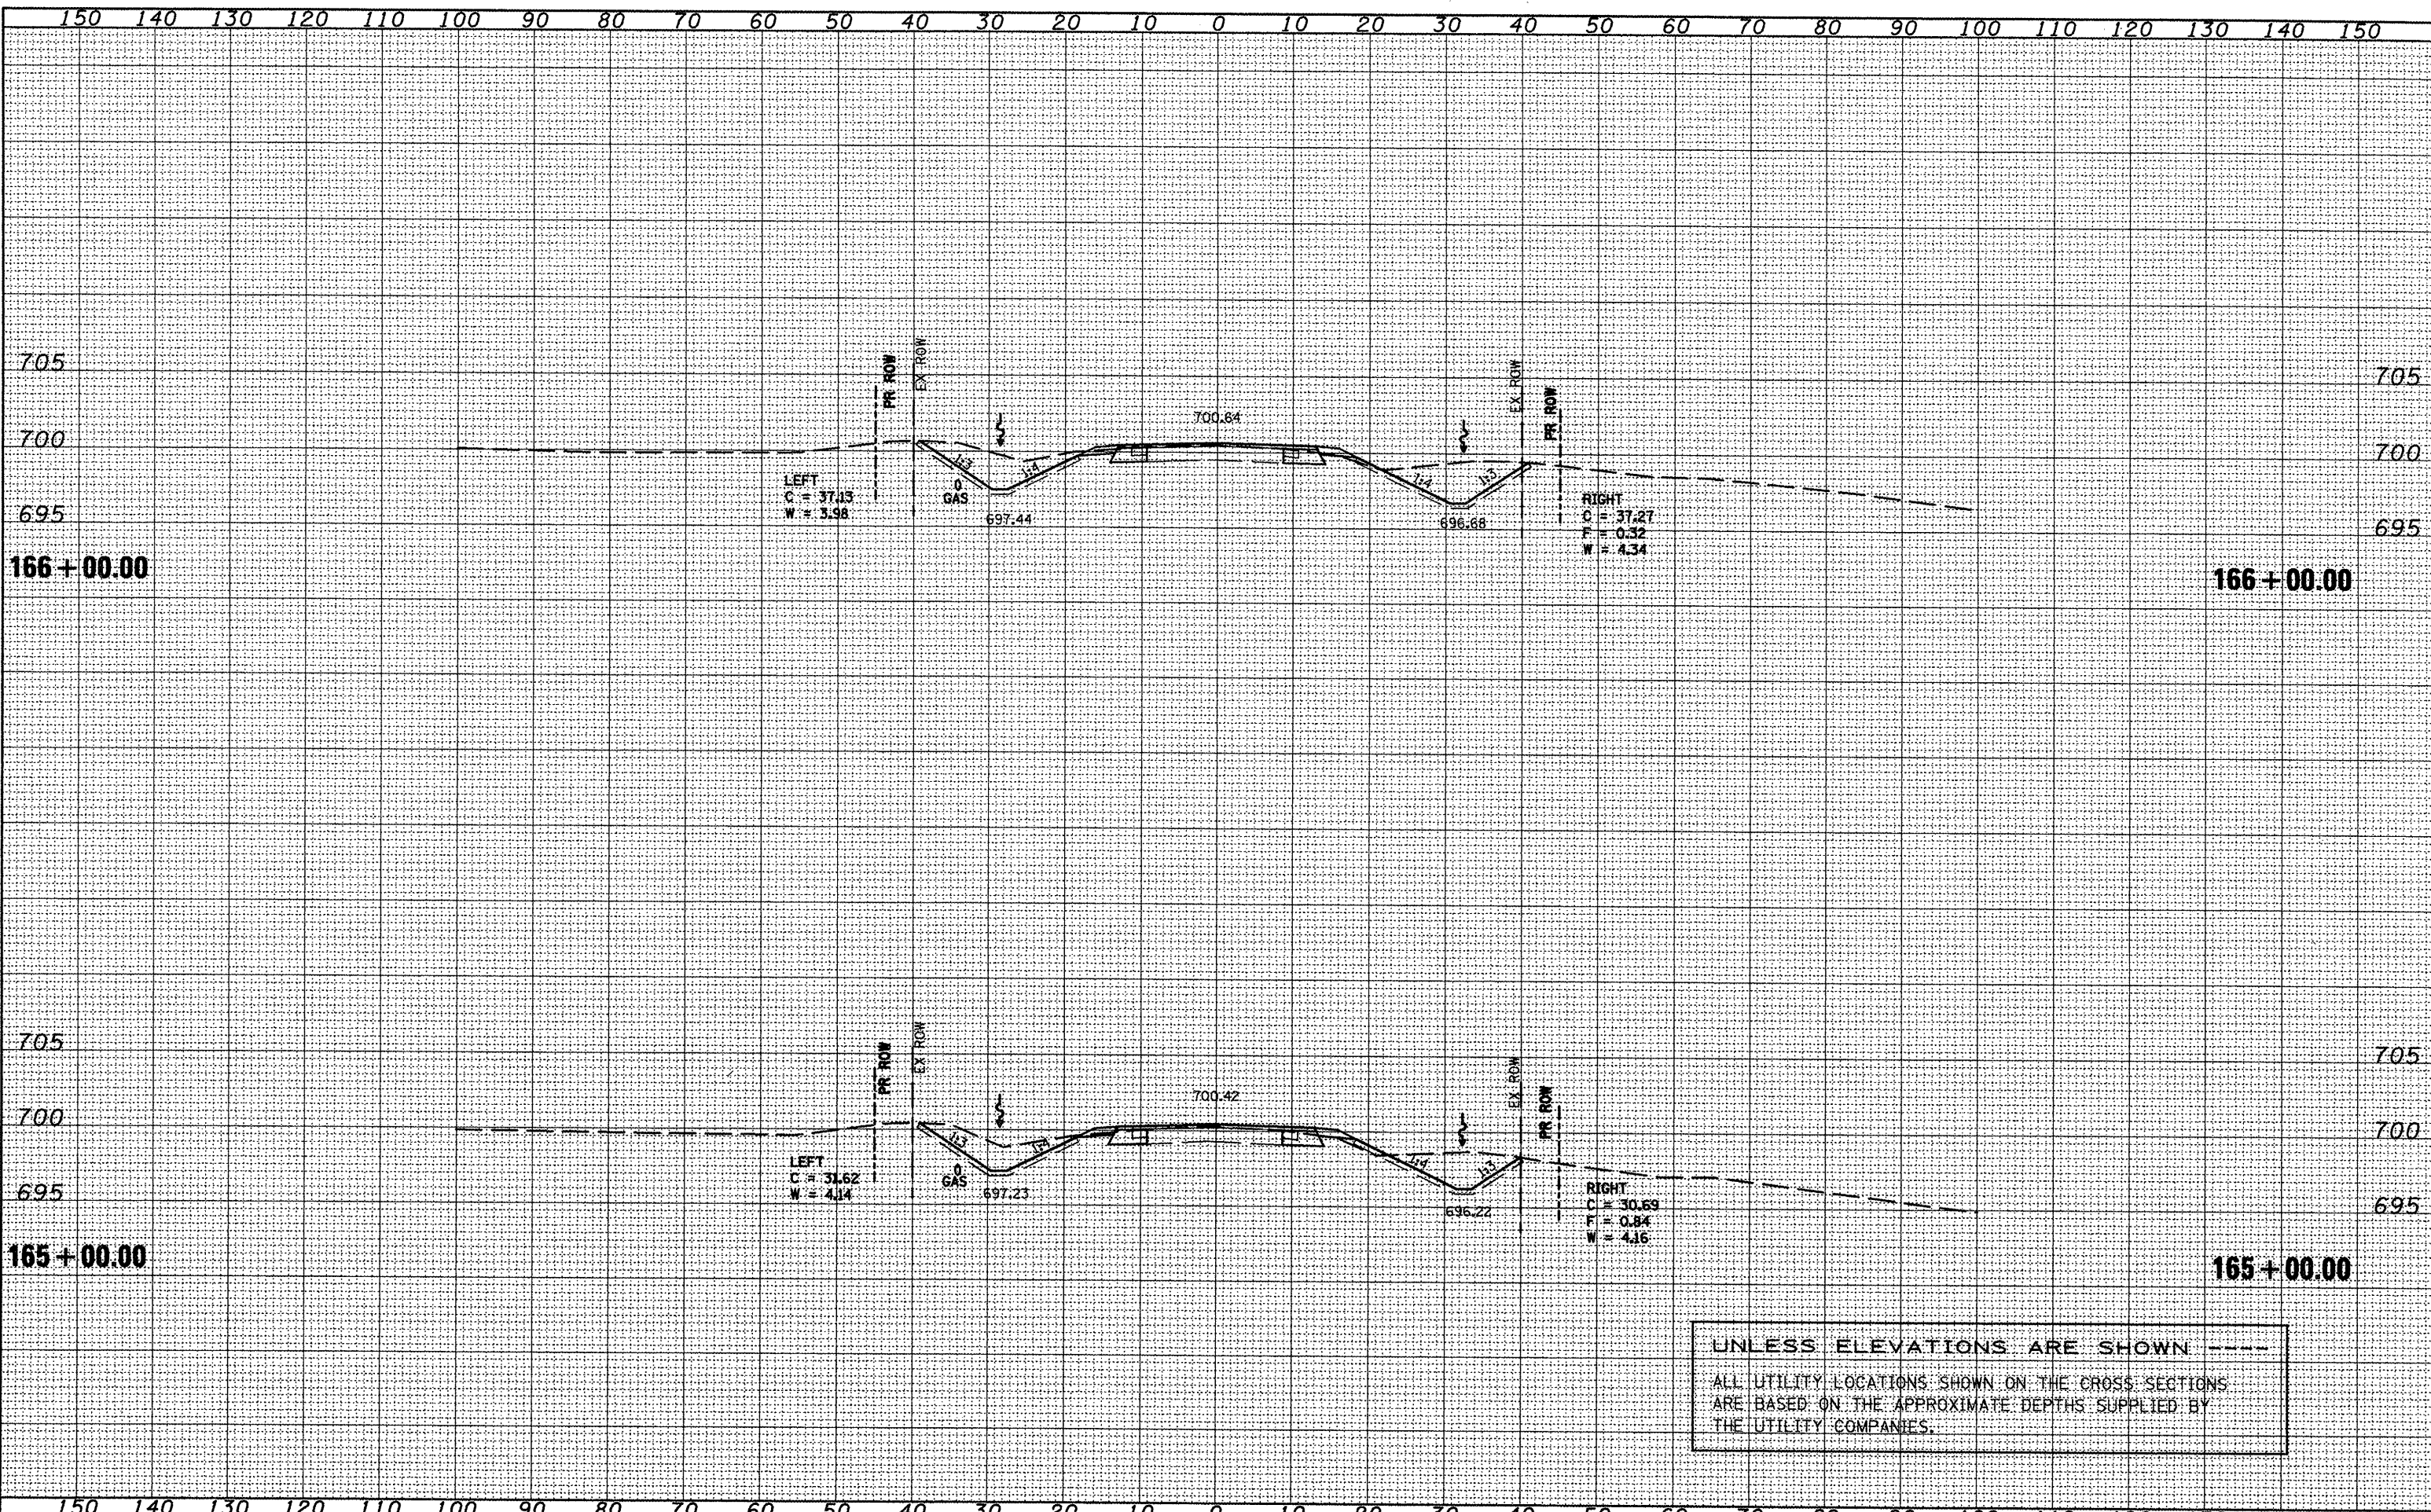

FILE NAME = xsectsheet.dgn

USER NAME = ghidnam	DESIGNED -	REVISED -
	DRAWN -	REVISED -
PLOT SCALE = 28.0000' / IN.	CHECKED -	REVISED -
PLOT DATE = 1/21/2009	DATE -	REVISED -

**STATE OF ILLINOIS
DEPARTMENT OF TRANSPORTATION**

IL 116 - MAINLINE

SCALE: SHEET NO. OF SHEETS STA. 165+00.00 TO STA. 166+00.00

F.A.P. RTE.	SECTION	COUNTY	TOTAL SHEETS	SHEET NO.
665	036.137W&RS-3109BR-2	HENDERSON		374
CONTRACT NO. 88773				
ILLINOIS FED. AID PROJECT				