


DATE	
BY	
FINAL SURVEY	
SURVEYED	
PLOTTED	
TEMPLATE	
NOTE BOOK	
AREAS	
AREAS CHECKED	

DATE	
BY	
ORIGINAL SURVEY	
SURVEYED	
PLOTTED	
TEMPLATE	
NOTE BOOK	
AREAS	
AREAS CHECKED	

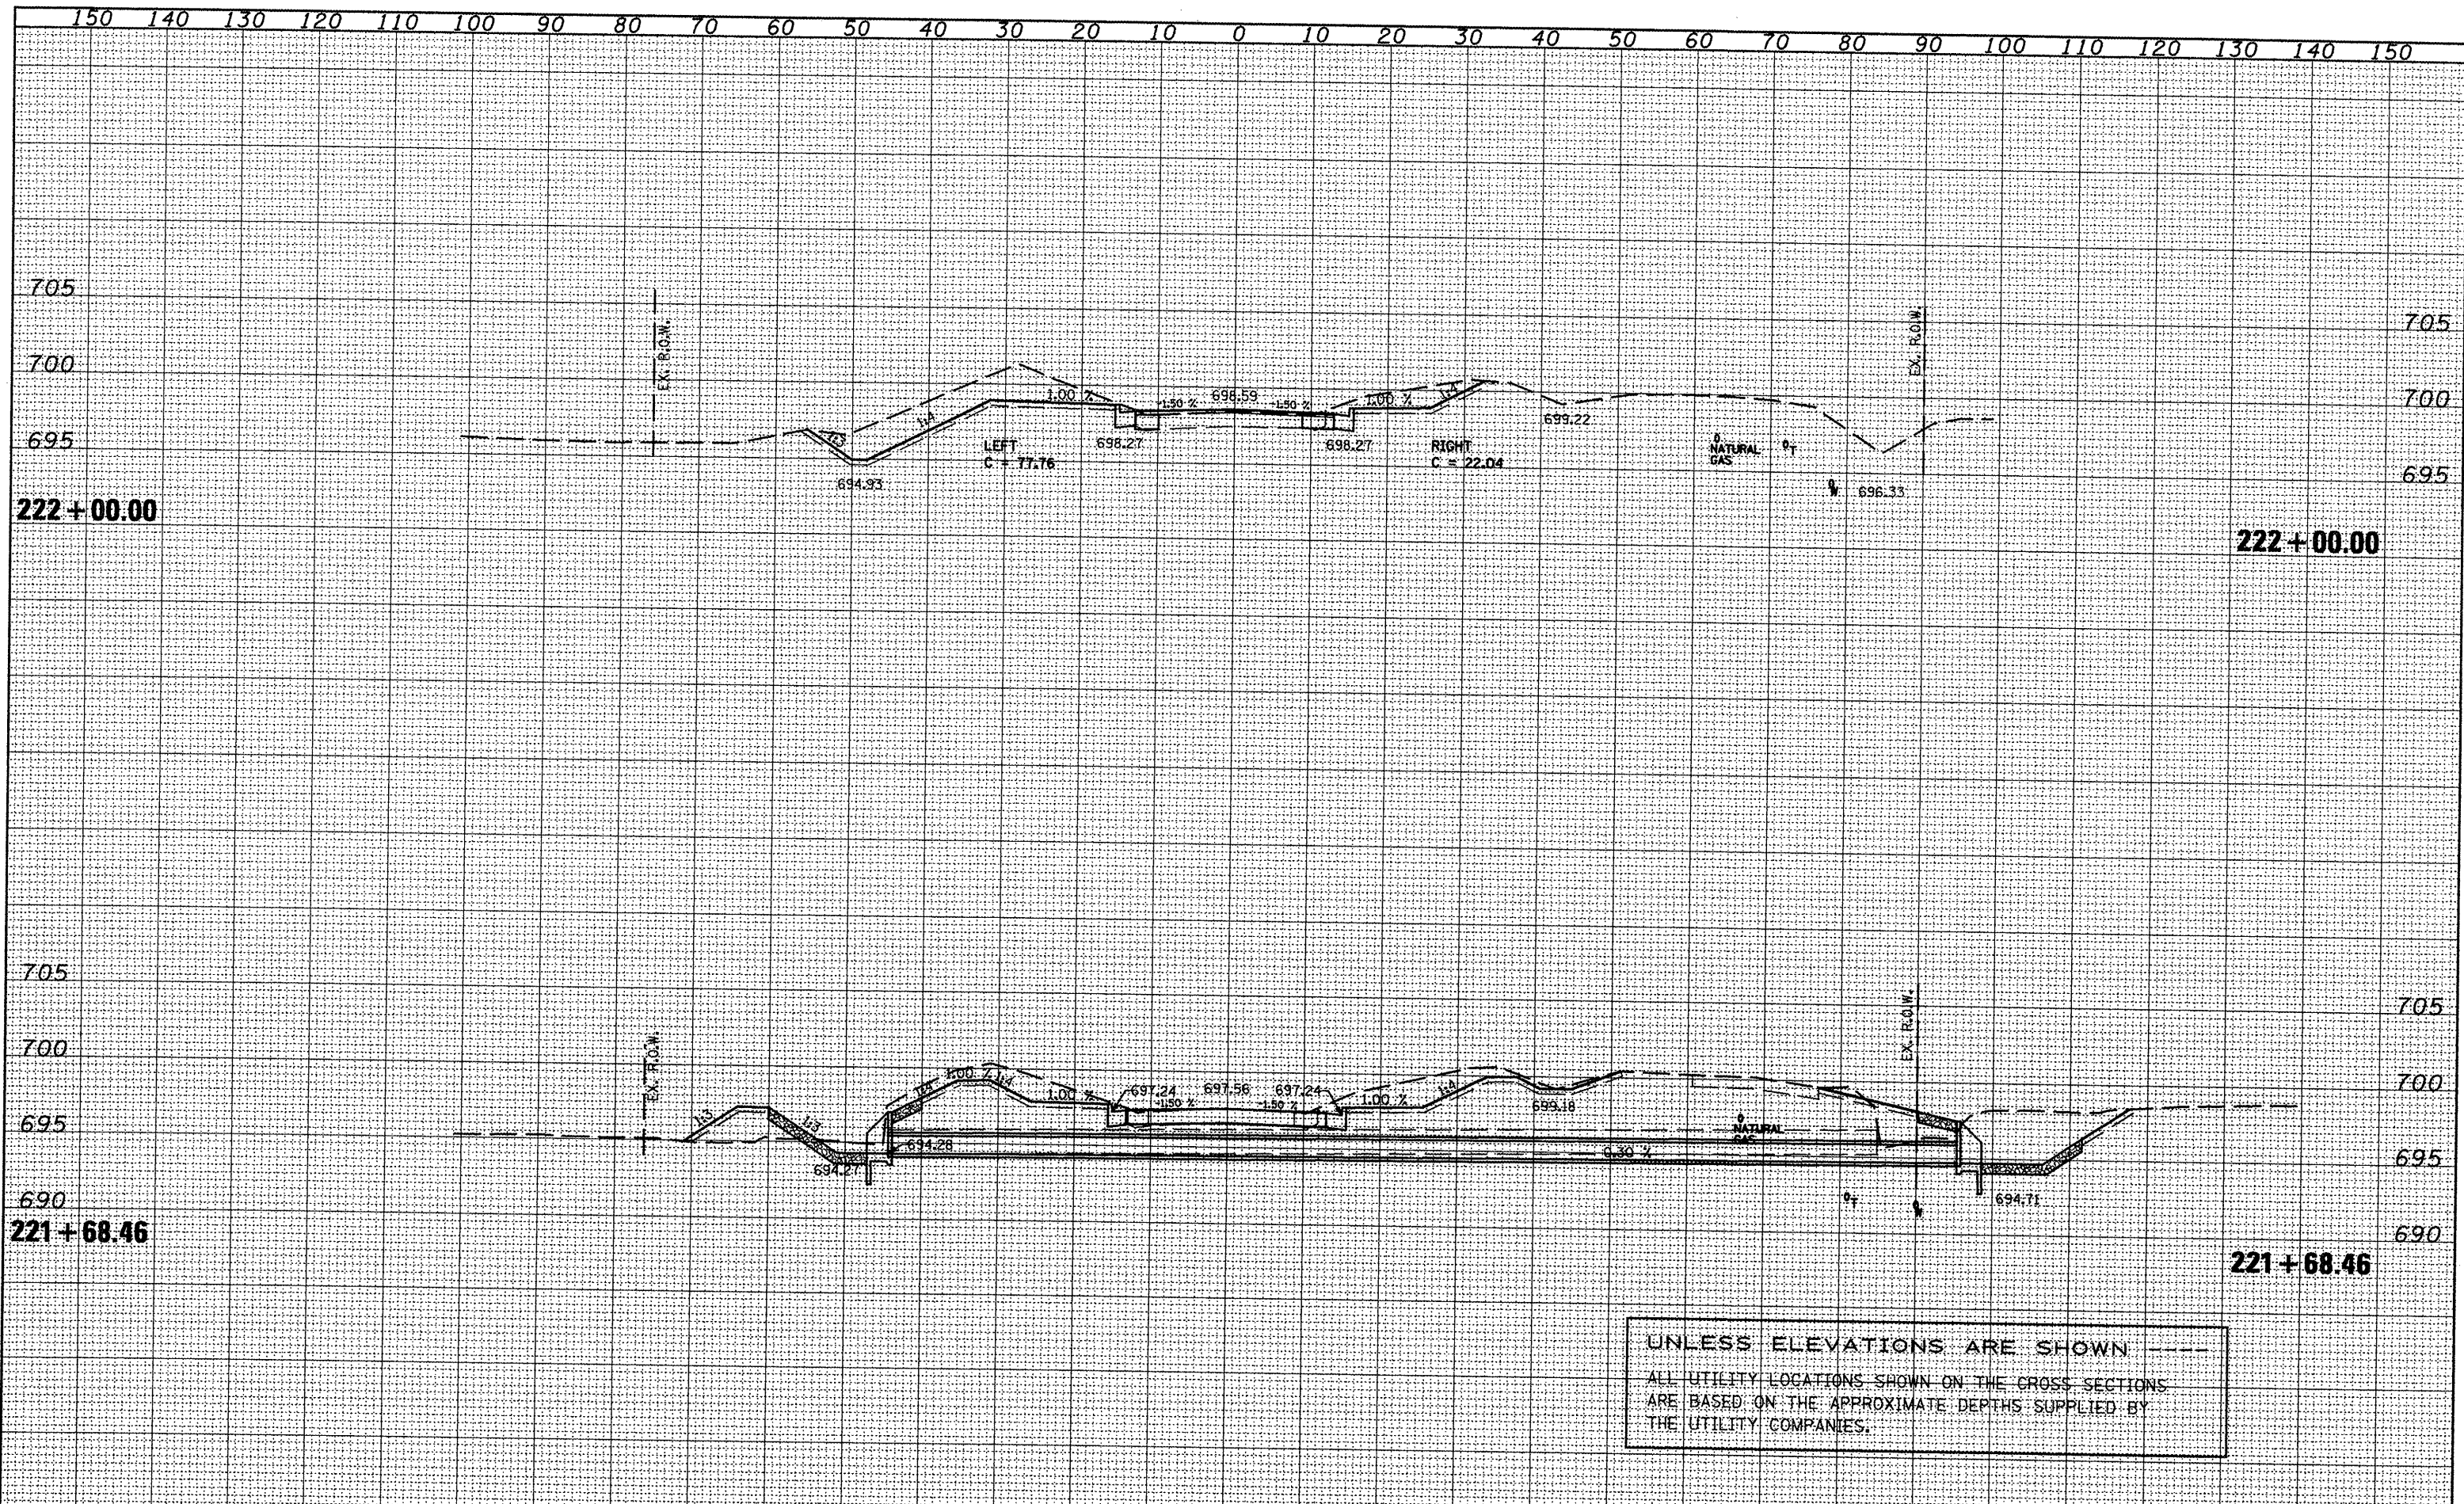

UNLESS ELEVATIONS ARE SHOWN
 ALL UTILITY LOCATIONS SHOWN ON THE CROSS SECTIONS
 ARE BASED ON THE APPROXIMATE DEPTHS SUPPLIED BY
 THE UTILITY COMPANIES.

FILE NAME = xsectsheet.dgn	USER NAME = ghdinaam	DESIGNED -	REVISED -	STATE OF ILLINOIS DEPARTMENT OF TRANSPORTATION	IL 116-VIADUCT	F. MAP. RTE.	SECTION	COUNTY	TOTAL SHEETS	SHEET NO.	
	PLT SCALE = 20.0000' / IN.	DRAWN -	REVISED -			665	(136,137)W&RS-3109BR-2	HENDERSON	90	90	
	PLT DATE = 1/21/2009	CHECKED -	REVISED -			SCALE:		SHEET NO. OF SHEETS		STA. 221+68.46 TO STA. 222+00.00	CONTRACT NO. 88773
		DATE -	REVISED -			ILLINOIS FED. AID PROJECT					