


UNLESS ELEVATIONS ARE SHOWN  
 ALL UTILITY LOCATIONS SHOWN ON THE CROSS SECTIONS  
 ARE BASED ON THE APPROXIMATE DEPTHS SUPPLIED BY  
 THE UTILITY COMPANIES.

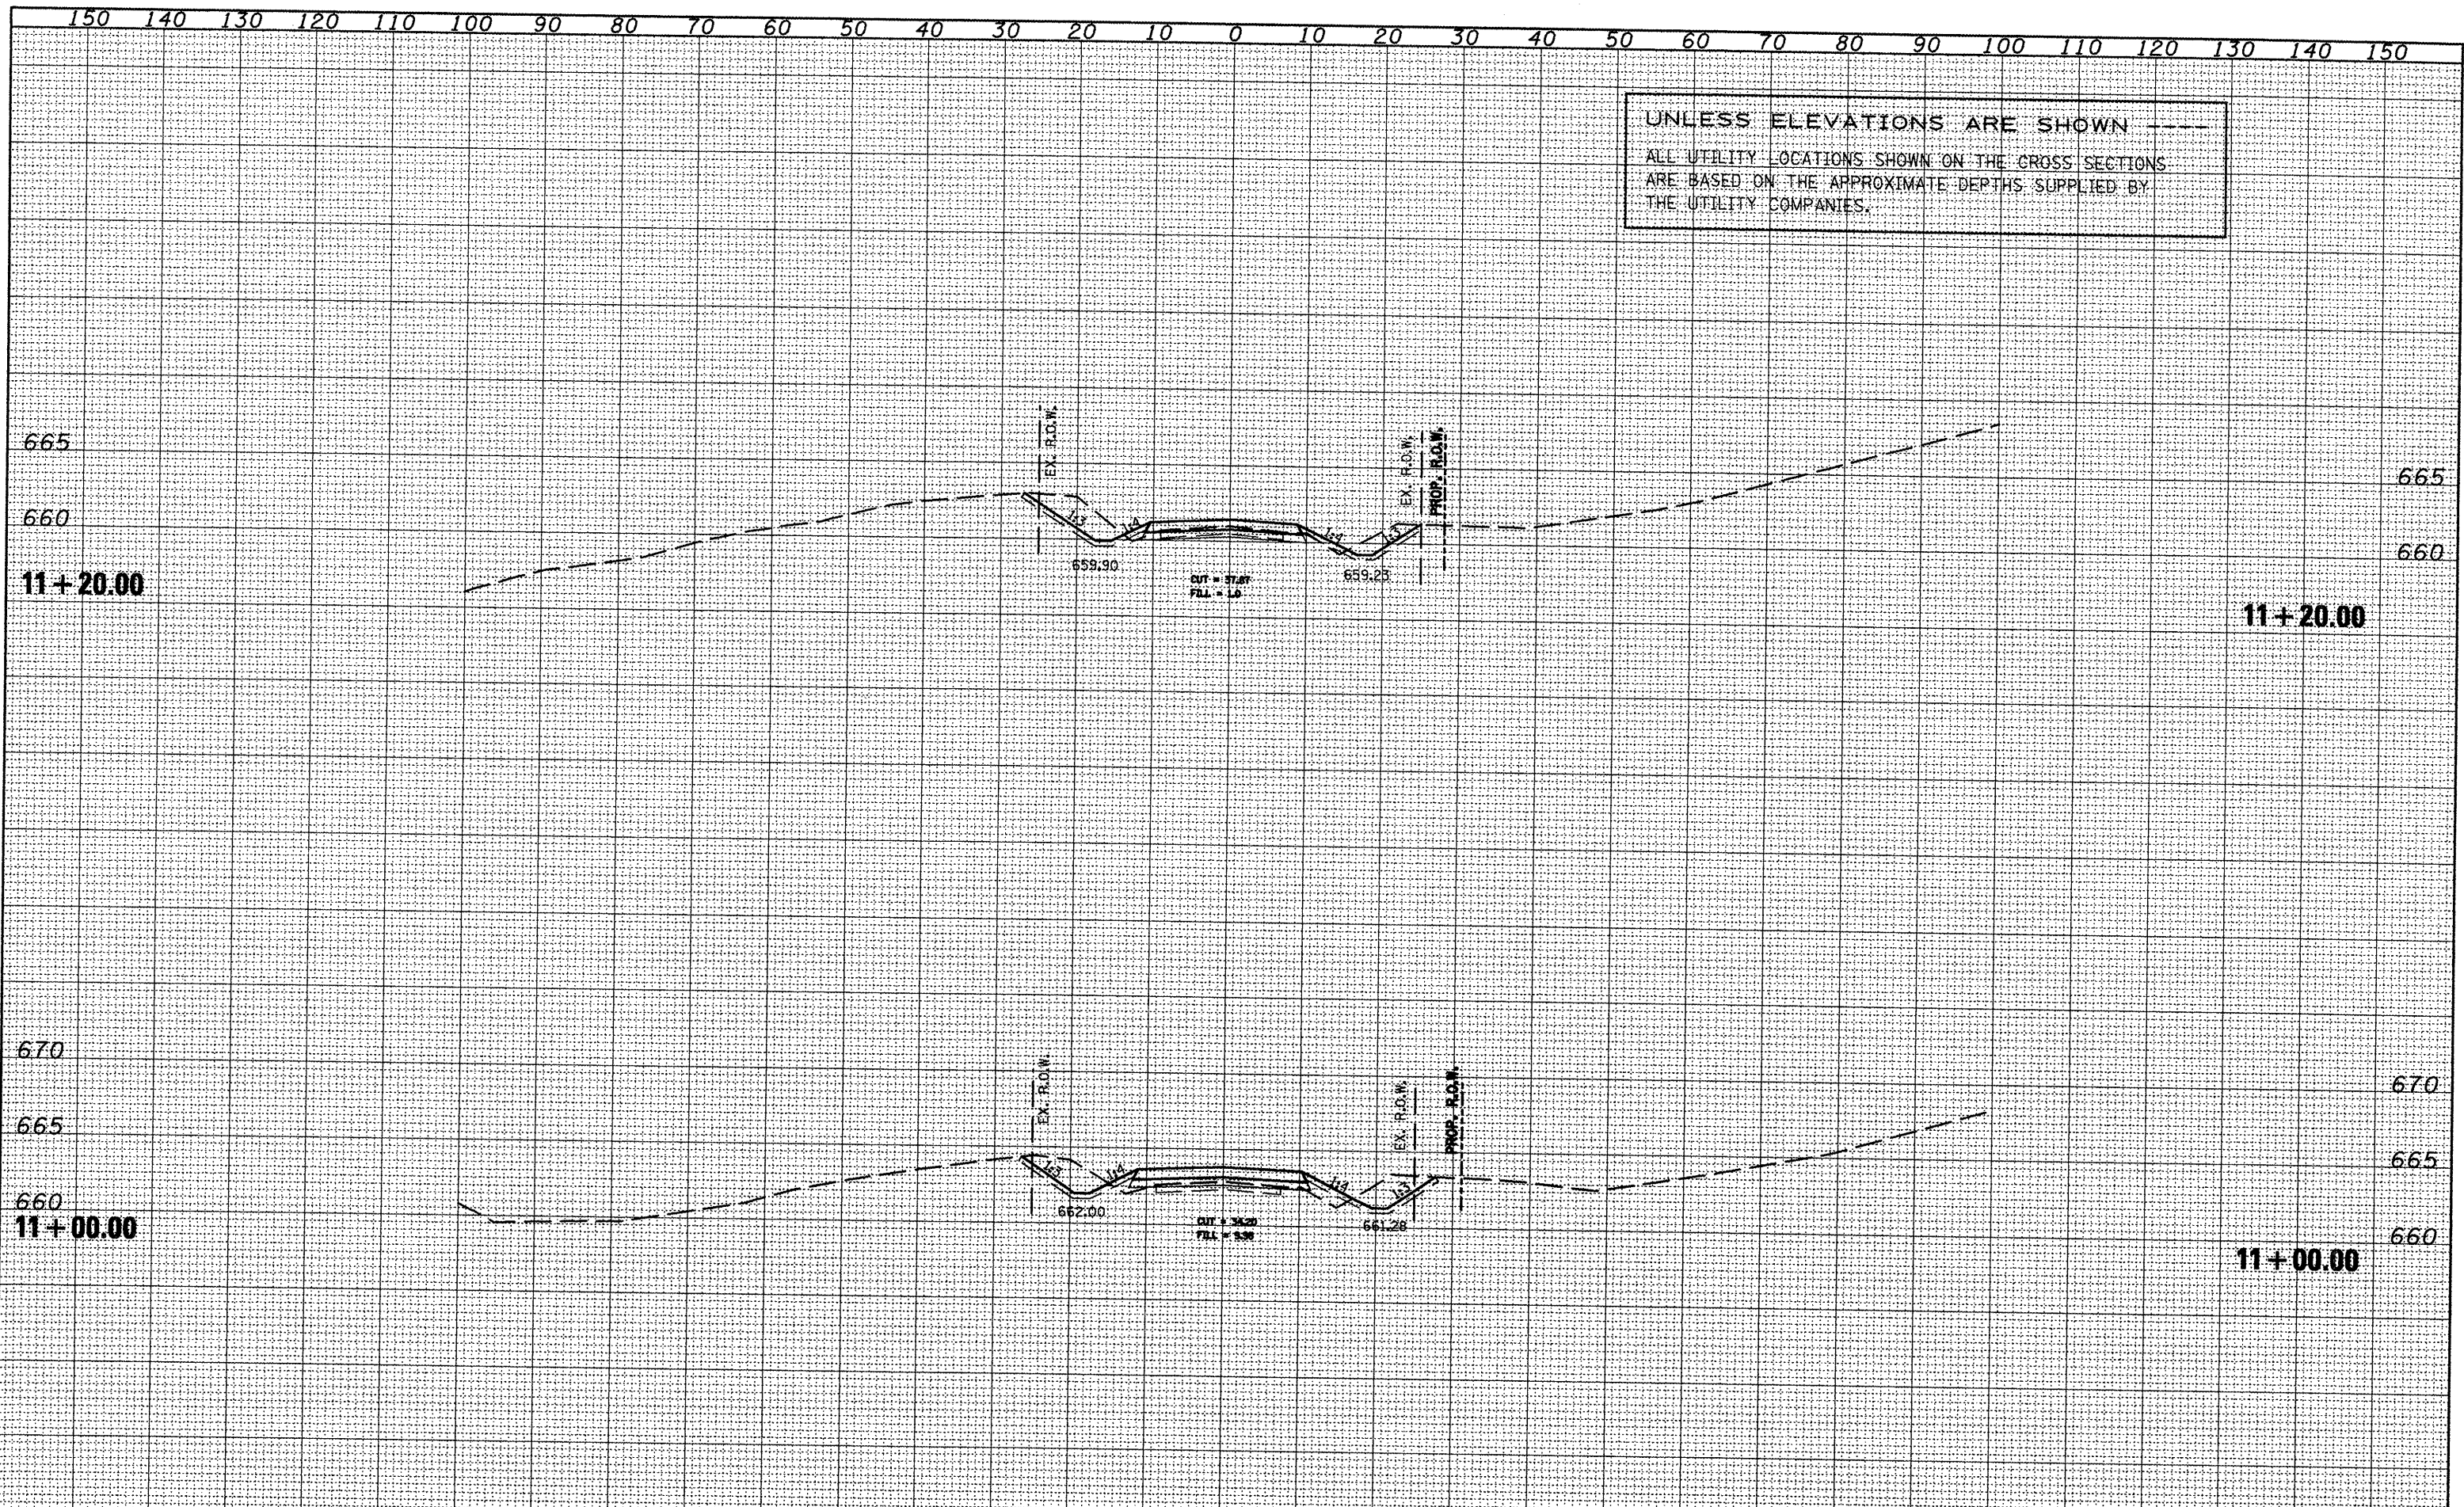

DATE	
BY	
FINAL SURVEY	
SURVEYED	
PLOTTED	
TEMPLATE	
NOTE BOOK	
AREAS	
CHECKED	
NO.	

DATE	
BY	
ORIGINAL SURVEY	
SURVEYED	
PLOTTED	
TEMPLATE	
NOTE BOOK	
AREAS	
CHECKED	
NO.	

FILE NAME = xsectsheet.dgn	USER NAME = ghidraam	DESIGNED -	REVISED -	<b>STATE OF ILLINOIS</b> <b>DEPARTMENT OF TRANSPORTATION</b>	<b>SIDEROAD NORTH 1700E</b>	F. & A.P. RTE. 665	SECTION (136,137)W&RS-3109BR-2	COUNTY HENDERSON	TOTAL SHEETS 405	SHEET NO. 405
		DRAWN -	REVISED -							
		CHECKED -	REVISED -							
		DATE -	REVISED -							
PLLOT SCALE = 20.0000' / IN. PLLOT DATE = 1/21/2009				SCALE: SHEET NO. OF SHEETS STA. 11+00.00 TO STA. 11+20.00		CONTRACT NO. 88773		ILLINOIS FED. AID PROJECT		