


DATE	
BY	
SURVEYED	
PLOTTED	
TEMPLATE	
NOTE BOOK	
AREAS CHECKED	
NO.	

DATE	
BY	
SURVEYED	
PLOTTED	
TEMPLATE	
NOTE BOOK	
AREAS CHECKED	
NO.	

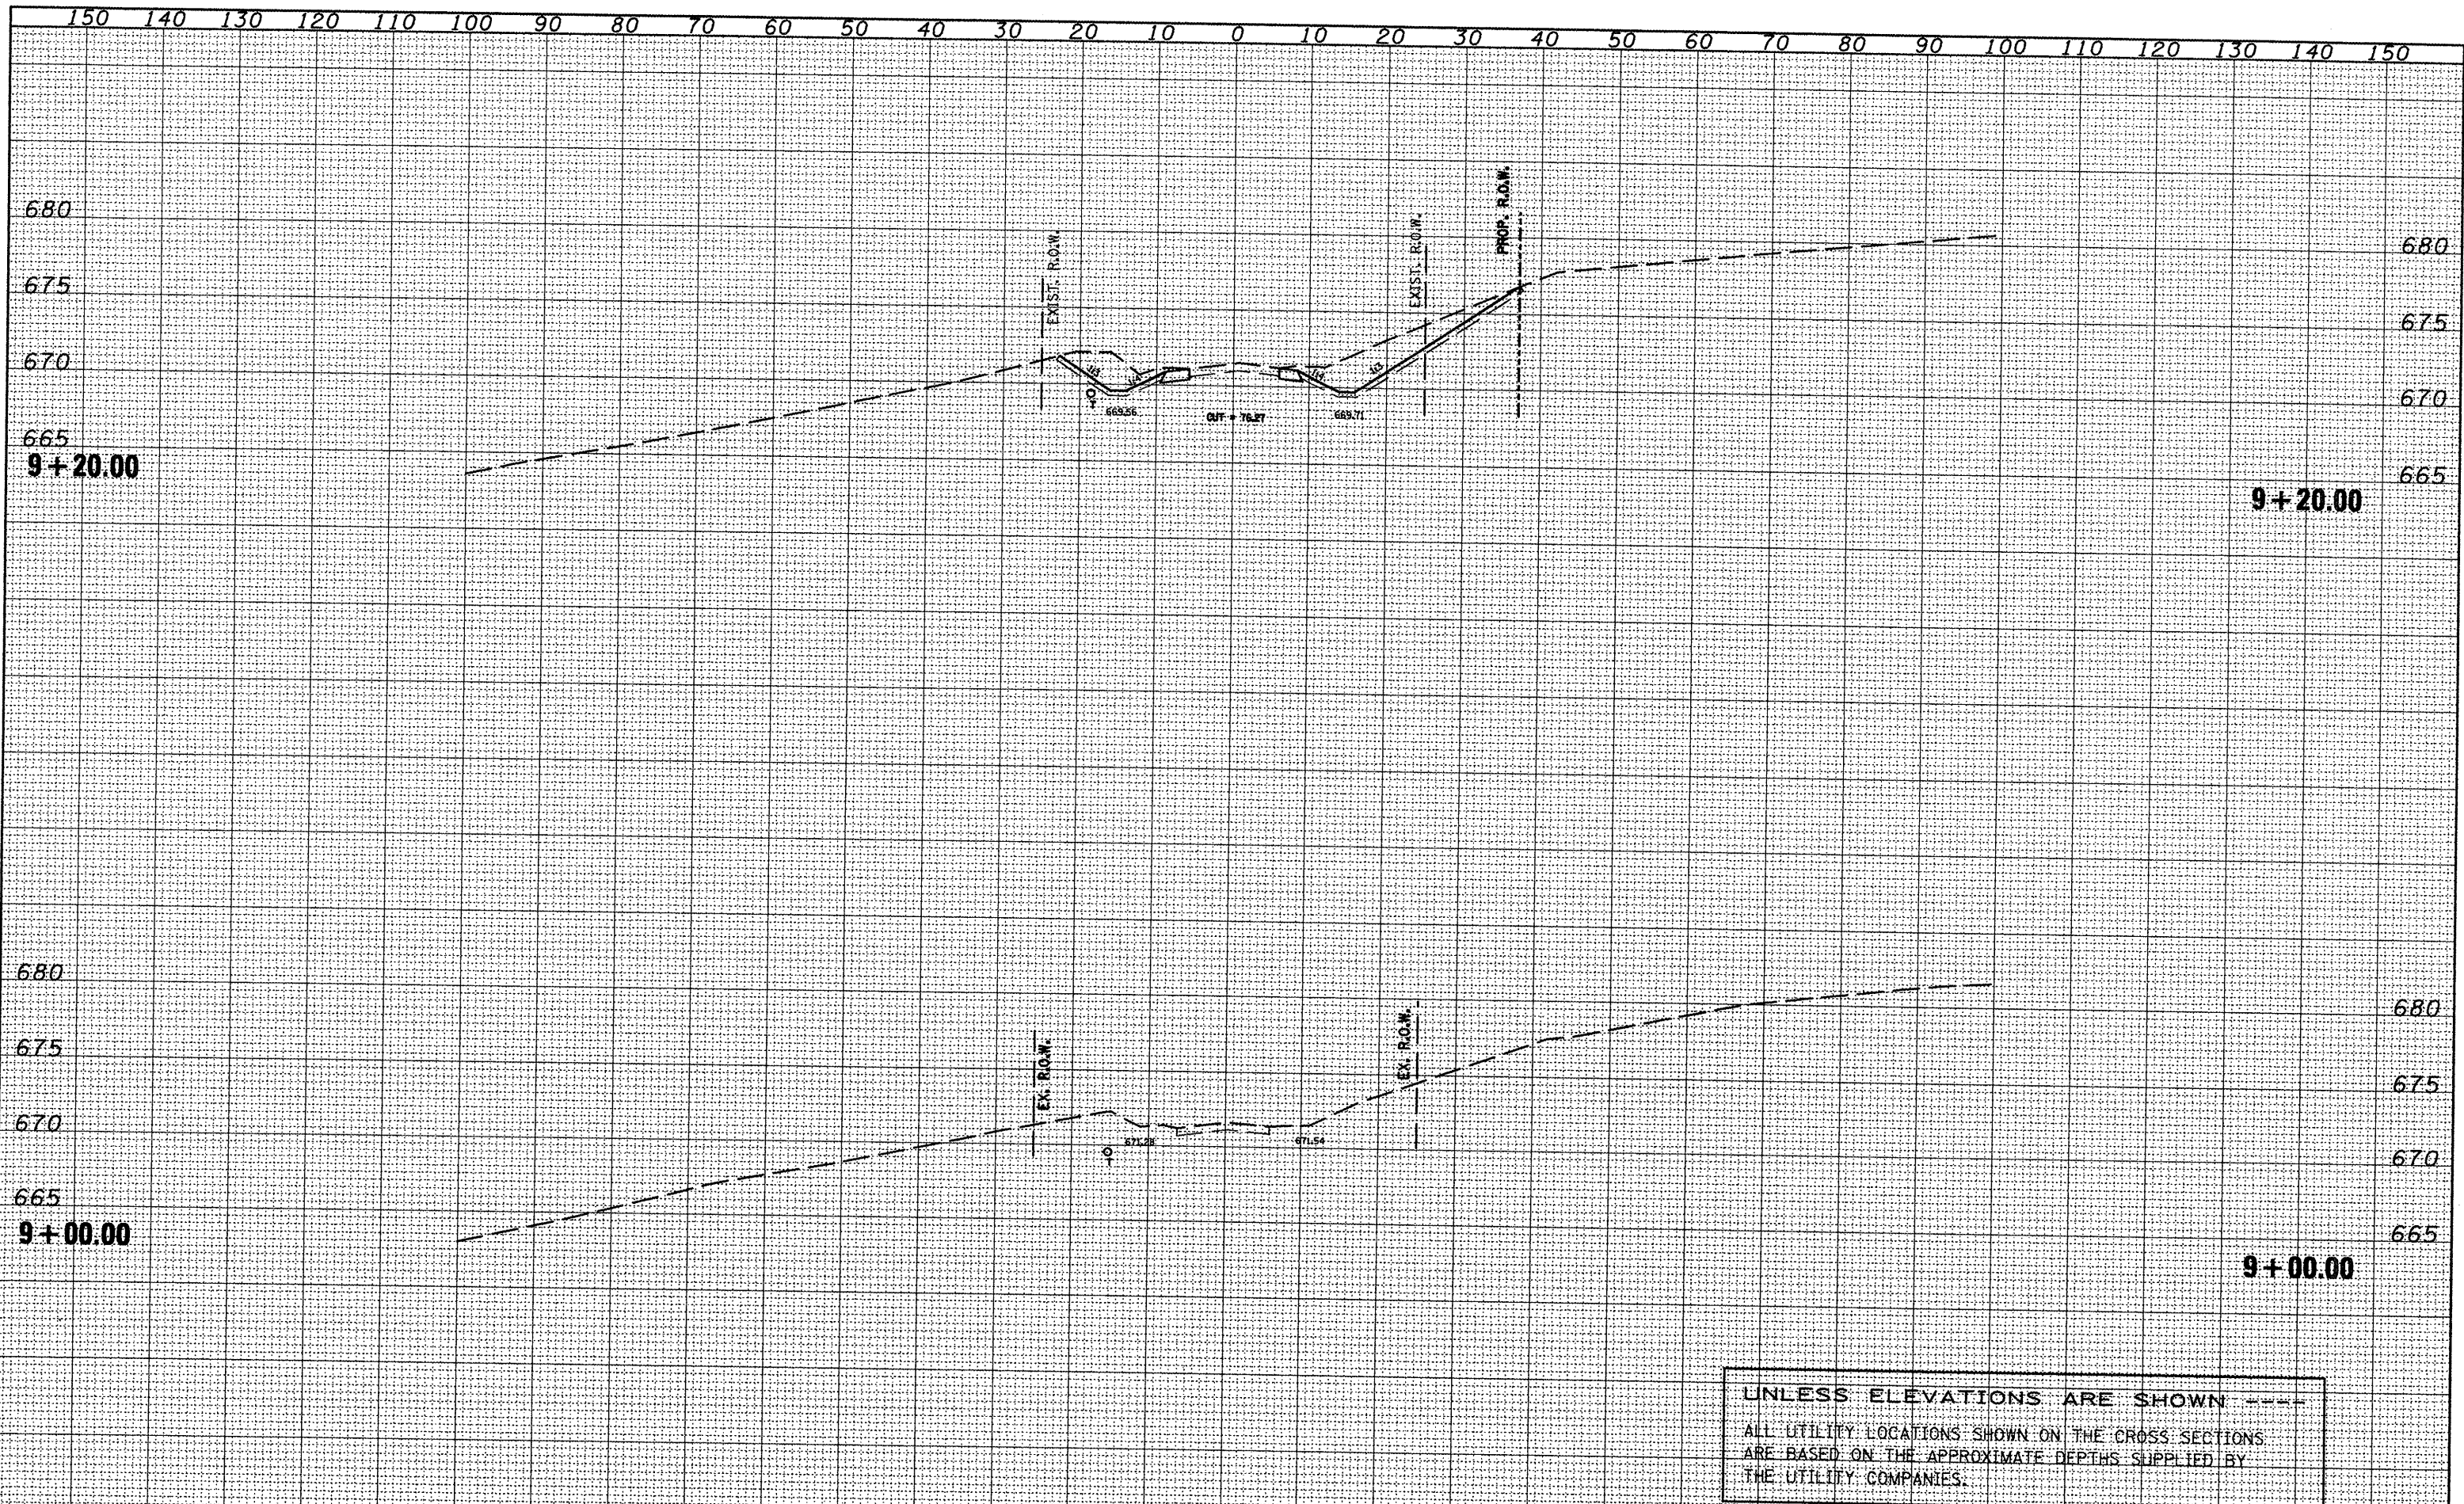

UNLESS ELEVATIONS ARE SHOWN ---  
 ALL UTILITY LOCATIONS SHOWN ON THE CROSS SECTIONS  
 ARE BASED ON THE APPROXIMATE DEPTHS SUPPLIED BY  
 THE UTILITY COMPANIES.

FILE NAME = xsectsheet.dgn	USER NAME = ghdneam	DESIGNED -	REVISED -	STATE OF ILLINOIS DEPARTMENT OF TRANSPORTATION	SIDEROAD SOUTH 1700E	F.A.P. RTE. 665	SECTION (136,137)W&RS-3109BR-2	COUNTY HENDERSON	TOTAL SHEETS 907	SHEET NO. 907	CONTRACT NO. 88773
	PLT SCALE = 20.0000' / IN.	DRAWN -	REVISED -		SCALE:						
	PLT DATE = 1/21/2009	CHECKED -	REVISED -		SHEET NO. OF SHEETS	STA. 9+00.00	TO STA. 9+20.00				ILLINOIS FED. AID PROJECT
		DATE -	REVISED -								