


DATE	
BY	
FINAL SURVEY	SURVEYED
NOTE BOOK	PLOTTED
NO.	REWORKED
	AREAS CHECKED

DATE	
BY	
ORIGINAL SURVEY	SURVEYED
NOTE BOOK	PLOTTED
NO.	REWORKED
	AREAS CHECKED

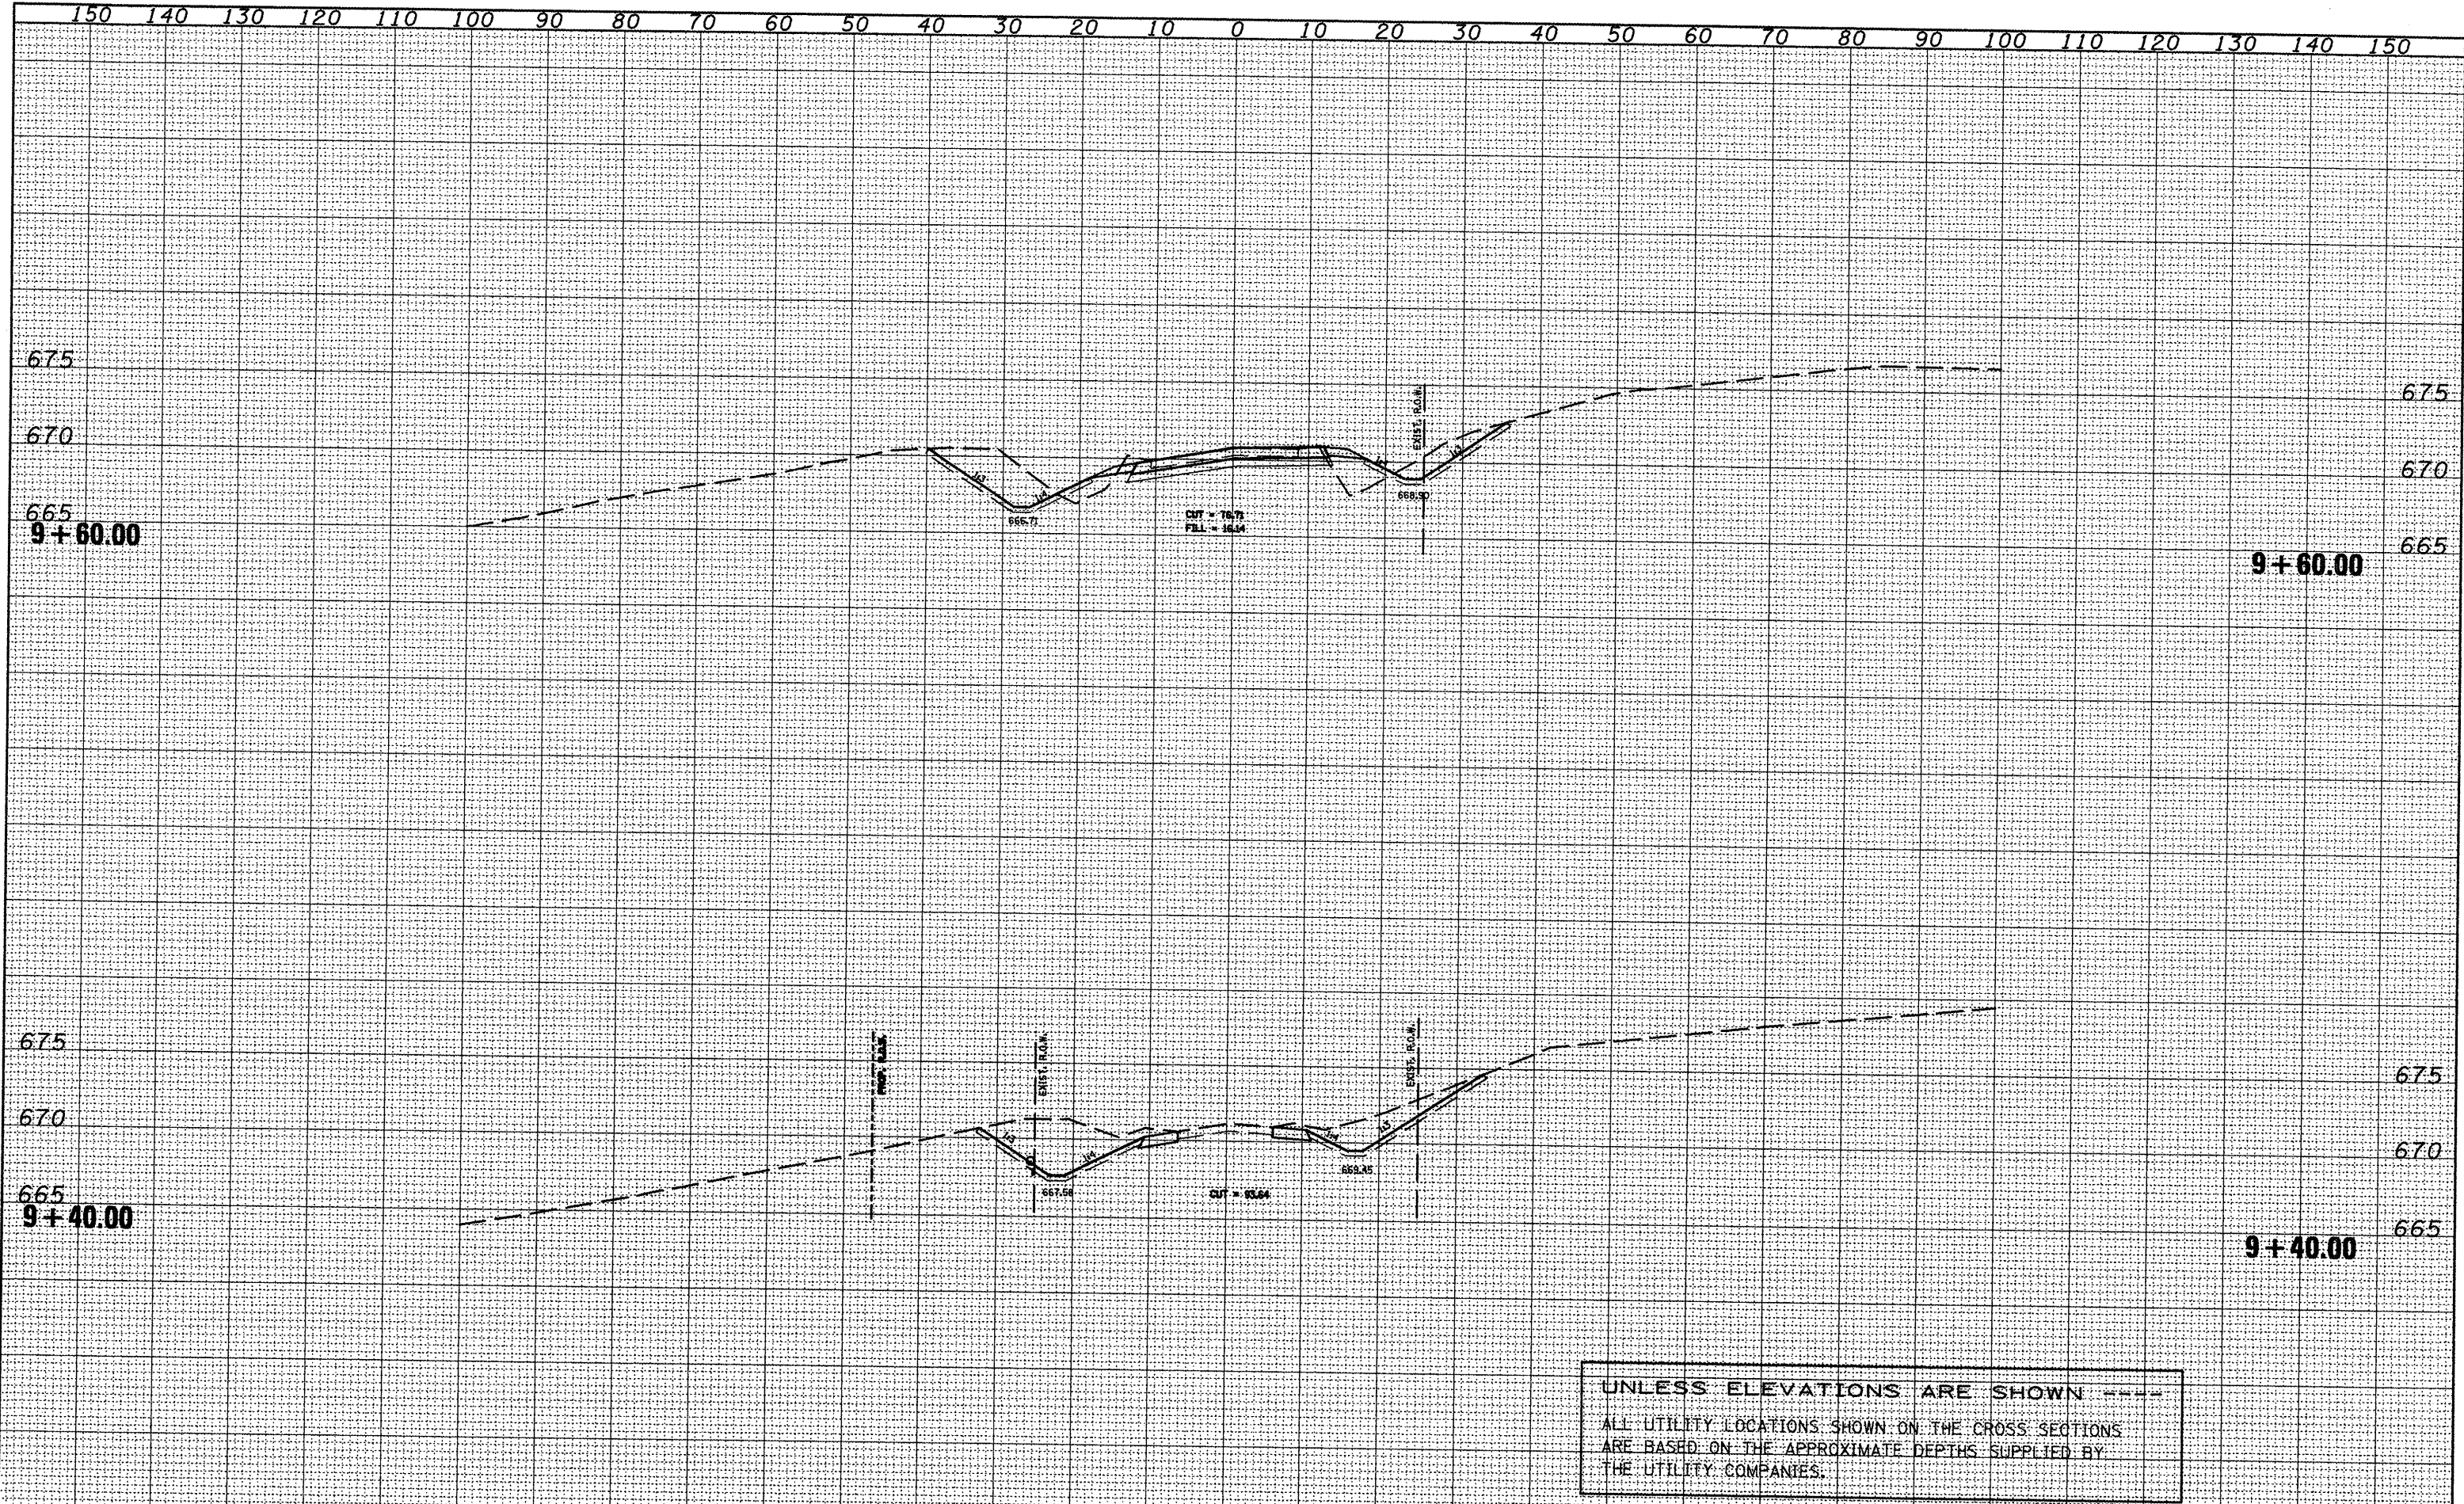

UNLESS ELEVATIONS ARE SHOWN ----
 ALL UTILITY LOCATIONS SHOWN ON THE CROSS SECTIONS
 ARE BASED ON THE APPROXIMATE DEPTHS SUPPLIED BY
 THE UTILITY COMPANIES.

FILE NAME = *sectsheet.dgn	USER NAME = ghidnaem	DESIGNED -	REVISED -	STATE OF ILLINOIS DEPARTMENT OF TRANSPORTATION	SIDEROAD SOUTH 1700E				F.A.P.I. RTE. 665	SECTION (136,137)W&RS-3,109BR-2	COUNTY HENDERSON	TOTAL SHEETS 408	SHEET NO. 408
	PLLOT SCALE = 20.0000' / IN.	DRAWN -	REVISED -						CONTRACT NO. 88773				
	PLLOT DATE = 1/21/2009	CHECKED -	REVISED -						ILLINOIS FED. AID PROJECT				
		DATE -	REVISED -						SCALE: SHEET NO. OF SHEETS STA. 9+40.00 TO STA. 9+60.00				