


FINAL SURVEY SURVEYED PLOTTED DATE
 SURVEY NOTE BOOK NO. AREAS CHECKED

ORIGINAL SURVEY SURVEYED PLOTTED DATE
 SURVEY NOTE BOOK NO. AREAS CHECKED

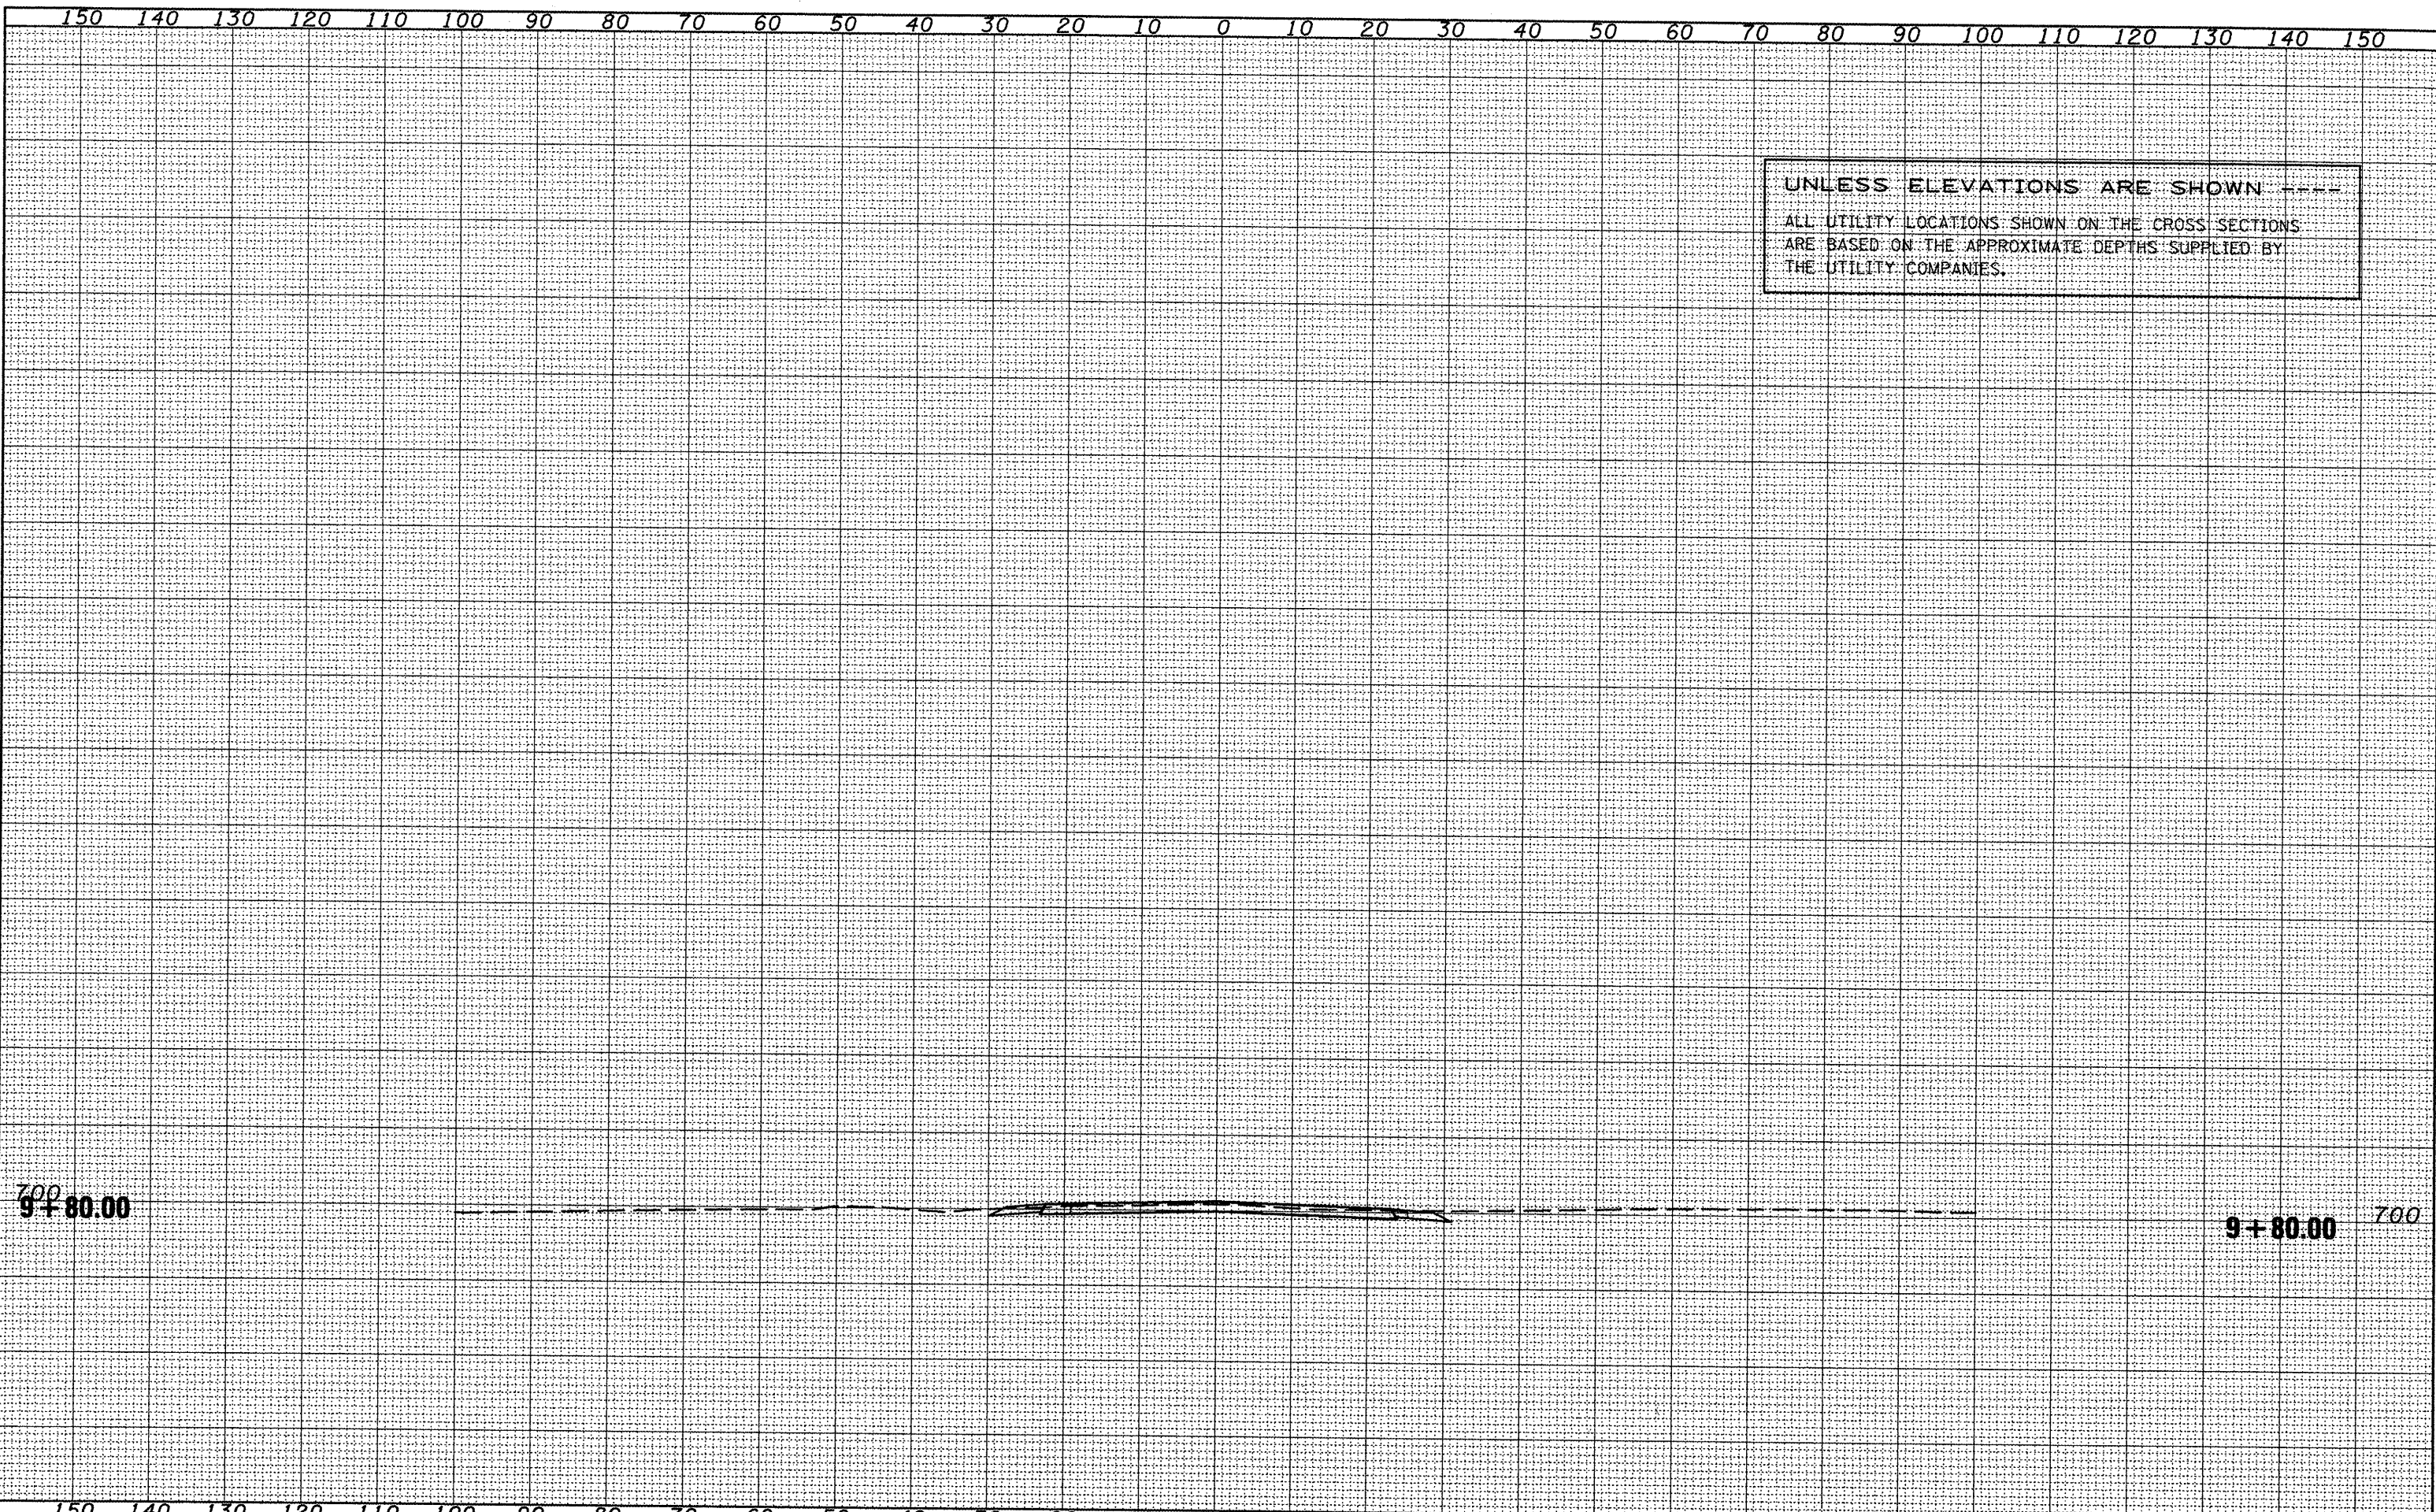

UNLESS ELEVATIONS ARE SHOWN ----
 ALL UTILITY LOCATIONS SHOWN ON THE CROSS SECTIONS
 ARE BASED ON THE APPROXIMATE DEPTHS SUPPLIED BY
 THE UTILITY COMPANIES.

FILE NAME = ssectsheet.dgn	USER NAME = ghidraam	DESIGNED -	REVISED -	STATE OF ILLINOIS DEPARTMENT OF TRANSPORTATION	SIDEROAD SOUTH 1800E		F. LEAP RTE.	SECTION	COUNTY	TOTAL SHEETS	SHEET NO.
		DRAWN -	REVISED -		665	(136,137)W&RS-3,109BR-2	HENDERSON	415			
		CHECKED -	REVISED -		SCALE: SHEET NO. OF SHEETS STA. 9+80.00 TO STA. 9+80.00		CONTRACT NO. 88773				
		DATE -	REVISED -		ILLINOIS FED. AID PROJECT						