


EXISTING TYPICAL SECTION

IL 94

STA. 298+50.00 TO STA. 301+46.45
 STA. 301+83.99 TO STA. 307+06.65

LEGEND

1. EXISTING 9"-6"-9" PCC PAVEMENT
2. EXISTING BASE COURSE WIDENING
3. EXISTING 6" AGGREGATE SHOULDERS
4. EXISTING HOT MIX ASPHALT OVERLAY
5. EXISTING 17" P.P.C. DECK BEAMS
6. EXISTING STEEL RAILING, TYPE S

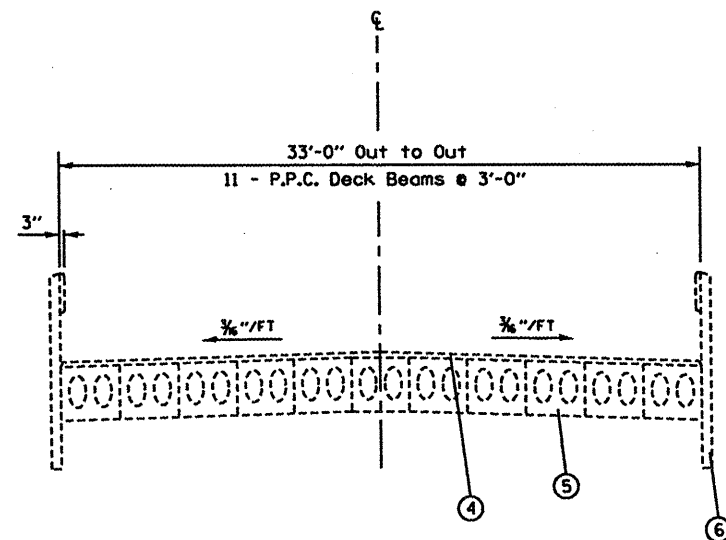

EXISTING TYPICAL SECTION

IL 94

STA. 301+46.45 TO STA. 301+83.99

FILE NAME =	USER NAME = jstein	DESIGNED - JWS	REVISED -
P:\056381\dgn\CADD SHEETS\0488773-shvt-02-typical.dgn		DRAWN - JWS	REVISED -
PLOT SCALE = 10.0000 ' / IN.		CHECKED - SJK	REVISED -
PLOT DATE = 1/21/2009		DATE - 1/21/2009	REVISED -

STATE OF ILLINOIS
 DEPARTMENT OF TRANSPORTATION

EXISTING TYPICAL SECTION

SCALE: 1" = 50' SHEET NO. 1 OF 1 SHEETS STA. 298+50.00 TO STA. 307+06.65

F.A.P. RTE.	SECTION	COUNTY	TOTAL SHEETS	SHEET NO.
534	136.137W&RS-3;136R109BR-2	HENDERSON	490	418
CONTRACT NO. 50113				
FED. ROAD DIST. NO. 7 ILLINOIS FED. AID PROJECT				