



* Order a(E) and a₁(E) bars full length. Cut to fit skew and use remainder of bars in opposite end.

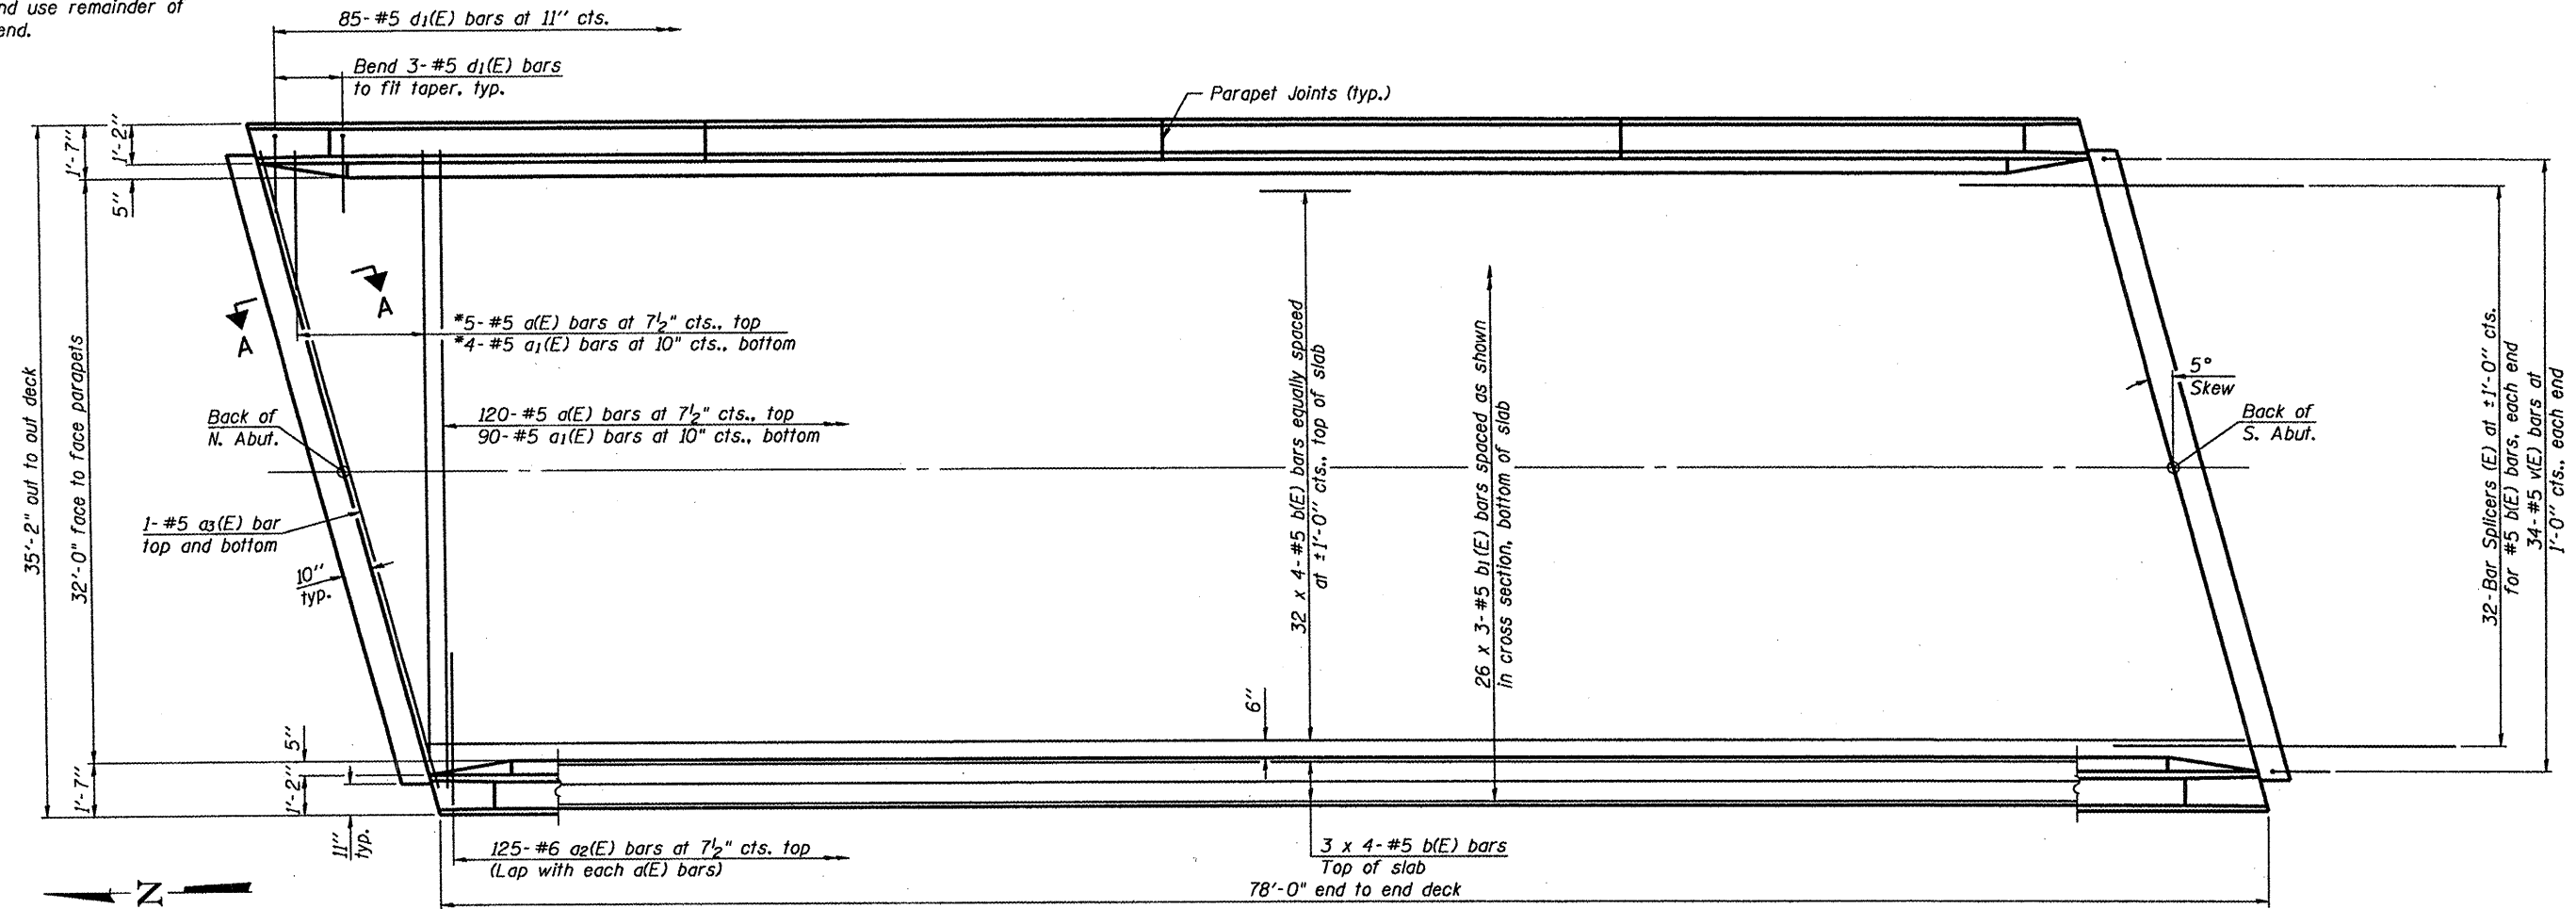

PLAN

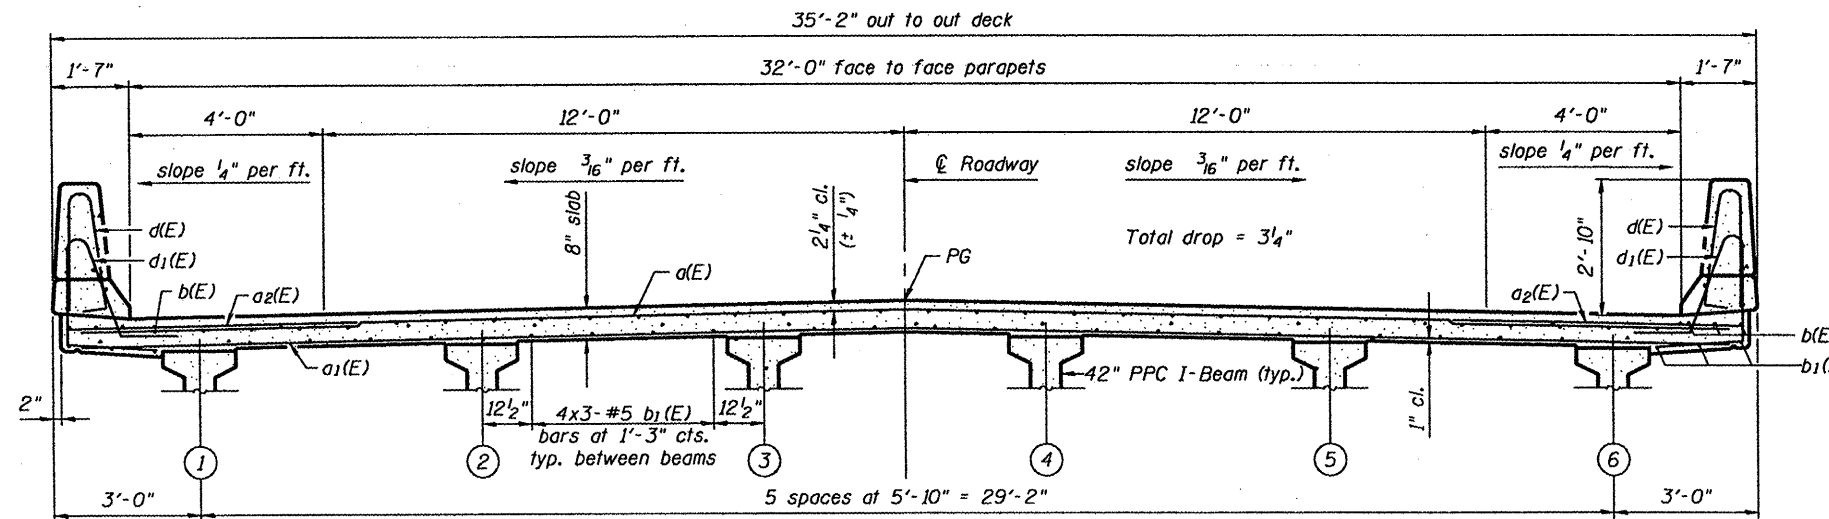

CROSS SECTION
(Looking South)

Notes:
See Sheet 7 of 17 for superstructure details and Bill of Material.
Bars indicated thus 32 x 2-#5 etc. indicates 32 lines of bars with 2 lengths per line.
See Sheet 7 of 17 for parapet reinforcement.

MINIMUM BAR LAP
(Slab)
#5 bar = 1'-8"

DESIGNED	MJJ
CHECKED	ALN
DRAWN	MJJ
CHECKED	ALN

THOUVENOT, WADE & MOERCHEN, INC.
SWANSEA • WATERLOO • EDWARDSVILLE • CARBONDALE • ST. CHARLES

CORPORATE OFFICE
4940 Old Collinsville Road
Swansea, Illinois 62226
Tel: 618.624.4488
Fax: 618.624.6688



SHEET NO. 6
SHEETS 17

F.A.P. RTE.		SECTION	COUNTY	TOTAL SHEETS	SHEET NO.
534		109BR-2	HENDERSON	490	433
CONTRACT NO.				88773	
FED. ROAD DIST. NO. 7 ILLINOIS FED. AID PROJECT					

SUPERSTRUCTURE
STRUCTURE NO. 036-0069