


FINN	SURVEYED	DATE
SURVEY	PLOTTED	
NOTE BOOK	TEMPLATE	
NO.	AREAS CHECKED	

ORIGINAL	SURVEYED	DATE
SURVEY	PLOTTED	
NOTE BOOK	TEMPLATE	
NO.	AREAS CHECKED	

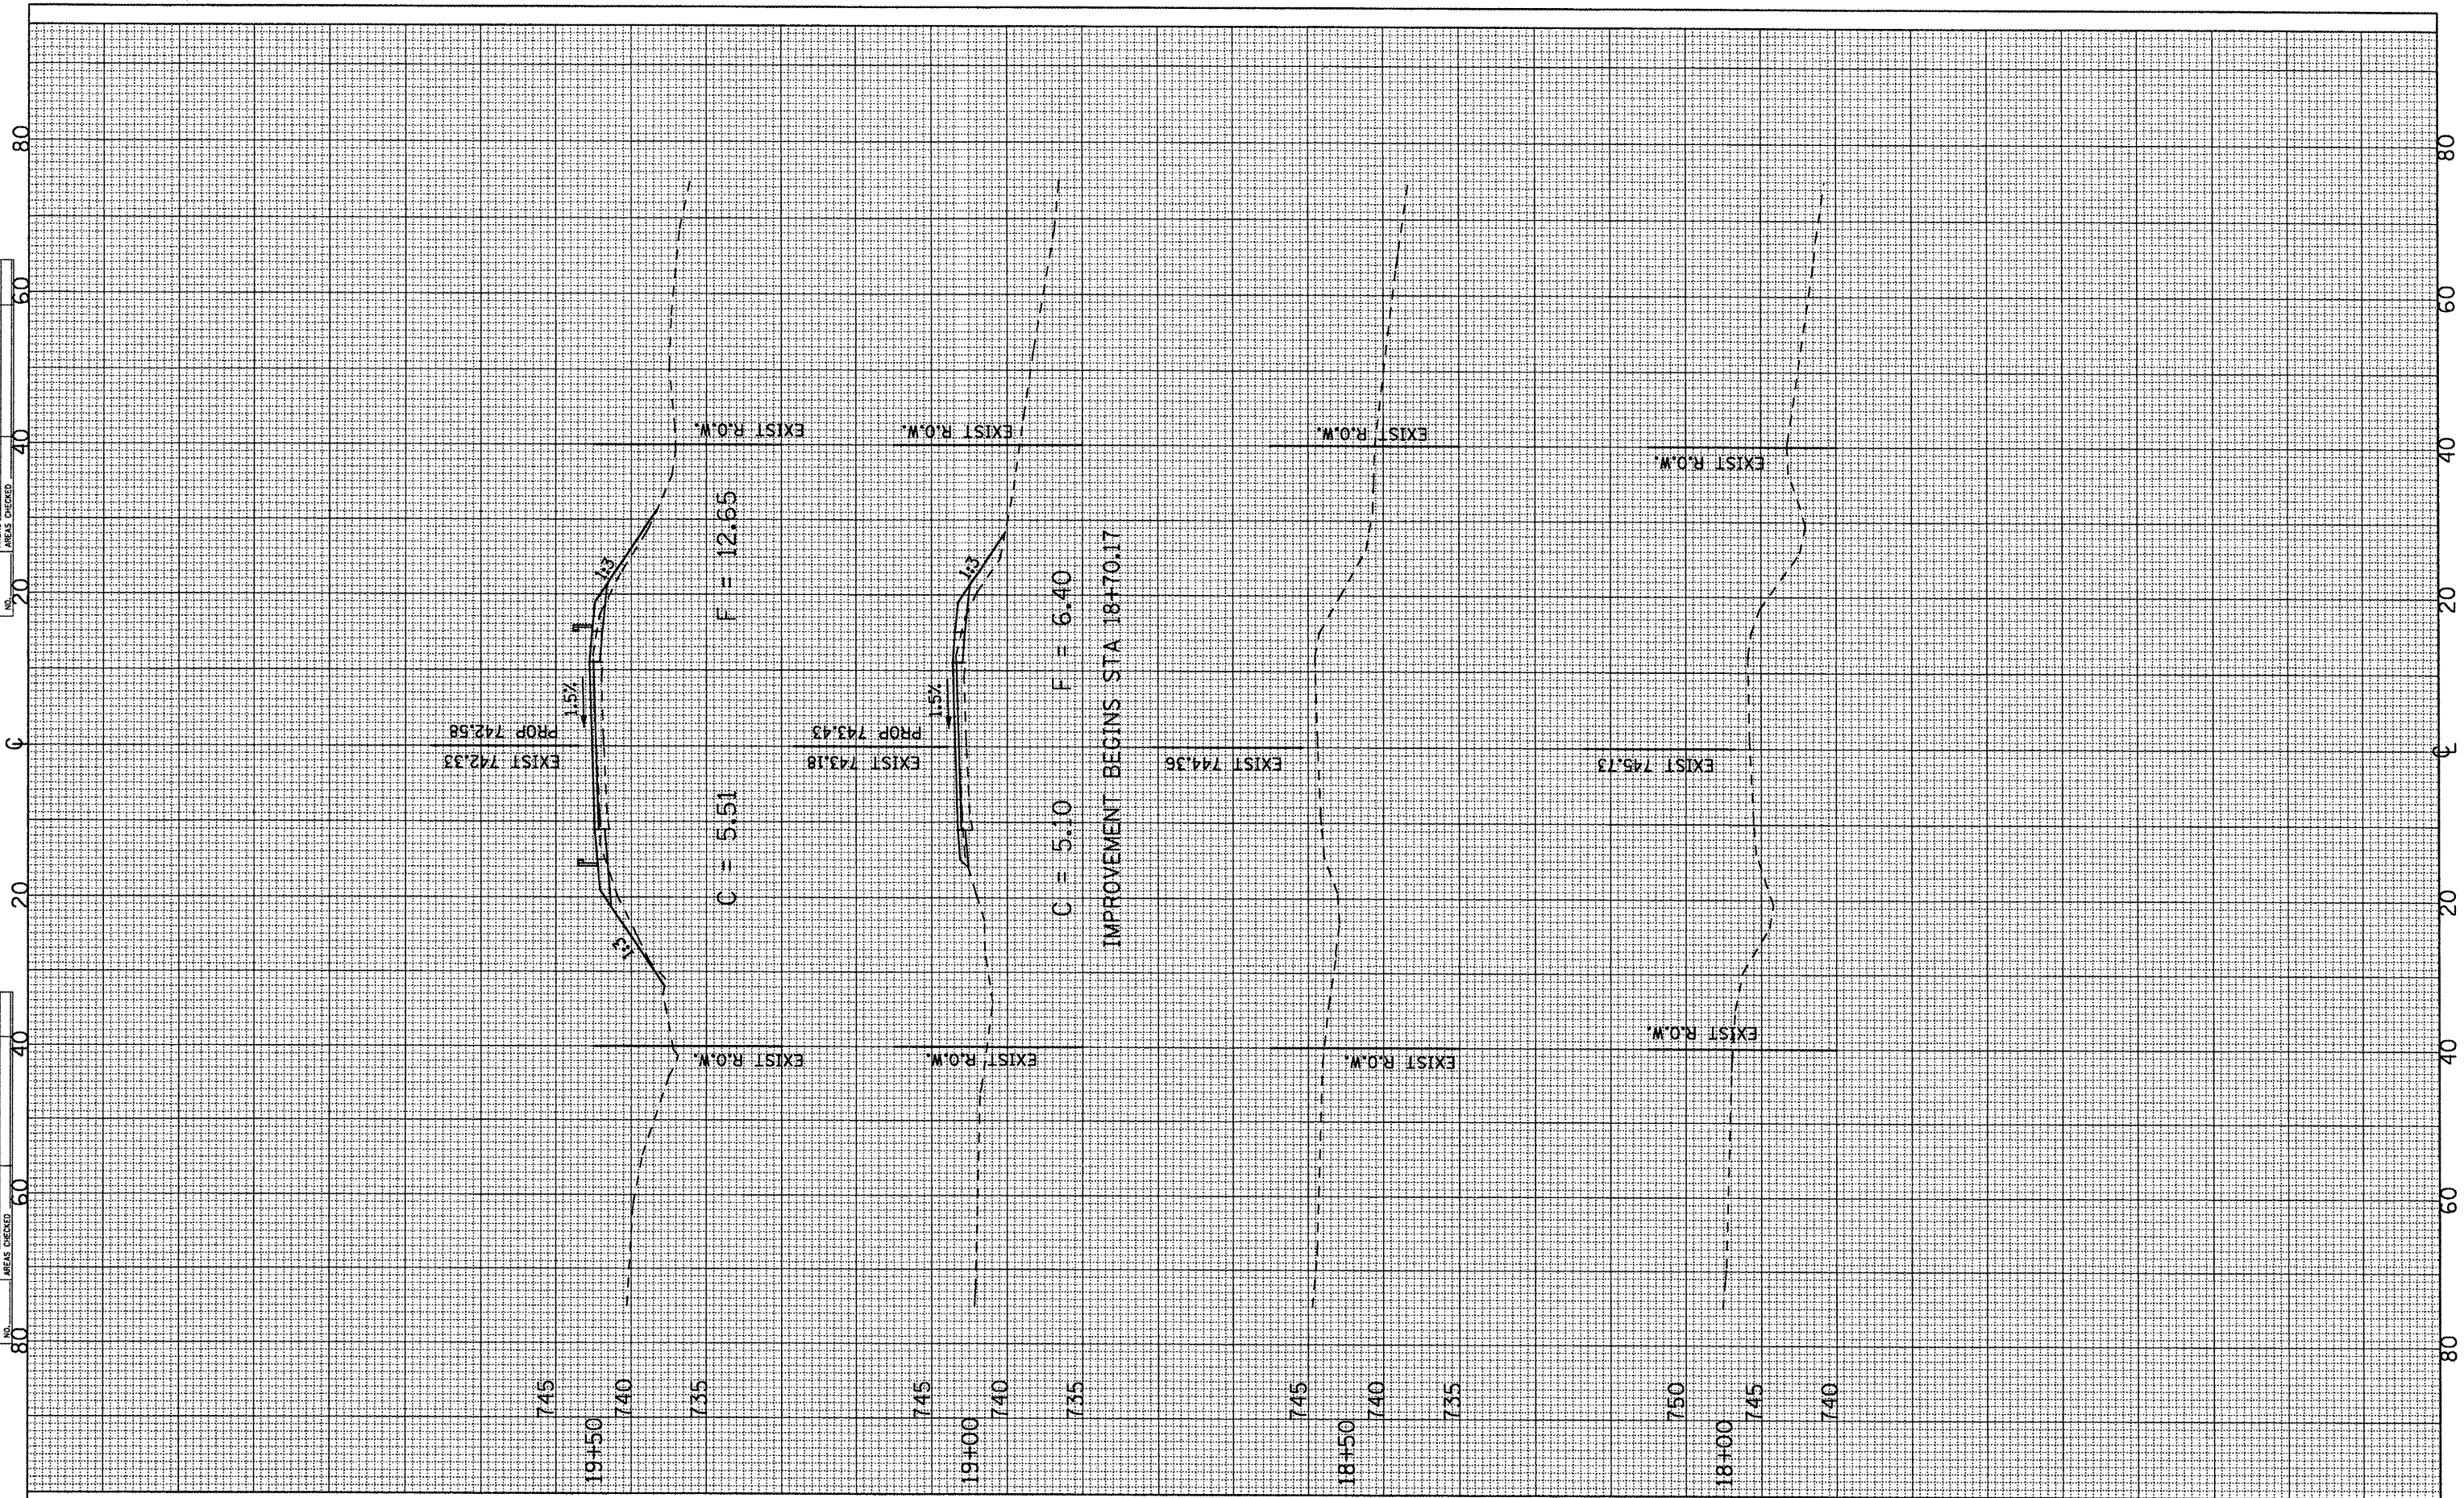

FILE NAME = xsections2d.dgn  
 FUHRMANN ENGINEERING, INC.

USER NAME = MAS	DESIGNED -	REVISED -
PLOT SCALE = 1/4"=10'	DRAWN -	REVISED -
PLOT DATE = 2/4/2009 9:08 A.M.	CHECKED -	REVISED -
	DATE -	REVISED -

**STATE OF ILLINOIS  
 DEPARTMENT OF TRANSPORTATION**

**CROSS SECTIONS  
 COUNTRY ROAD 8 (1900 E) OVER BRANCH OF HONEY CREEK**

SCALE: SHEET NO. 9 OF SHEETS STA. 18+00 TO STA. 19+50

F.A.P. R.I.E.	SECTION	COUNTY	TOTAL SHEETS	SHEET NO.
665	1136.137W&RS-3;136R;109BR-2	Henderson	490	489
FED. ROAD DIST. NO. ILLINOIS FED. AID PROJECT			CONTRACT NO. 88773	