


FINAL SURVEY	SURVEYED	DATE
NOTE BOOK	PLOTTED	
	REPLACED	
	AREAS CHECKED	

ORIGINAL SURVEY	SURVEYED	DATE
NOTE BOOK	PLOTTED	
	REPLACED	
	AREAS CHECKED	

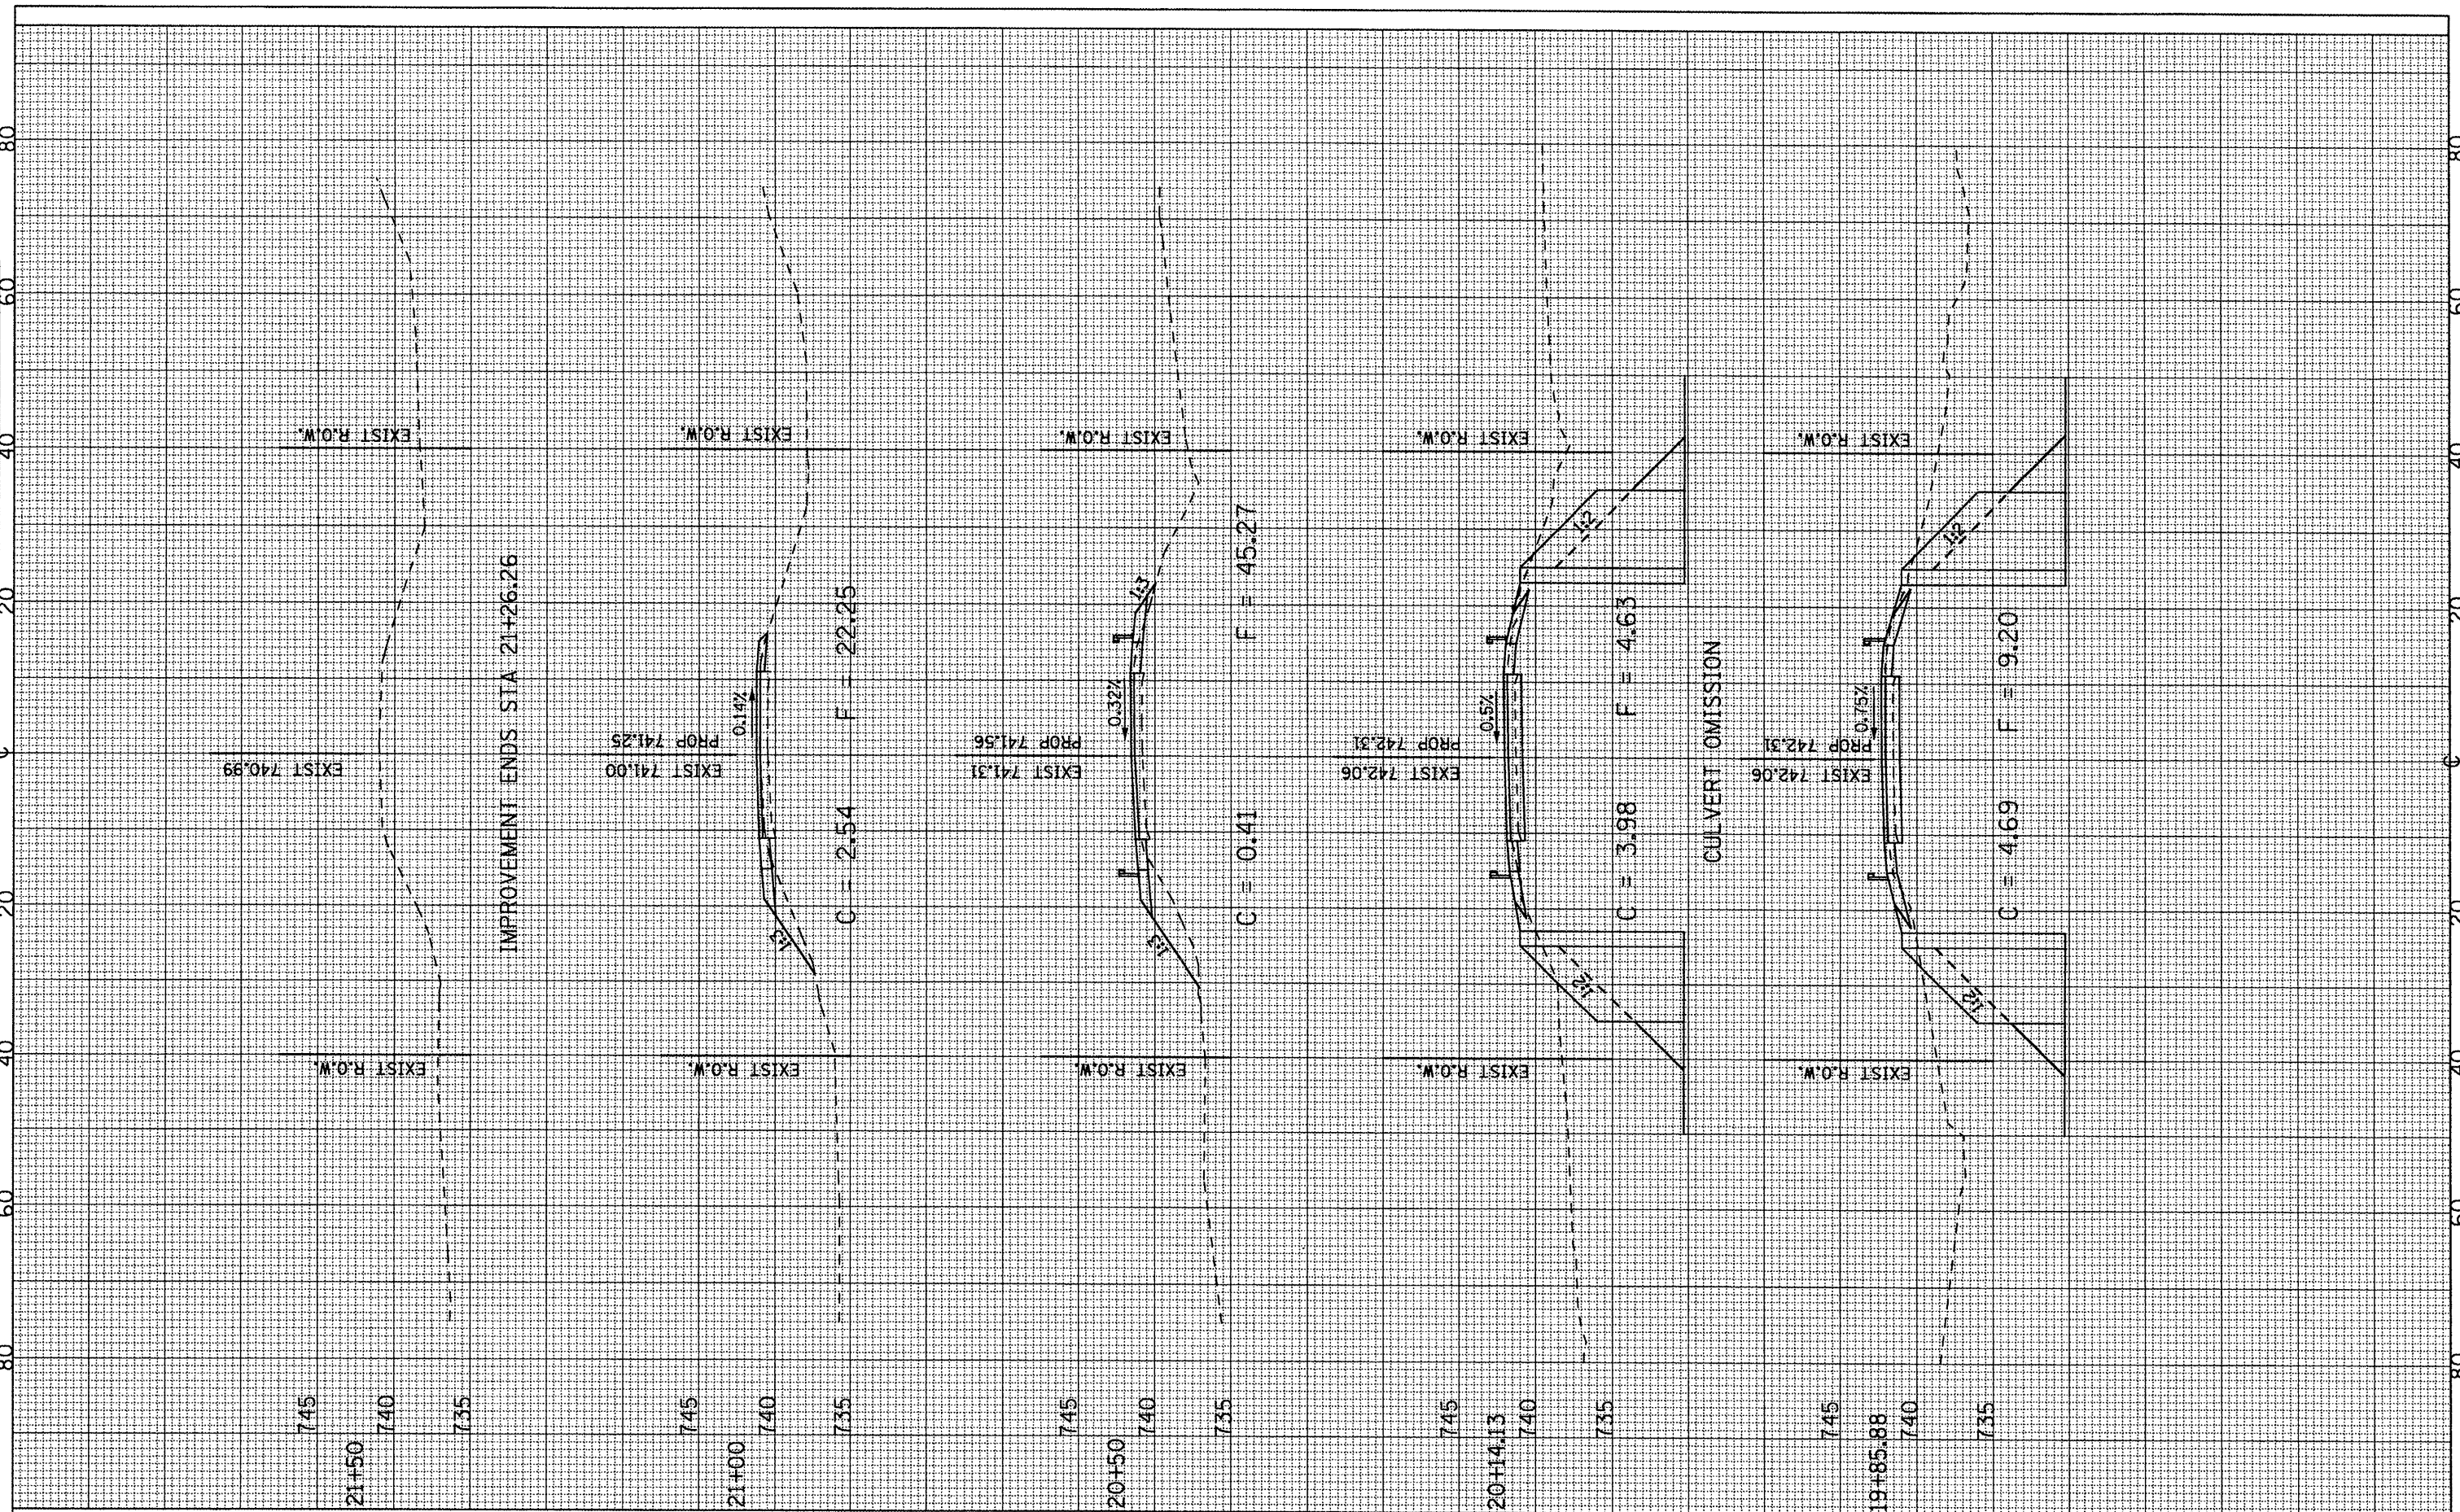

FILE NAME = xsections2d.dgn
 FUHRMANN ENGINEERING, INC.

USER NAME = MAS
 PLOT SCALE = *SCALE*
 PLOT DATE = 2/4/2009 9:08 A.M.

DESIGNED -	REVISED -
DRAWN -	REVISED -
CHECKED -	REVISED -
DATE -	REVISED -

STATE OF ILLINOIS
 DEPARTMENT OF TRANSPORTATION

CROSS SECTIONS
 COUNTRY ROAD 8 (1900 E) OVER BRANCH OF HONEY CREEK
 SCALE: SHEET NO. 10 OF SHEETS STA. 19+84.88 TO STA. 21+50

F.A.P. RTE.	SECTION	COUNTY	TOTAL SHEETS	SHEET NO.
665	1136.137/W&RS-3/136R1098R-2	Henderson	490	490
FED. ROAD DIST. NO. ILLINOIS FED. AID PROJECT			CONTRACT NO. 88773	