


DATE	
BY	
FINAL SURVEY	
DESIGNED	
DRAWN	
NOTE BOOK	
NO.	

DATE	
BY	
ORIGINAL SURVEY	
DESIGNED	
DRAWN	
NOTE BOOK	
NO.	

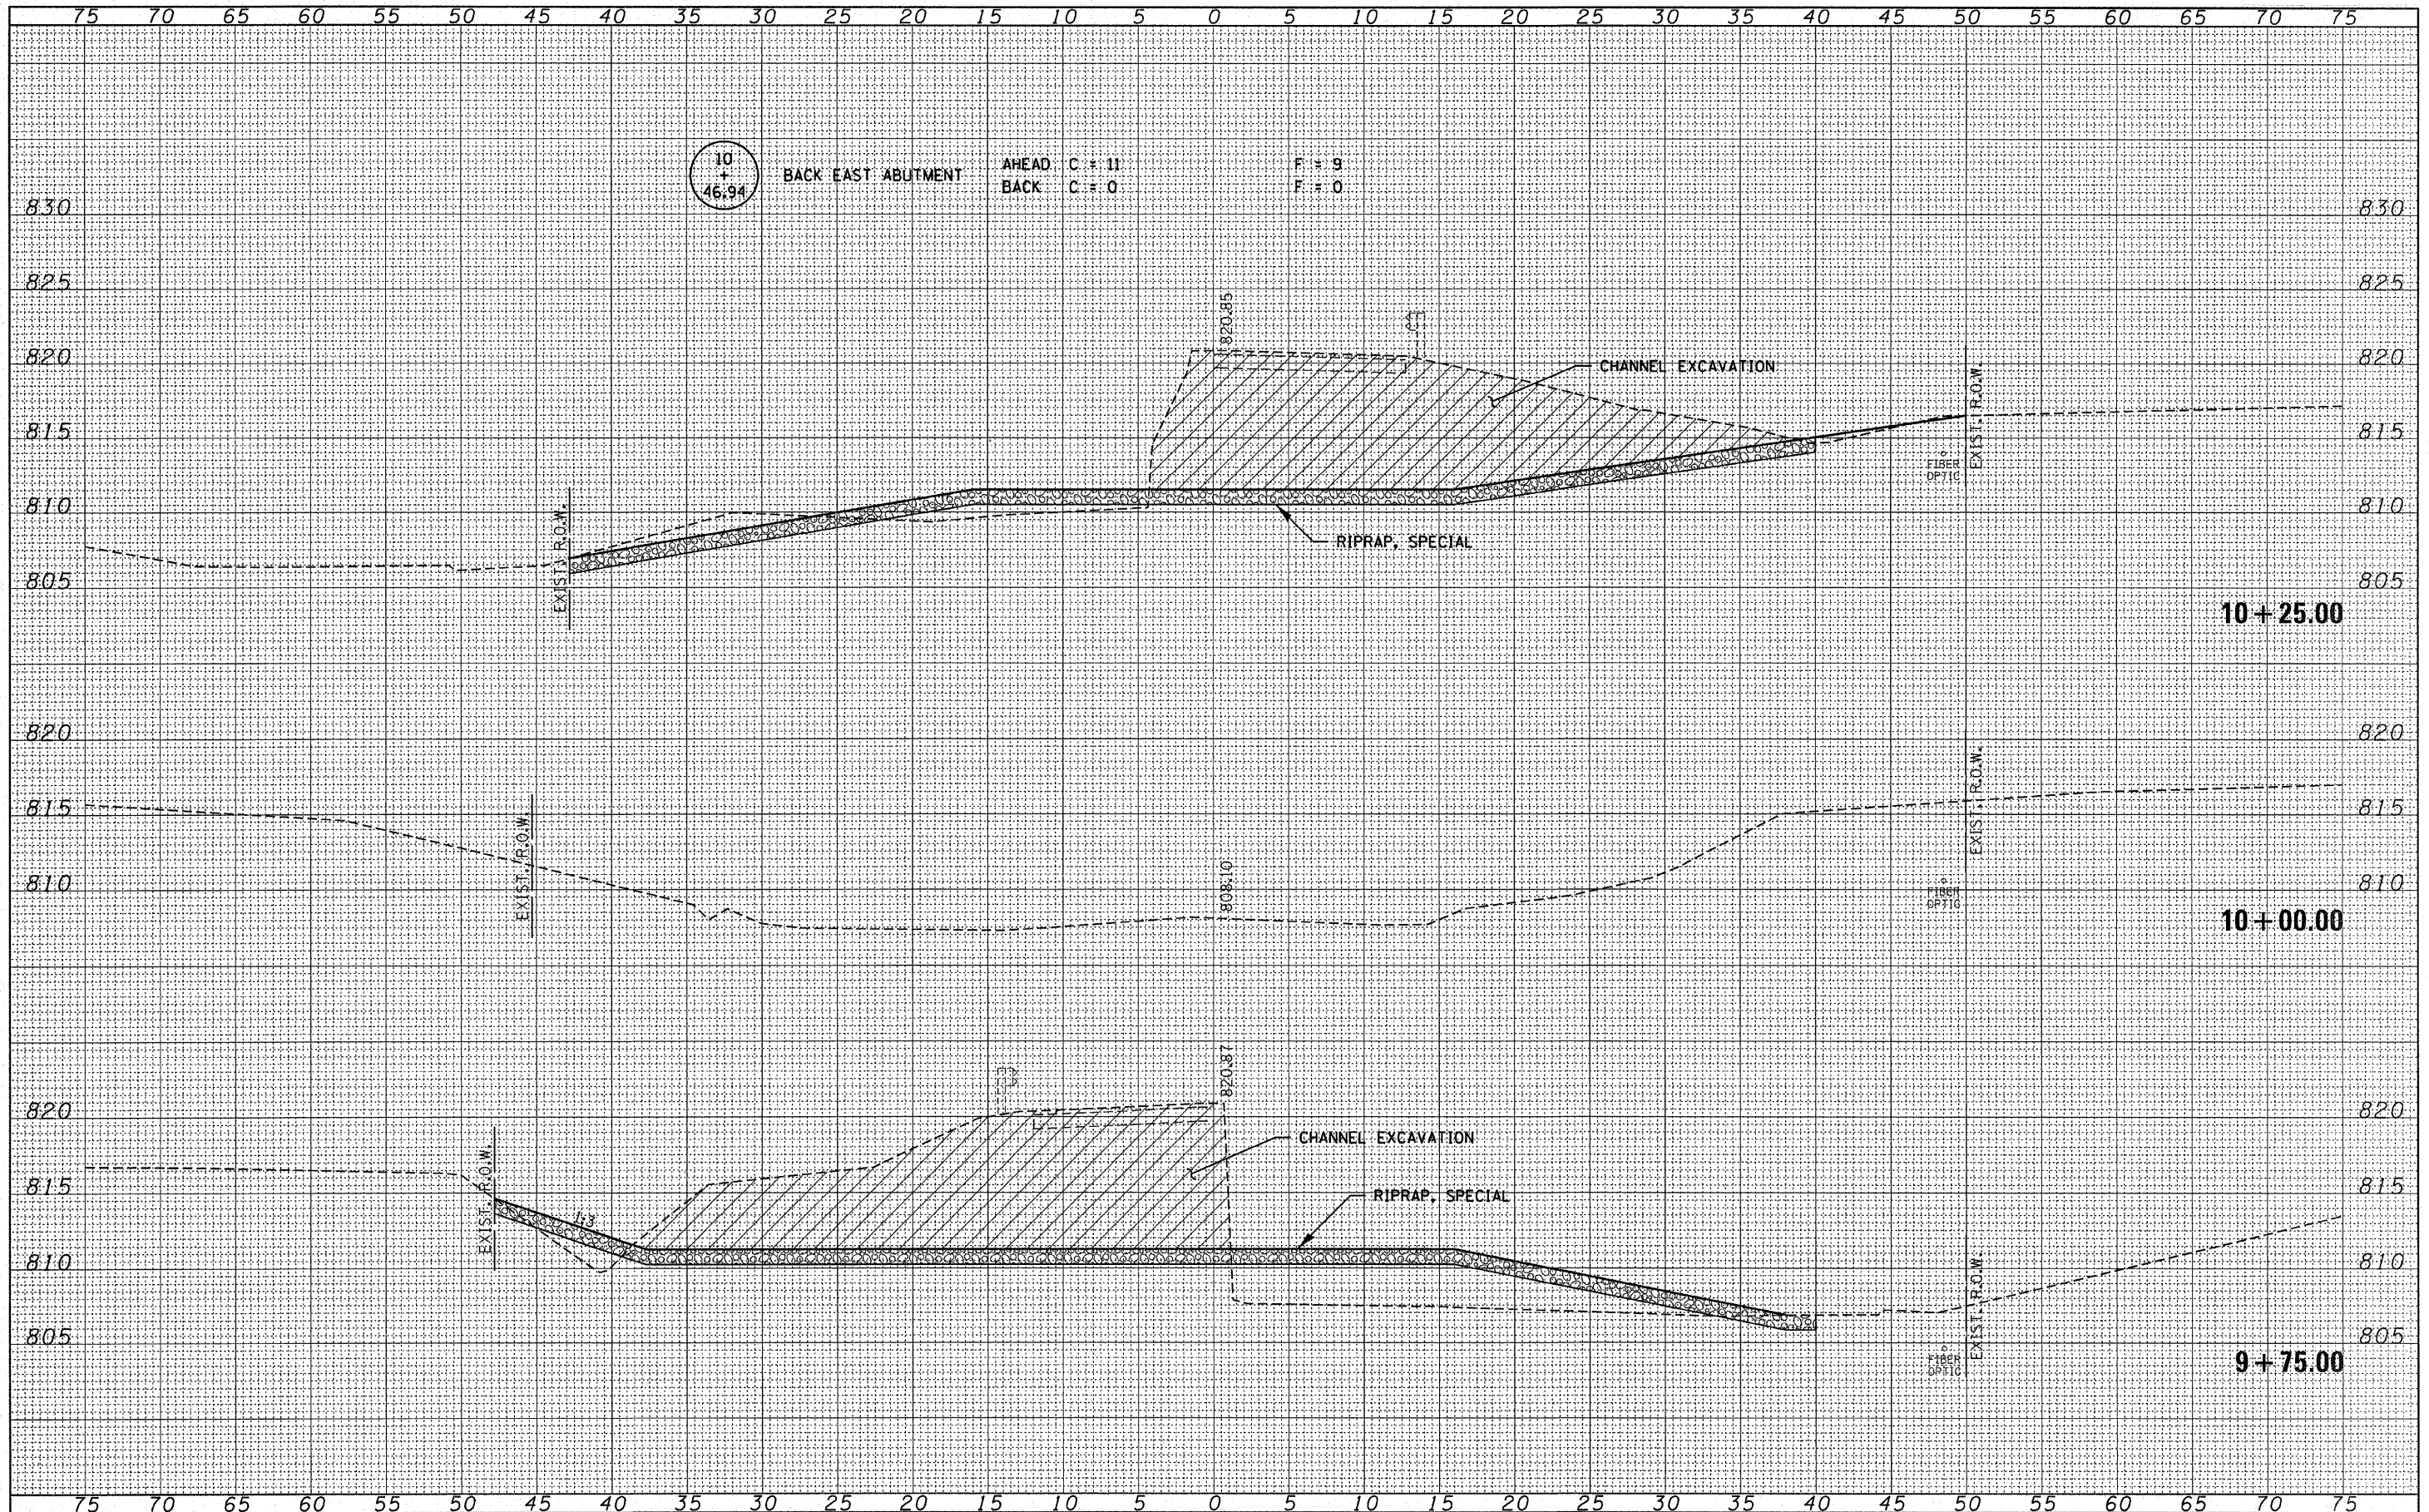

FILE NAME = 59055-ght-sss.dgn

USER NAME =	DESIGNED - J.W.F.	REVISED -
	DRAWN - D.T.M.	REVISED -
PLOT SCALE =	CHECKED - S.W.M.	REVISED -
PLOT DATE = 1/22/2009	DATE - 11/12/07	REVISED -

STATE OF ILLINOIS
 McLEAN COUNTY HIGHWAY DEPARTMENT

HLR HAMPTON, LENZINI & RENWICK, INC.
 CIVIL & STRUCTURAL ENGINEERS
 LAND SURVEYORS

SCALE: 5:5

CROSS SECTIONS

SHEET NO. OF SHEETS STA. 9+75.00 TO STA. 10+25.00

C.H.	SECTION	COUNTY	TOTAL SHEETS	SHEET NO.
36	07-00045-03-BR	McLEAN	27	9
FED. ROAD DIST. NO.			ILLINOIS FED. AID PROJECT	
			CONTRACT NO. 91388	