


DATE	
BY	
FINAL SURVEY	
SURVEYED	
NOTE BOOK	
TEMPLATE	
AREAS	
CHECKED	
NO.	

DATE	
BY	
ORIGINAL SURVEY	
SURVEYED	
NOTE BOOK	
TEMPLATE	
AREAS	
CHECKED	
NO.	

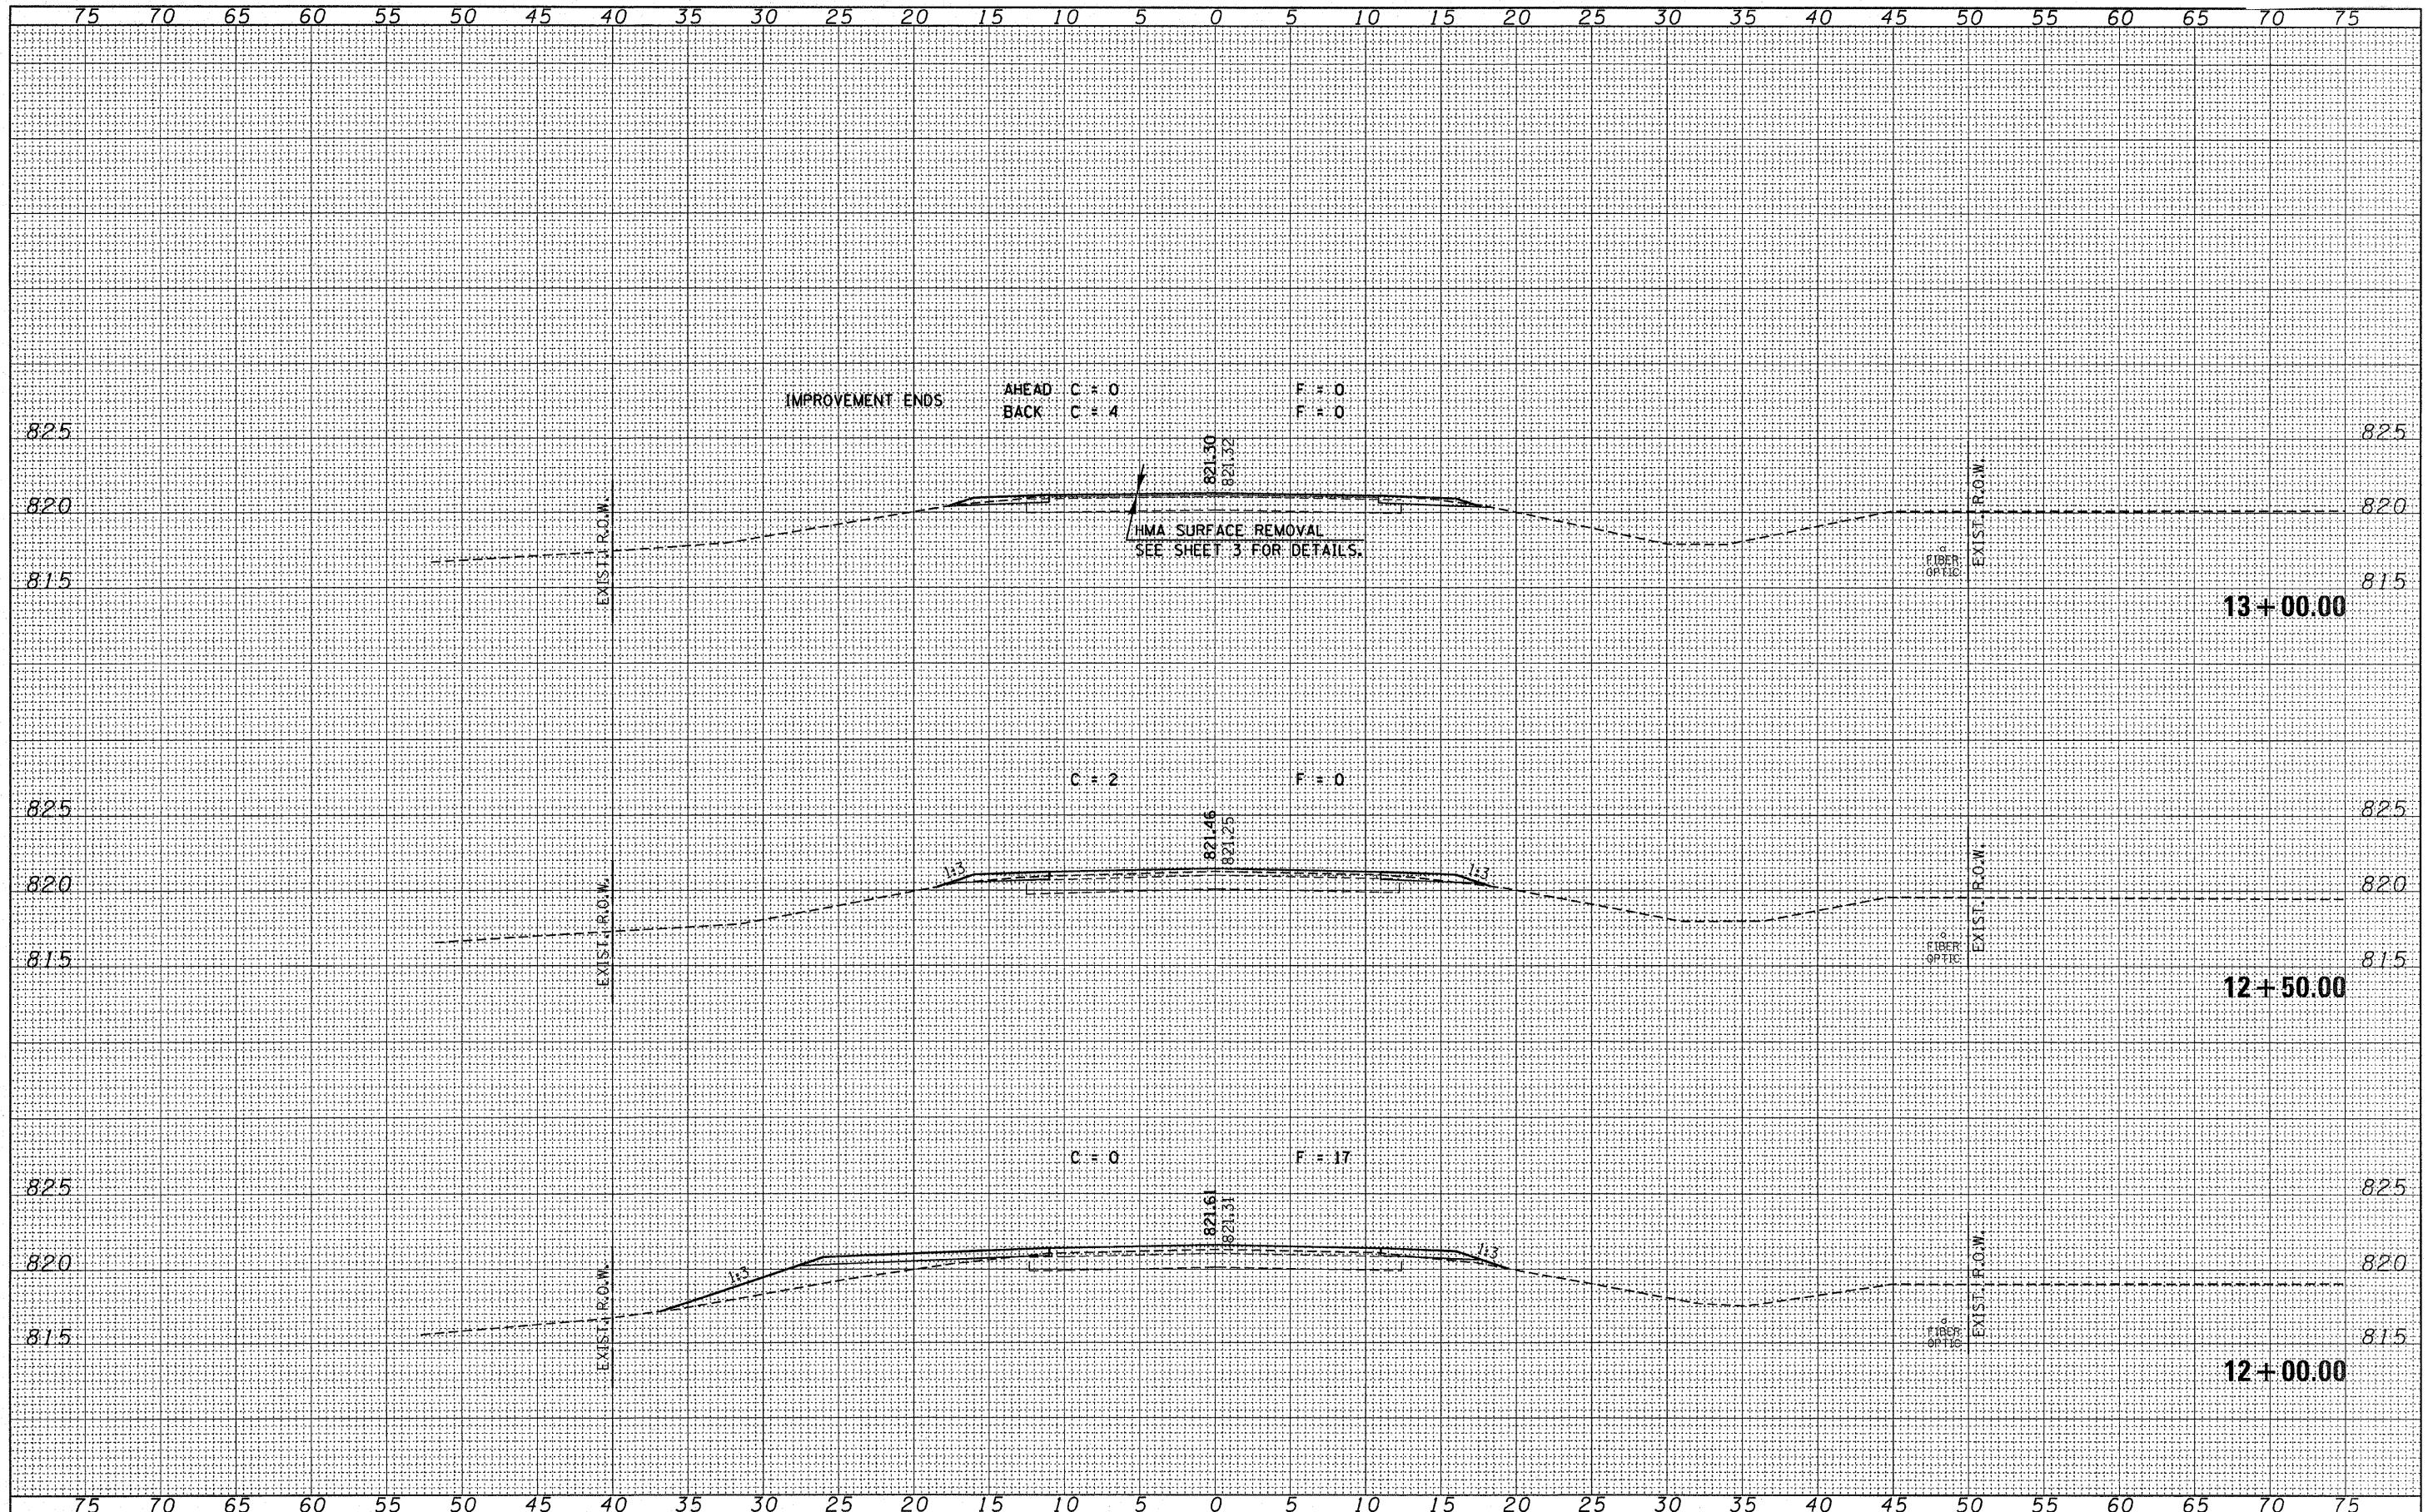

FILE NAME = 59055-sht-sxs.dgn

USER NAME =
 DESIGNED - J.W.F.
 DRAWN - D.T.M.
 CHECKED - S.W.M.
 PLOT DATE = 1/22/2009

REVISOR -
 REVISION -
 REVISION -
 REVISION -
 DATE - 11/12/07

STATE OF ILLINOIS
 McLEAN COUNTY HIGHWAY DEPARTMENT

HLR HAMPTON, LENZINI & RENWICK, INC.
 CIVIL & STRUCTURAL ENGINEERS
 LAND SURVEYORS

CROSS SECTIONS
 C.H. 36
 SECTION 07-00045-03-BR
 COUNTY McLEAN
 TOTAL SHEETS 27
 SHEET NO. 12
 CONTRACT NO. 91388

SCALE: 5:5
 SHEET NO. OF SHEETS
 STA. 12+00.00 TO STA. 13+00.00
 FED. ROAD DIST. NO. ILLINOIS FED. AID PROJECT