


ROUTE NO.	SECTION	COUNTY	TOTAL SHEETS	SHEET NO.
C.H. 36	07-00045-03-BR	McLEAN	27	17
FED. ROAD DIST. NO.		ILLINOIS	CONTRACT NO. 91388	

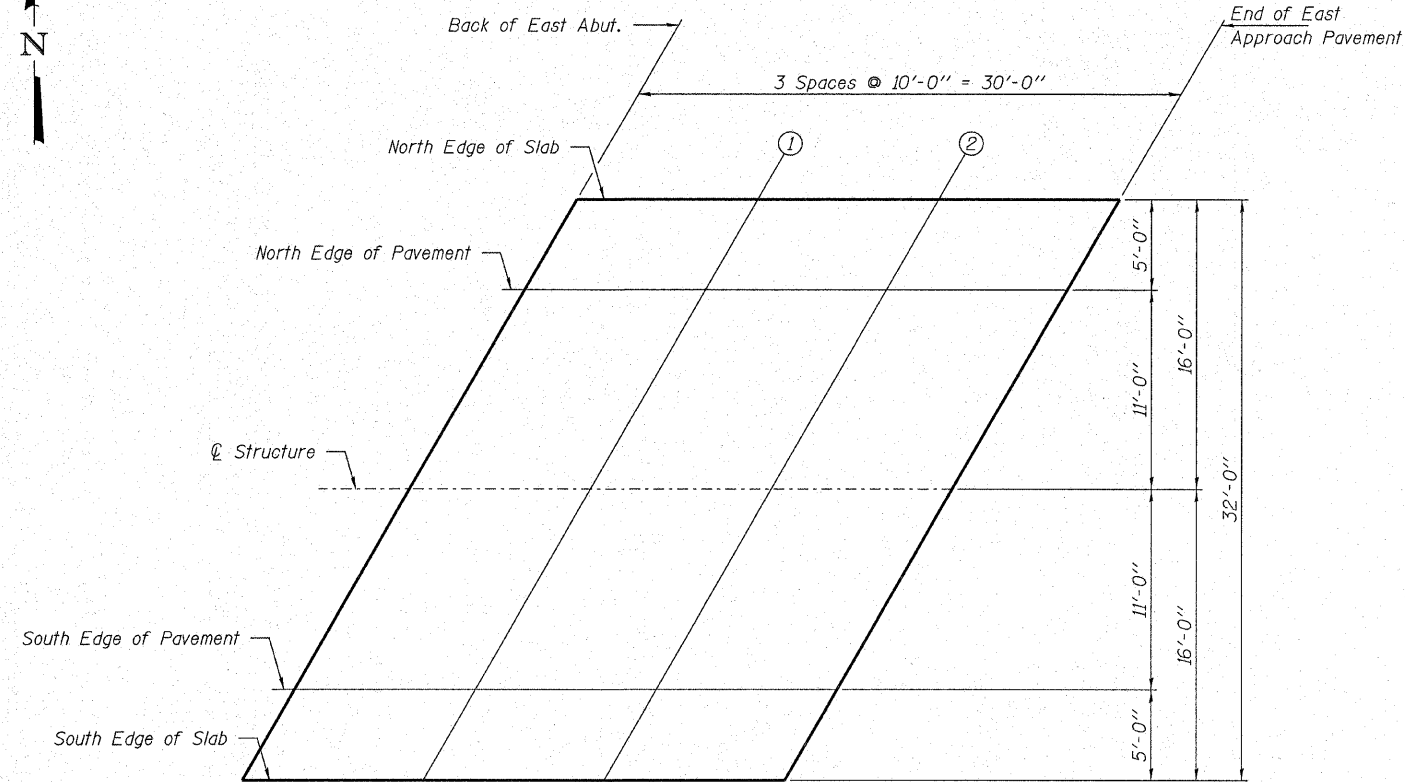

PLAN

NORTH EDGE OF SLAB

	End of E. Appr.			Bk. of E. Abut.
		1	2	
Theoretical Grade Elevation	821.680	821.680	821.680	821.680

NORTH EDGE OF PAVEMENT

	End of E. Appr.			Bk. of E. Abut.
		1	2	
Theoretical Grade Elevation	821.780	821.780	821.780	821.780

Centerline of Structure & P.G.

	End of E. Appr.			Bk. of E. Abut.
		1	2	
Theoretical Grade Elevation	822.000	822.000	822.000	822.000

SOUTH EDGE OF PAVEMENT

	End of E. Appr.			Bk. of E. Abut.
		1	2	
Theoretical Grade Elevation	821.780	821.780	821.780	821.780

SOUTH EDGE OF SLAB

	End of E. Appr.			Bk. of E. Abut.
		1	2	
Theoretical Grade Elevation	821.680	821.680	821.680	821.680

HAMPTON, LENZINI & RENWICK, INC.
 CIVIL & STRUCTURAL ENGINEERS
 LAND SURVEYORS

3085 STEVENSON DRIVE, SUITE 201
 SPRINGFIELD, ILLINOIS 62703
 (217) 546-3400

HLR

ELGIN • SPRINGFIELD

PROJECT NUMBER: 12-59-0055-1 DATE: 01/22/09
 DESIGNED: P.S.L. CHECKED: S.W.M. DRAWN: D.A.B.

**TOP OF EAST APPROACH
 SLAB ELEVATIONS**
 C.H. 36 / F.A.S. 487
 SECTION 07-00045-03-BR
 McLEAN COUNTY
 STRUCTURE NO. 057-3211 / STATION 10+00