



ROUTE NO. C.H. 36	SECTION 07-00045 -03-BR	COUNTY McLEAN	TOTAL SHEETS 27	SHEET NO. 23
FED. ROAD DIST. NO.		ILLINOIS CONTRACT NO. 91388		

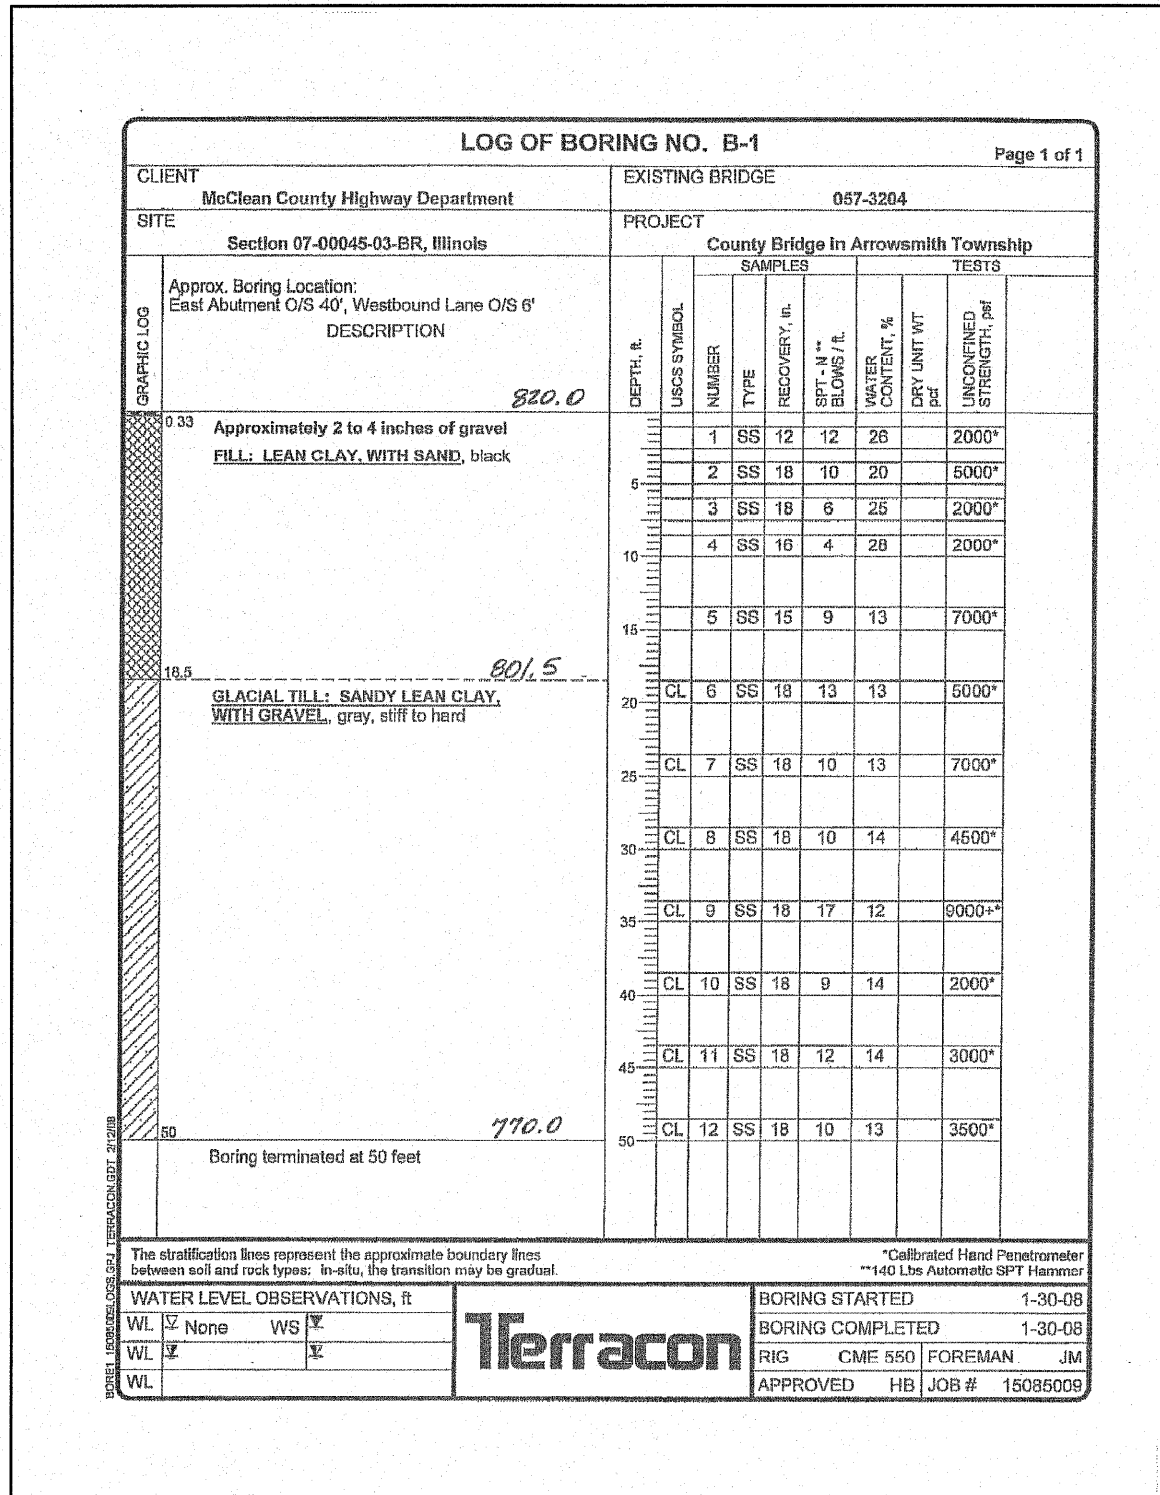

BORING 1

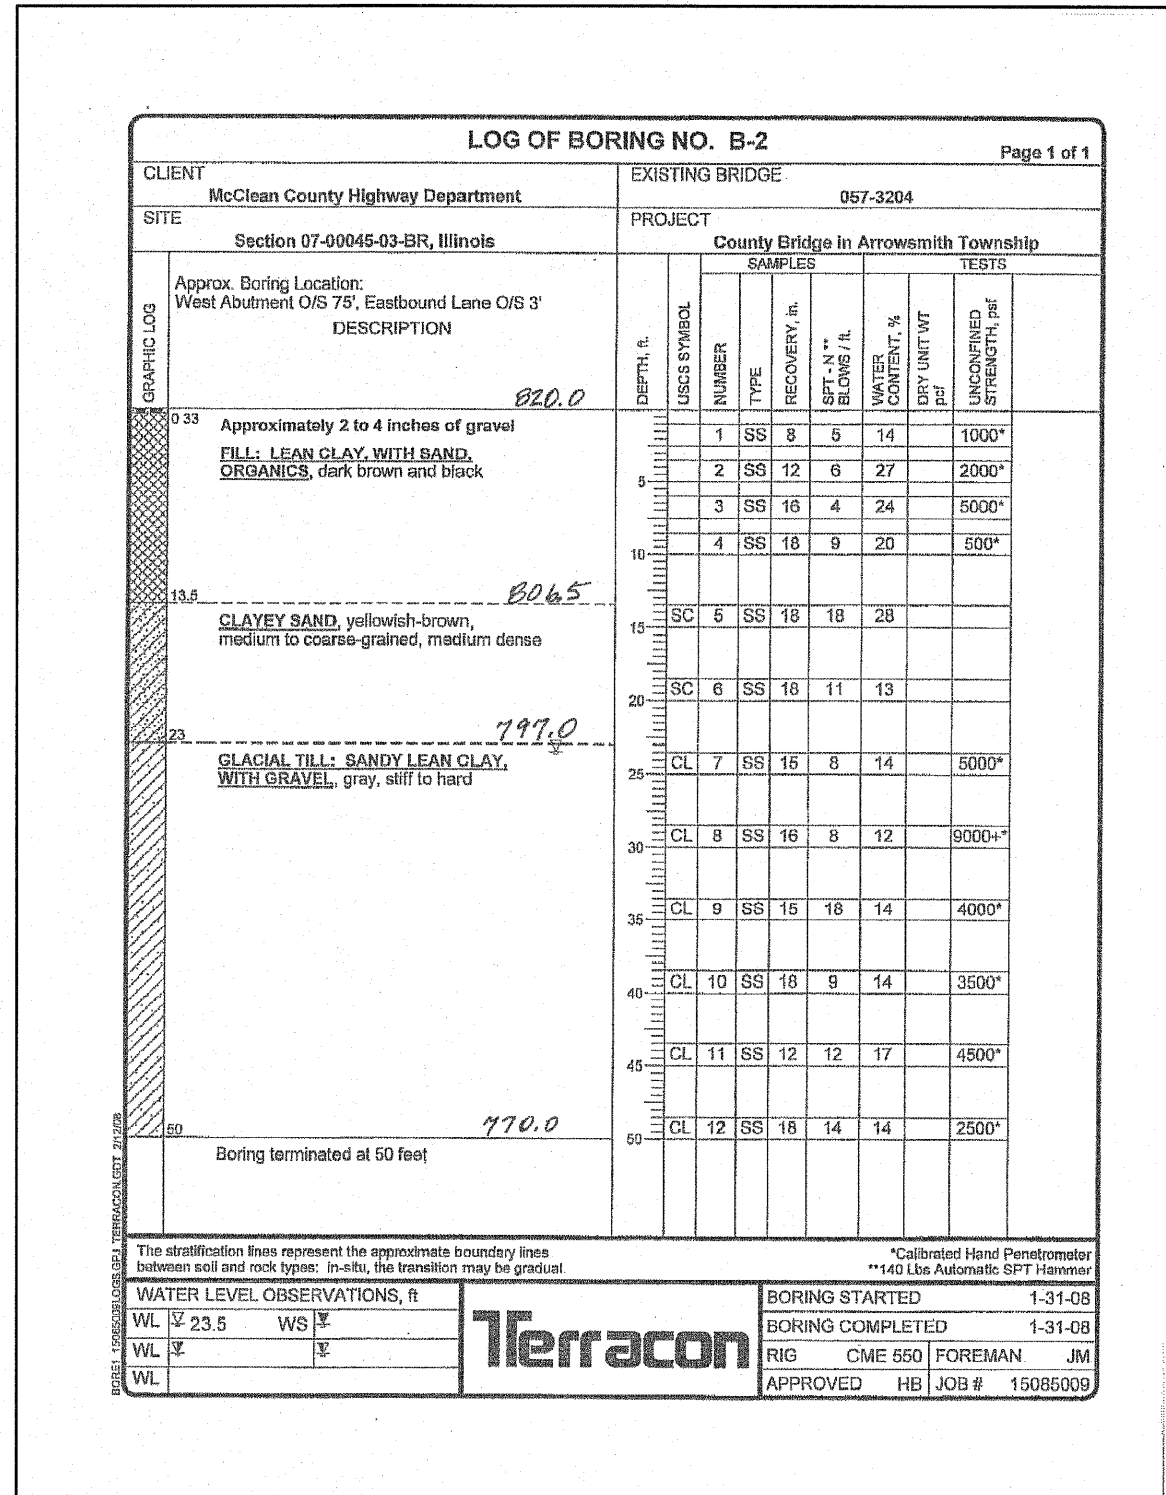

BORING 2

<b>HAMPTON, LENZINI &amp; RENWICK, INC.</b> CIVIL & STRUCTURAL ENGINEERS LAND SURVEYORS   3085 STEVENSON DRIVE, SUITE 201 SPRINGFIELD, ILLINOIS 62703 (217) 546-3400  ELGIN • SPRINGFIELD	<p style="font-size: 1.2em; font-weight: bold;">BORINGS</p> <p>C.H. 36 / F.A.S. 487</p> <p>SECTION 07-00045-03-BR</p> <p>McLEAN COUNTY</p> <p>STRUCTURE NO. 057-3211 / STATION 10+00</p>
PROJECT NUMBER: 12-59-0055-1    DATE: 01/22/09 DESIGNED: P.S.L.    CHECKED: S.W.M.    DRAWN: D.A.B.	