



EXISTING TYPICAL SECTION
WINDSOR ROAD STA. 89+40.8 TO STA. 116+96.2

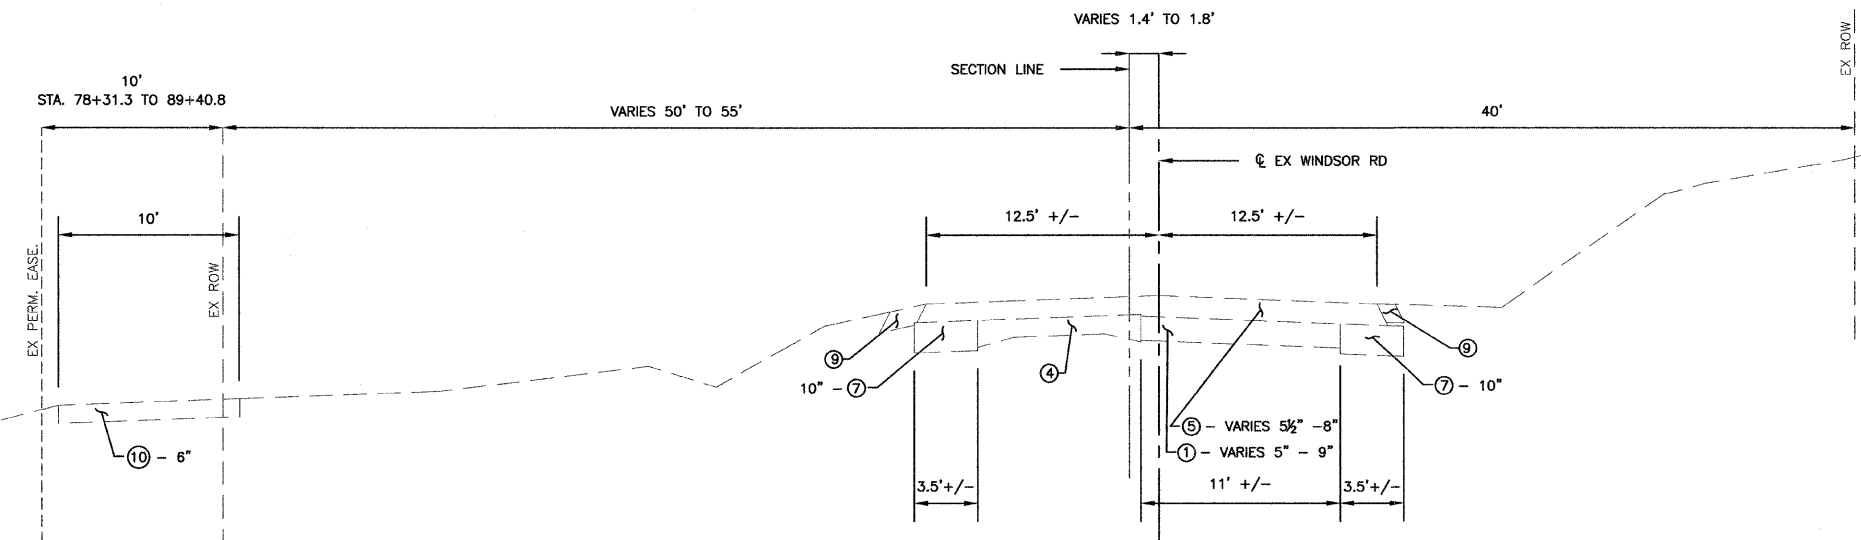

EXISTING TYPICAL SECTION
WINDSOR ROAD STA. 76+50.6 TO STA. 89+40.8

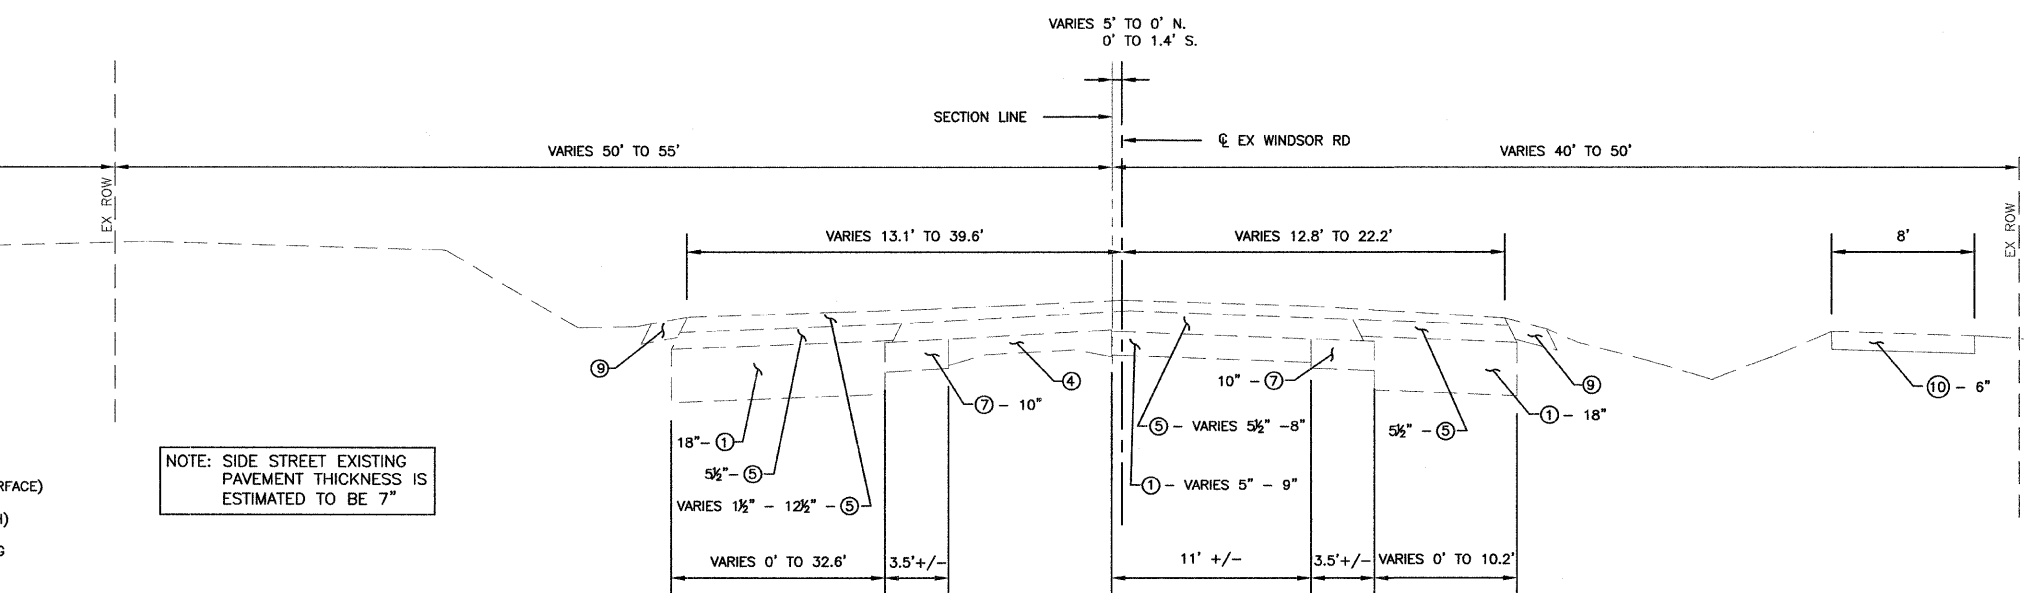

EXISTING TYPICAL SECTION
WINDSOR ROAD STA. 71+70 TO STA. 76+50.6

- LEGEND**
- ① EX AGGREGATE BASE COURSE
 - ② EX SUBBASE GRANULAR MATERIAL
 - ③ EX LIME MODIFIED SOILS
 - ④ EX PCC PAVEMENT. 9"-6"-9", N.R.
 - ⑤ EX BITUMINOUS CONCRETE PAVEMENT (BINDER/SURFACE)
 - ⑥ EX BITUMINOUS CONCRETE PAVEMENT (FULL DEPTH)
 - ⑦ EX BITUMINOUS CONCRETE BASE COURSE WIDENING
 - ⑧ EX BITUMINOUS SHOULDERS
 - ⑨ EX AGGREGATE SHOULDERS
 - ⑩ EX BITUMINOUS CONCRETE MULTI-USE PATH

NOTE: SIDE STREET EXISTING PAVEMENT THICKNESS IS ESTIMATED TO BE 7"

MAR 19 2009 1:16PM EXTYPSEC01.DWG