




CITY OF URBANA  
PUBLIC WORKS  
ENGINEERING DIVISION

CONTRACT NO. 91391

DATED: 1/09  
DESIGNED BY: CES  
DRAWN BY: AUS  
CHECKED BY: GLJ  
CITY SECTION  
00-00361-00-PV

WINDSOR ROAD IMPROVEMENTS  
PROPOSED TYPICAL SECTIONS

SHEET NO.  
13  
OF  
145

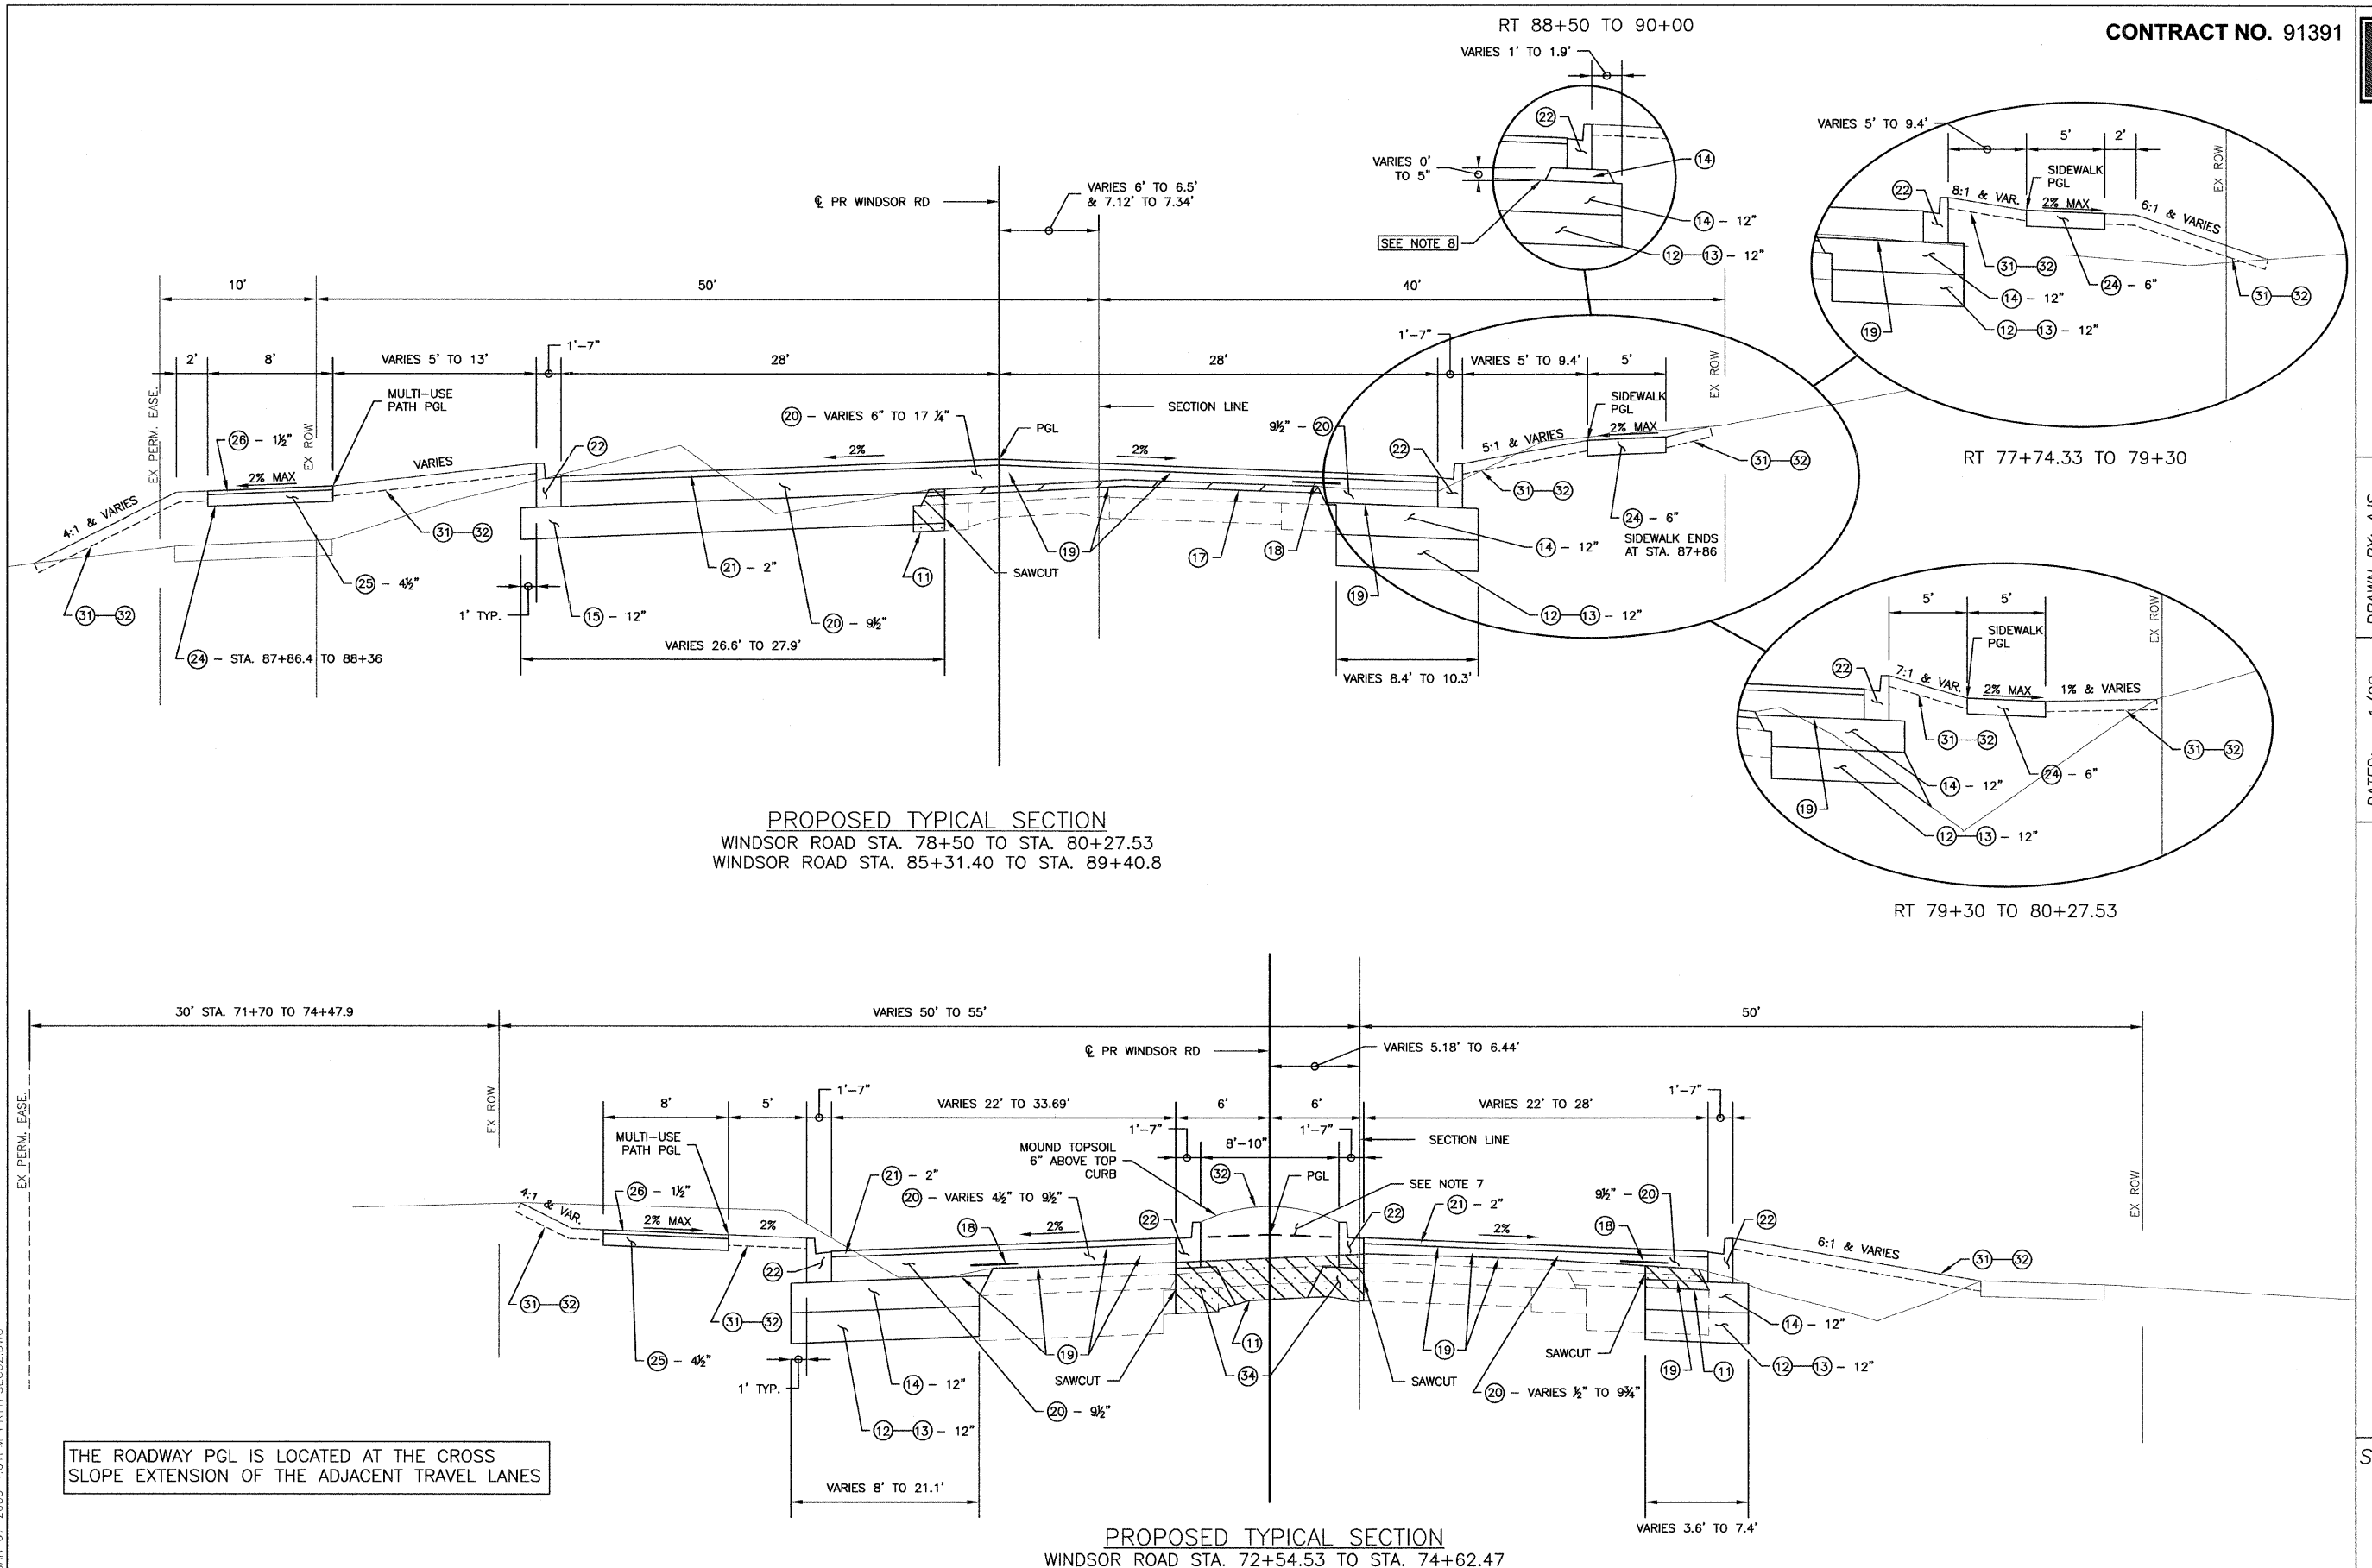

JAN 07 2009 4:01 PM PRYTPSEC02.DWG

THE ROADWAY PGL IS LOCATED AT THE CROSS SLOPE EXTENSION OF THE ADJACENT TRAVEL LANES