






CITY OF URBANA  
PUBLIC WORKS  
ENGINEERING DIVISION

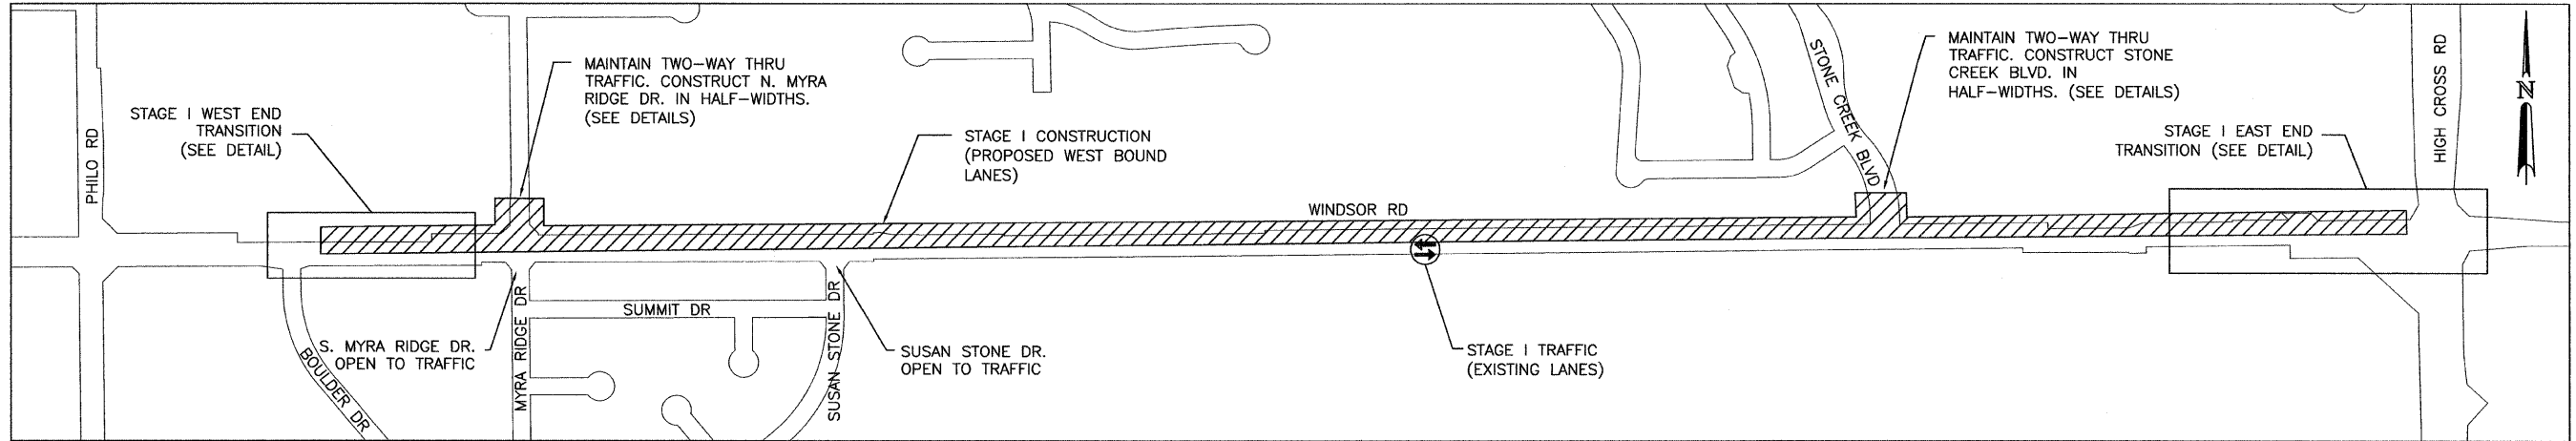

STAGE I OVERVIEW  
NOT TO SCALE

- LEGEND**
- WORK ZONE
  - TRAFFIC FLOW
  - TYPE III BARRICADES WITH TWO (2) TYPE A FLASHING LIGHTS PER BARRICADE AND SIGNED "ROAD CLOSED" PER STANDARD 701901

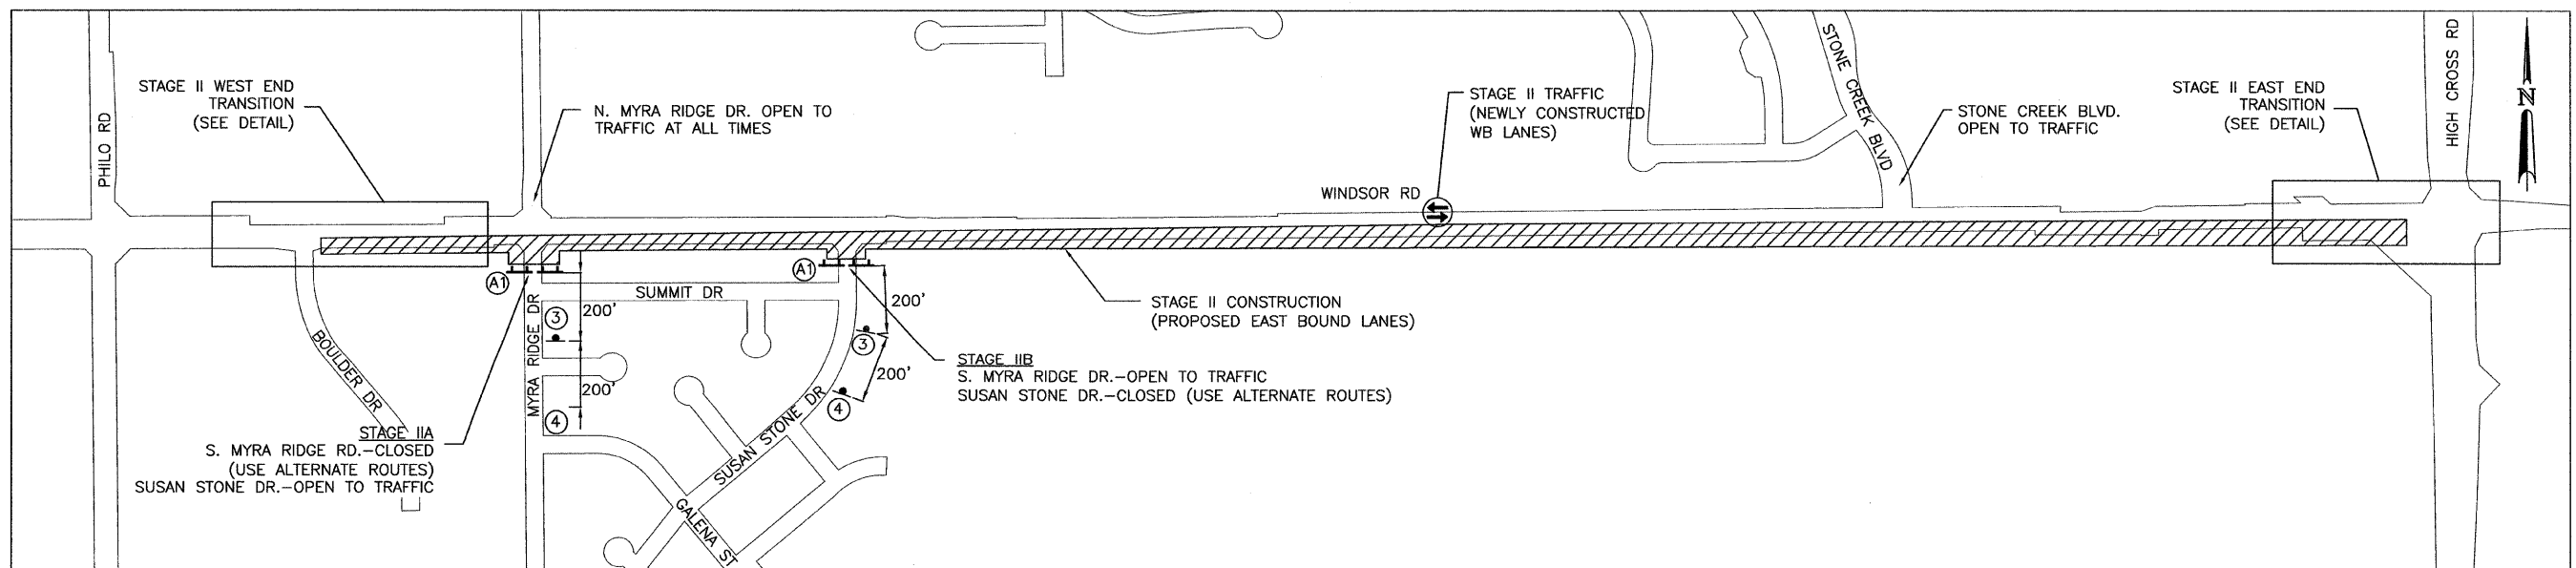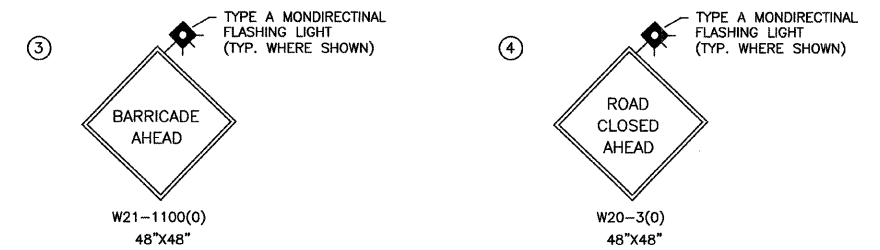

STAGE II OVERVIEW  
NOT TO SCALE

DATED: 1/09  
DESIGNED BY: CES  
DRAWN BY: PLS  
CHECKED BY: GLJ  
CITY SECTION  
00-00361-00-PV

WINDSOR ROAD IMPROVEMENTS  
STAGE CONSTRUCTION AND  
MAINTENANCE OF TRAFFIC PLANS

SHEET NO.  
25  
OF  
145