


STAGE II WEST END TRANSITION DETAIL

NOTES:

1. EXISTING PAVEMENT MARKING AND STAGE I PAVEMENT MARKING WHICH CONFLICTS WITH THE TEMPORARY PAVEMENT MARKING SHALL BE REMOVED. THIS WORK WILL BE PAID AT THE CONTRACT UNIT PRICE PER SQUARE FOOT FOR "WORK ZONE PAVEMENT MARKING REMOVAL".

**LEGEND**

- DRUM OR BARRICADE WITH STEADY BURNING LIGHTS
- ▨ WORK ZONE
- ↔ TRAFFIC FLOW
- ⑤ W1-4L(0)-48
- ⑥ W1-4R(0)-48
- ⑧ W4-2R(0)-48
- ⑨ 35 MPH W13-1(0)-2424

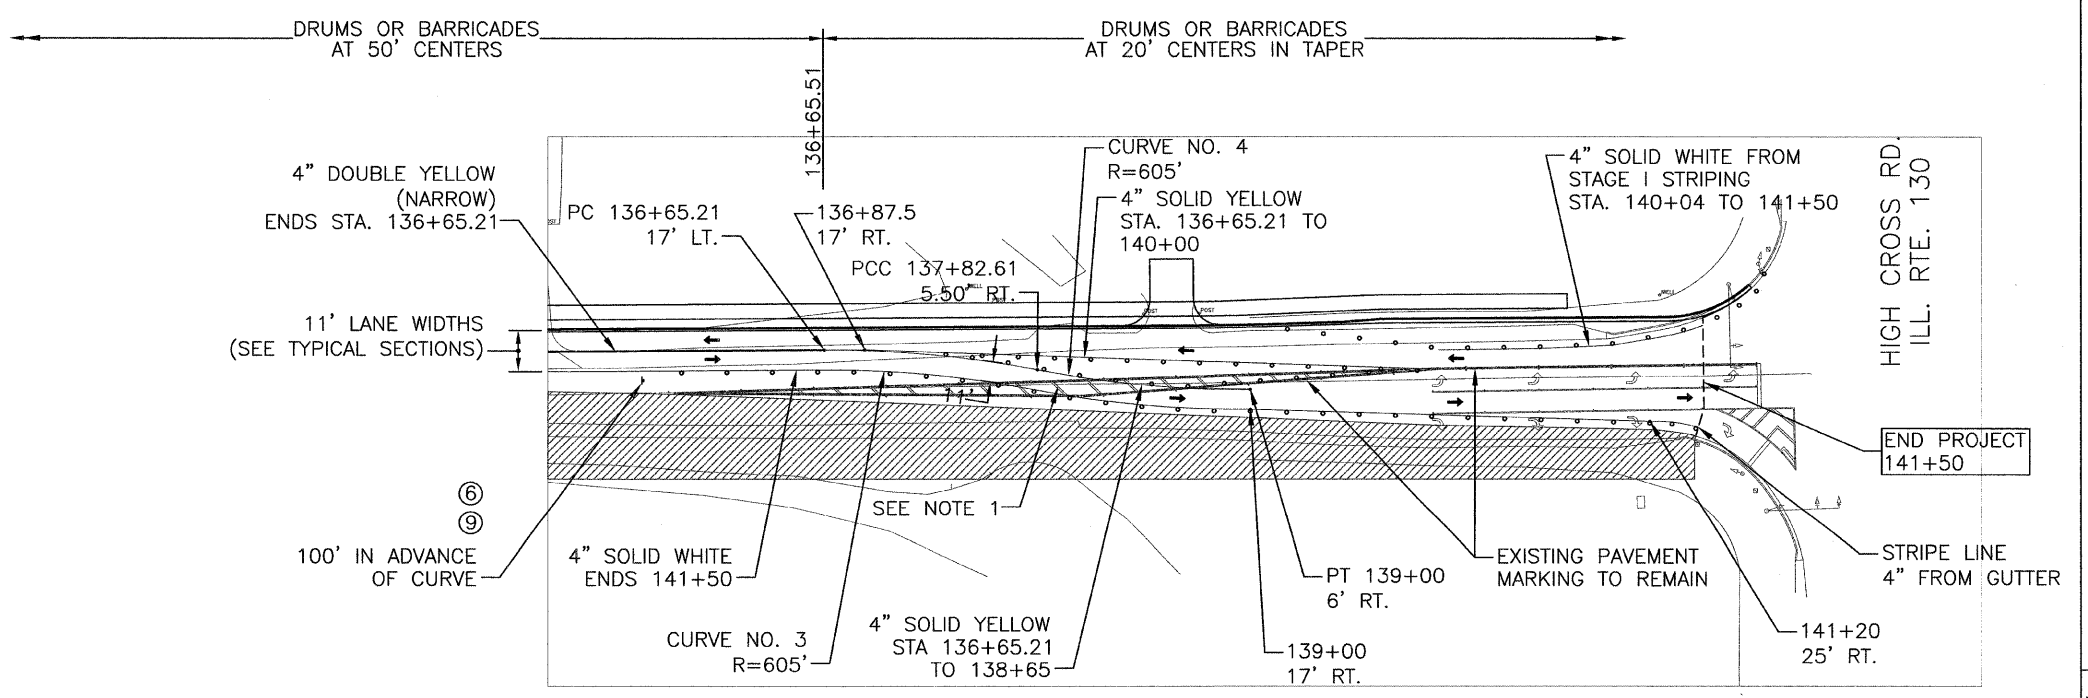

STAGE II EAST END TRANSITION DETAIL

DATED: 1/09  
DESIGNED BY: CES  
DRAWN BY: CES  
CHECKED BY: GLJ  
CITY SECTION  
00-00361-00-PV

WINDSOR ROAD IMPROVEMENTS  
STAGE CONSTRUCTION AND  
MAINTENANCE OF TRAFFIC PLANS

SHEET NO.  
28  
OF  
145