


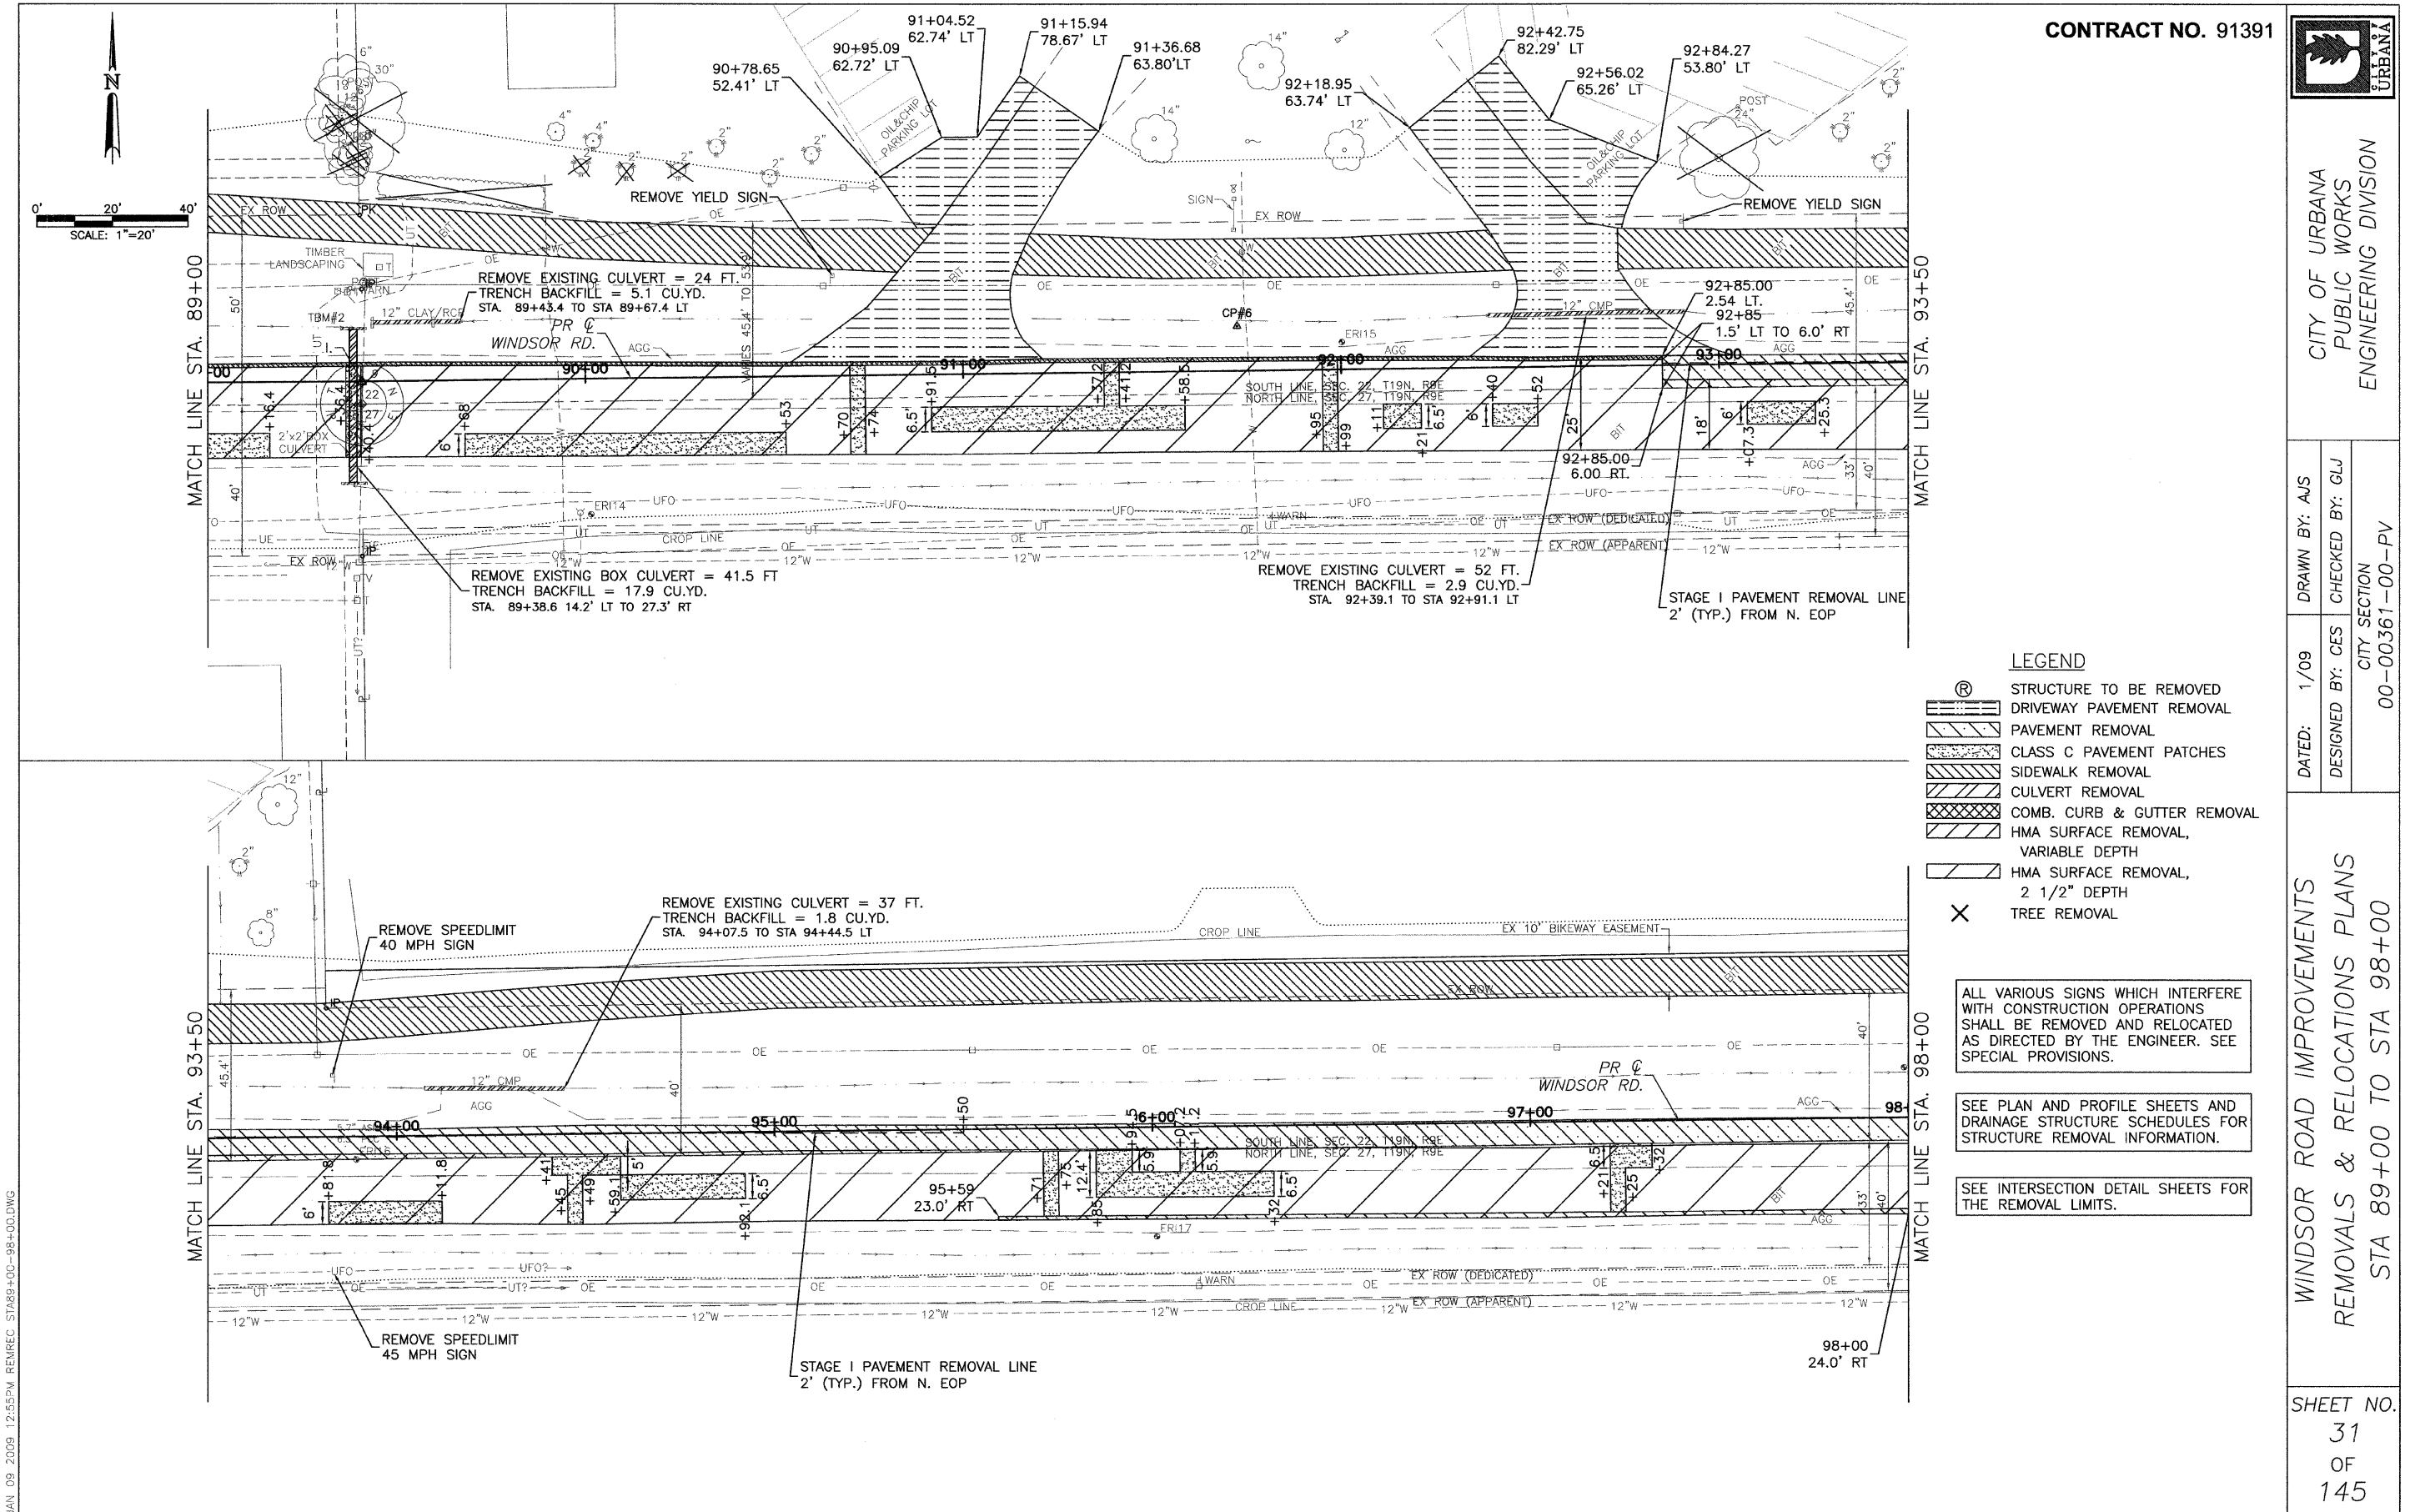

WINDSOR ROAD IMPROVEMENTS
REMOVALS & RELOCATIONS PLANS
STA 89+00 TO STA 98+00



JAN 09 2009 12:55PM REMREC_STA89+00-98+00.DWG