



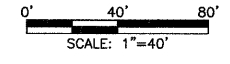

CITY OF URBANA  
PUBLIC WORKS  
ENGINEERING DIVISION

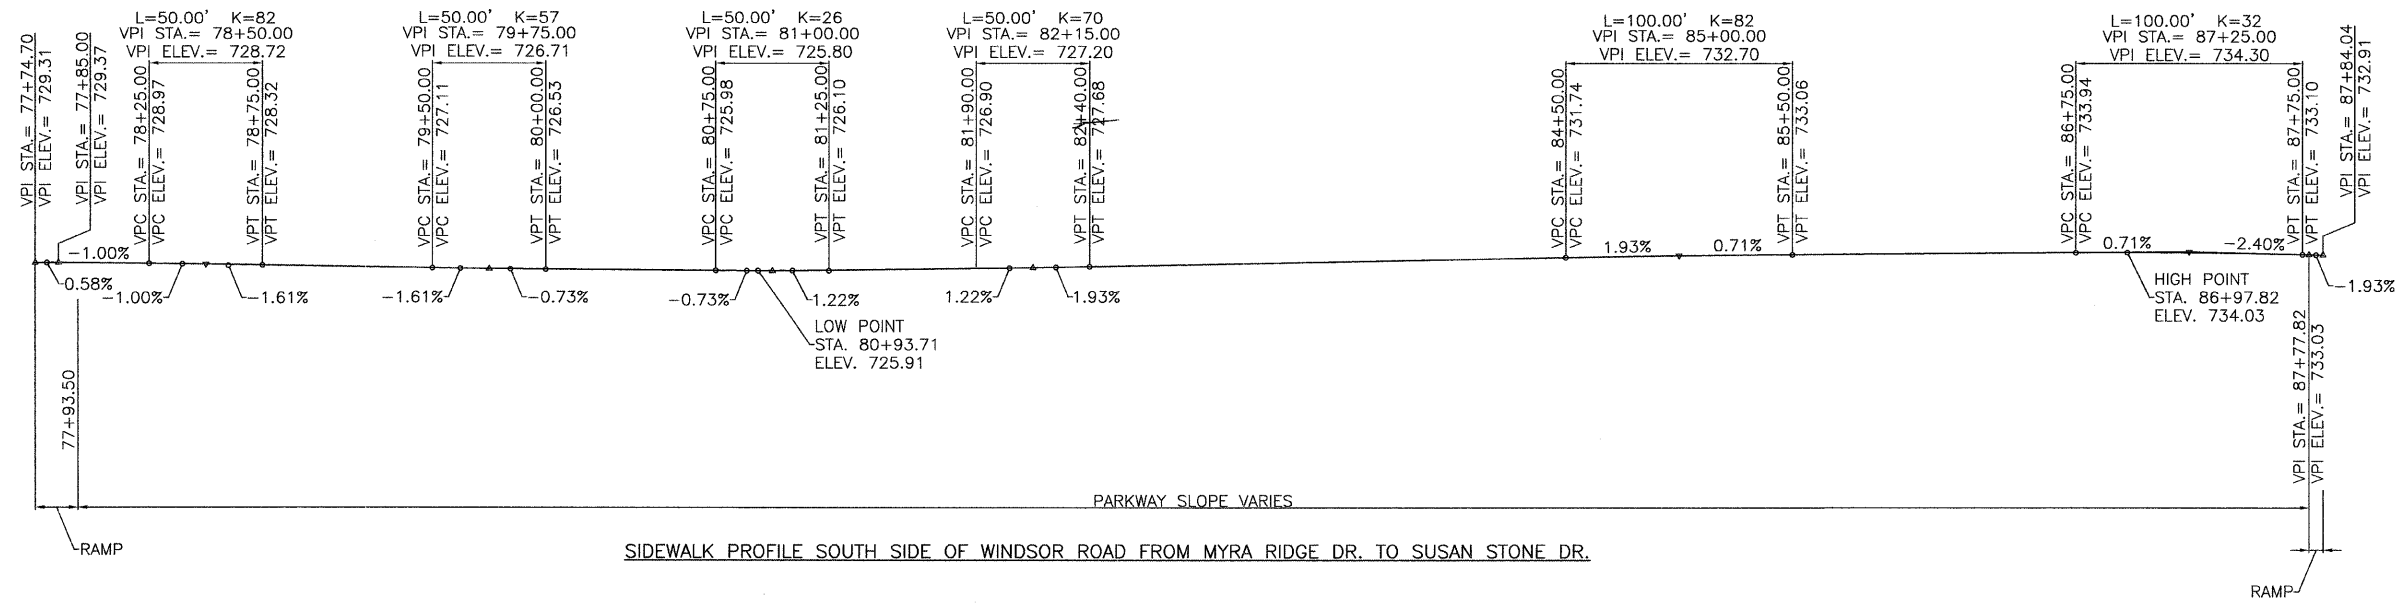

P.G.L. IS LOCATED AT INSIDE EDGE OF MULTI-USE PATH OR SIDEWALK. (SEE TYPICAL SECTIONS)

DATED: 1/09  
DESIGNED BY: CES  
DRAWN BY: AJ5  
CHECKED BY: GLJ  
CITY SECTION  
00-00361-00-PV

WINDSOR ROAD IMPROVEMENTS  
MULTI-USE PATH & SIDEWALK PROFILES

SHEET NO.  
77  
OF  
145