




CITY OF URBANA
PUBLIC WORKS
ENGINEERING DIVISION


DATED: 1/09
DRAWN BY: PLS
DESIGNED BY: CES
CHECKED BY: GLJ
CITY SECTION
00-00361-00-PV

WINDSOR ROAD IMPROVEMENTS
PAVEMENT MARKING PLANS
STA 71+00 TO STA 80+00

SHEET NO.
92
OF
145

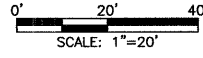


BEGIN PROJECT
BEGIN IMPROVEMENTS
STA. 71+70.00
WINDSOR RD.

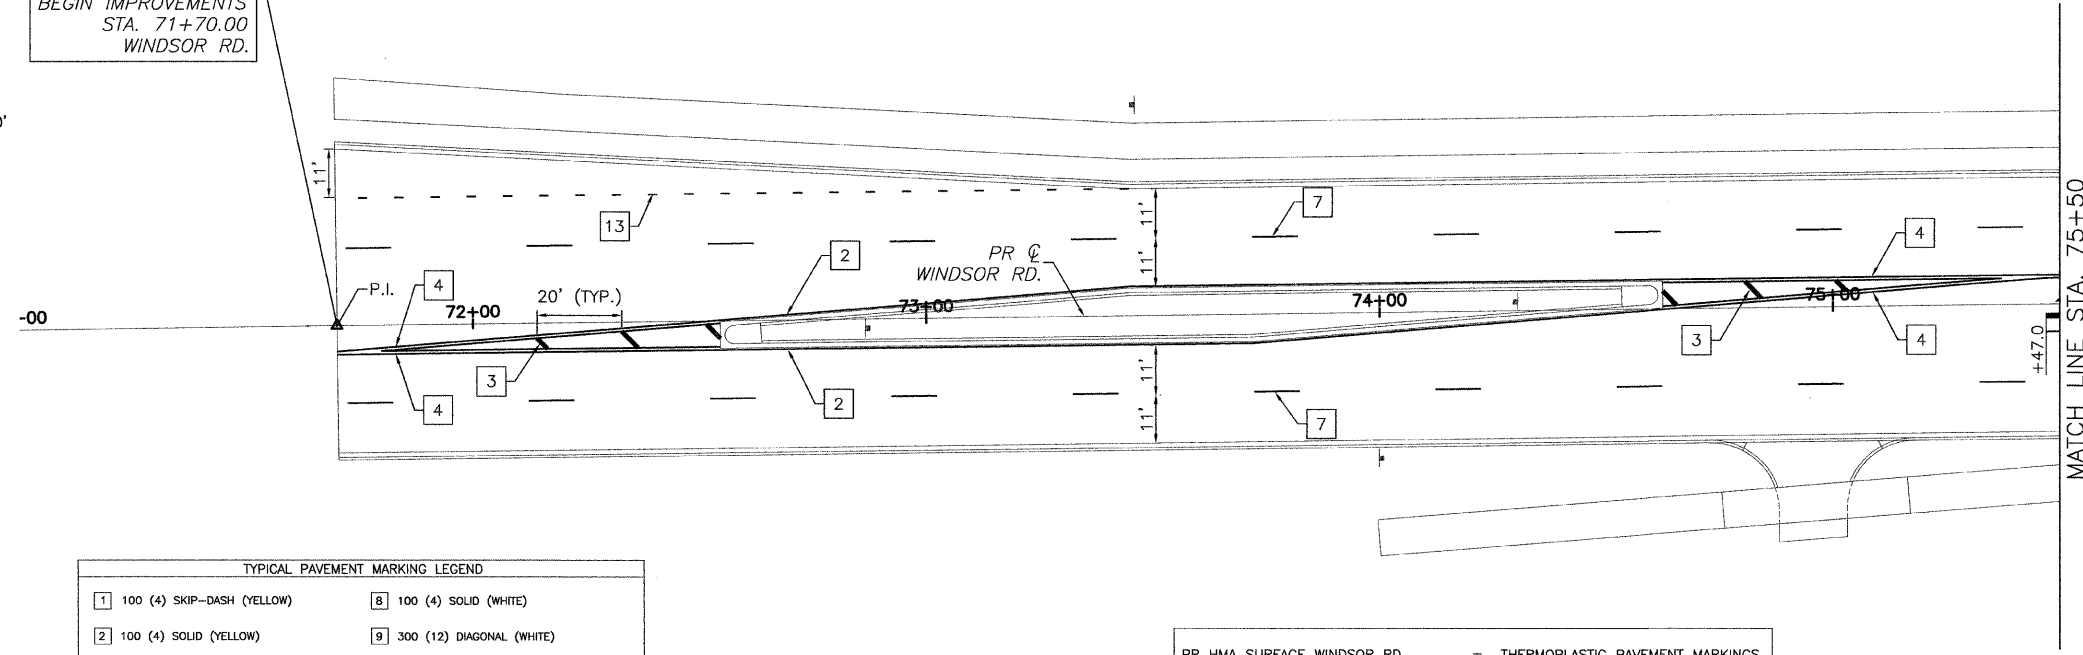

TYPICAL PAVEMENT MARKING LEGEND			
1	100 (4) SKIP-DASH (YELLOW)	8	100 (4) SOLID (WHITE)
2	100 (4) SOLID (YELLOW)	9	300 (12) DIAGONAL (WHITE)
3	300 (12) DIAGONAL (YELLOW)	10	150 (6) CROSS WALK (WHITE)
4	100 (4) DOUBLE YELLOW (NARROW)	11	600 (24) STOP BAR (WHITE)
5	100 (4) DOUBLE YELLOW (WIDE)	12	200 (8) SOLID (WHITE)
6	RESERVED	13	100 (4) LANE LINE EXTENSIONS (WHITE)
7	100 (4) SKIP-DASH (WHITE)	14	RESERVED

PR HMA SURFACE WINDSOR RD = THERMOPLASTIC PAVEMENT MARKINGS
 PR CONCRETE SURFACE SIDE STREETS = POLYUREA PAVEMENT MARKINGS
 REFRESH EX MARKINGS WINDSOR RD AT HIGH CROSS RD = POLYUREA PAVEMENT MARKINGS

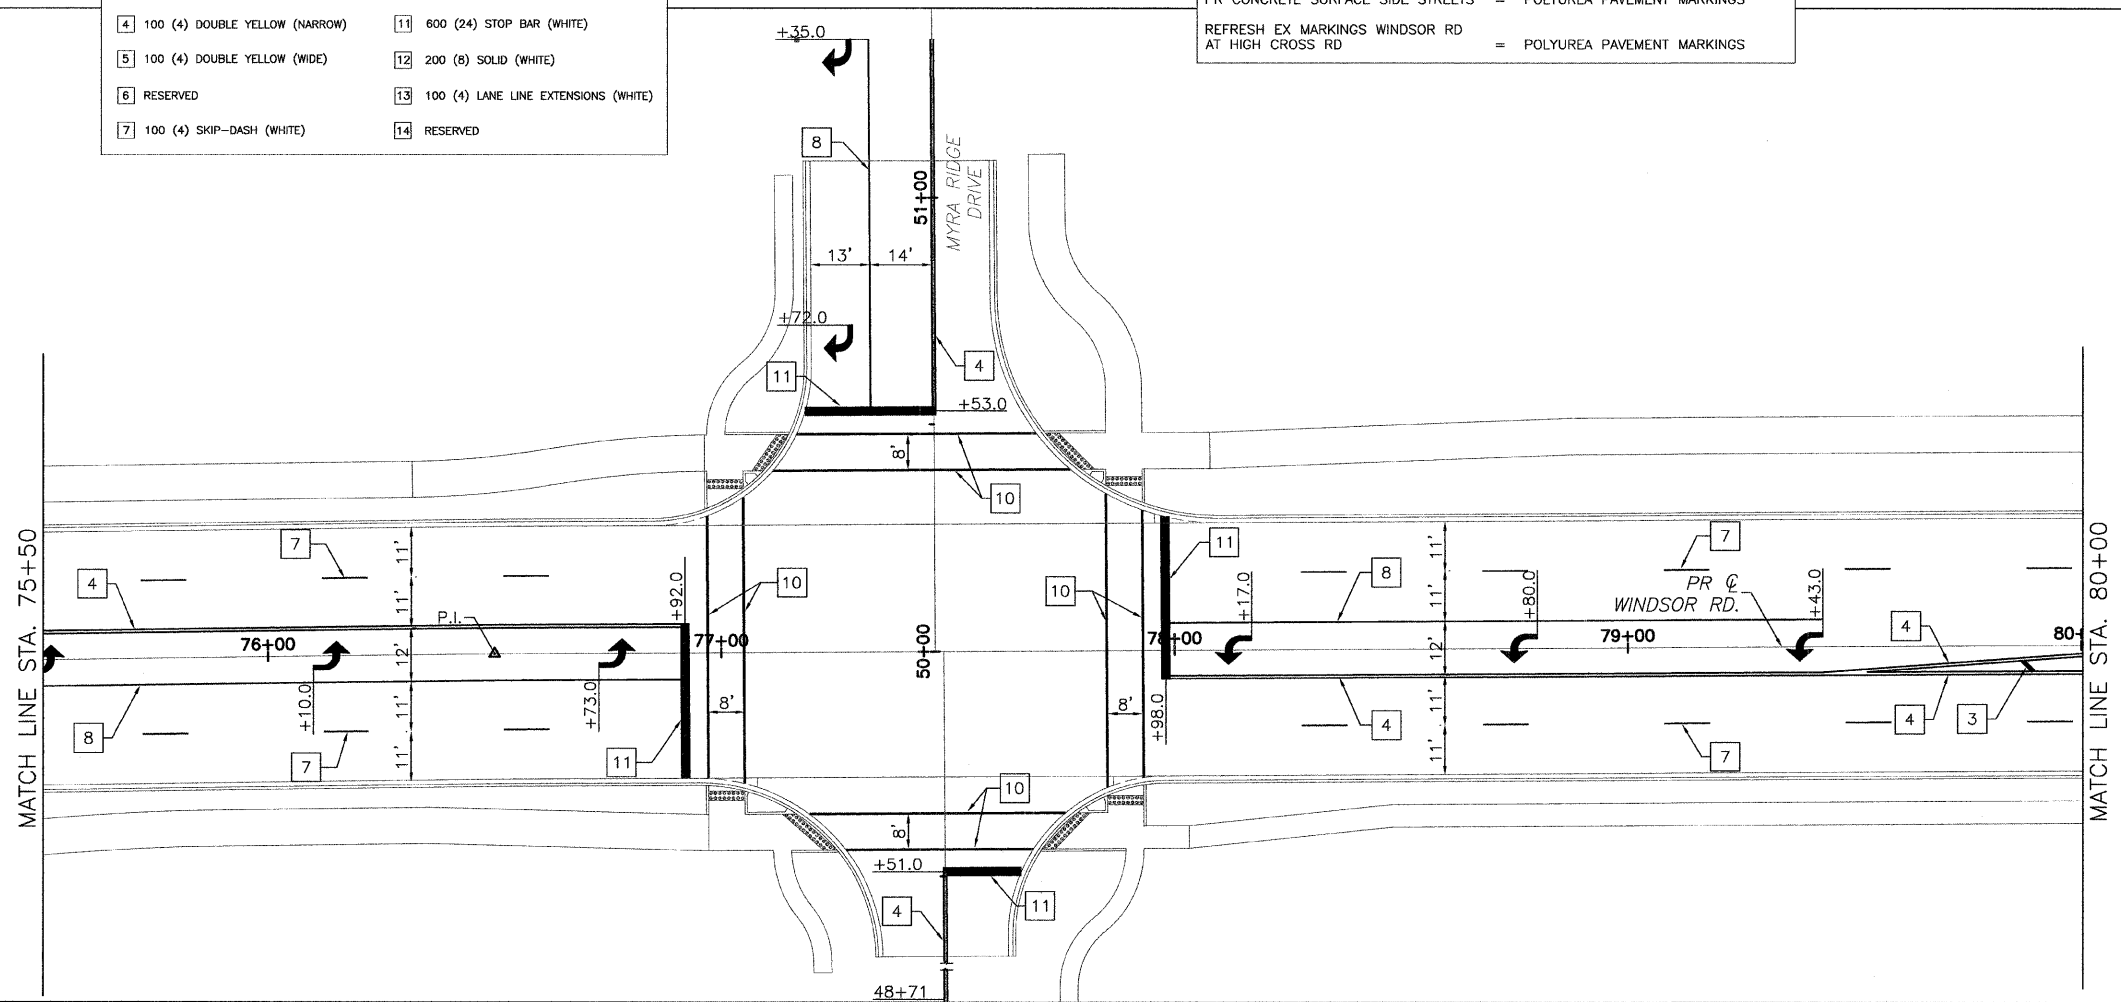

JAN 07 2009 9:52AM P:\M\T\MARK STA71-00-80-00.DWG