





CITY OF URBANA  
PUBLIC WORKS  
ENGINEERING DIVISION

DATED: 1/09  
DESIGNED BY: CES  
DRAWN BY: PLS  
CHECKED BY: GLJ  
CITY SECTION  
00-00361-00-PV

WINDSOR ROAD IMPROVEMENTS  
PAVEMENT MARKING PLANS  
STA 98+00 TO STA 107+00

SHEET NO.  
95  
OF  
145

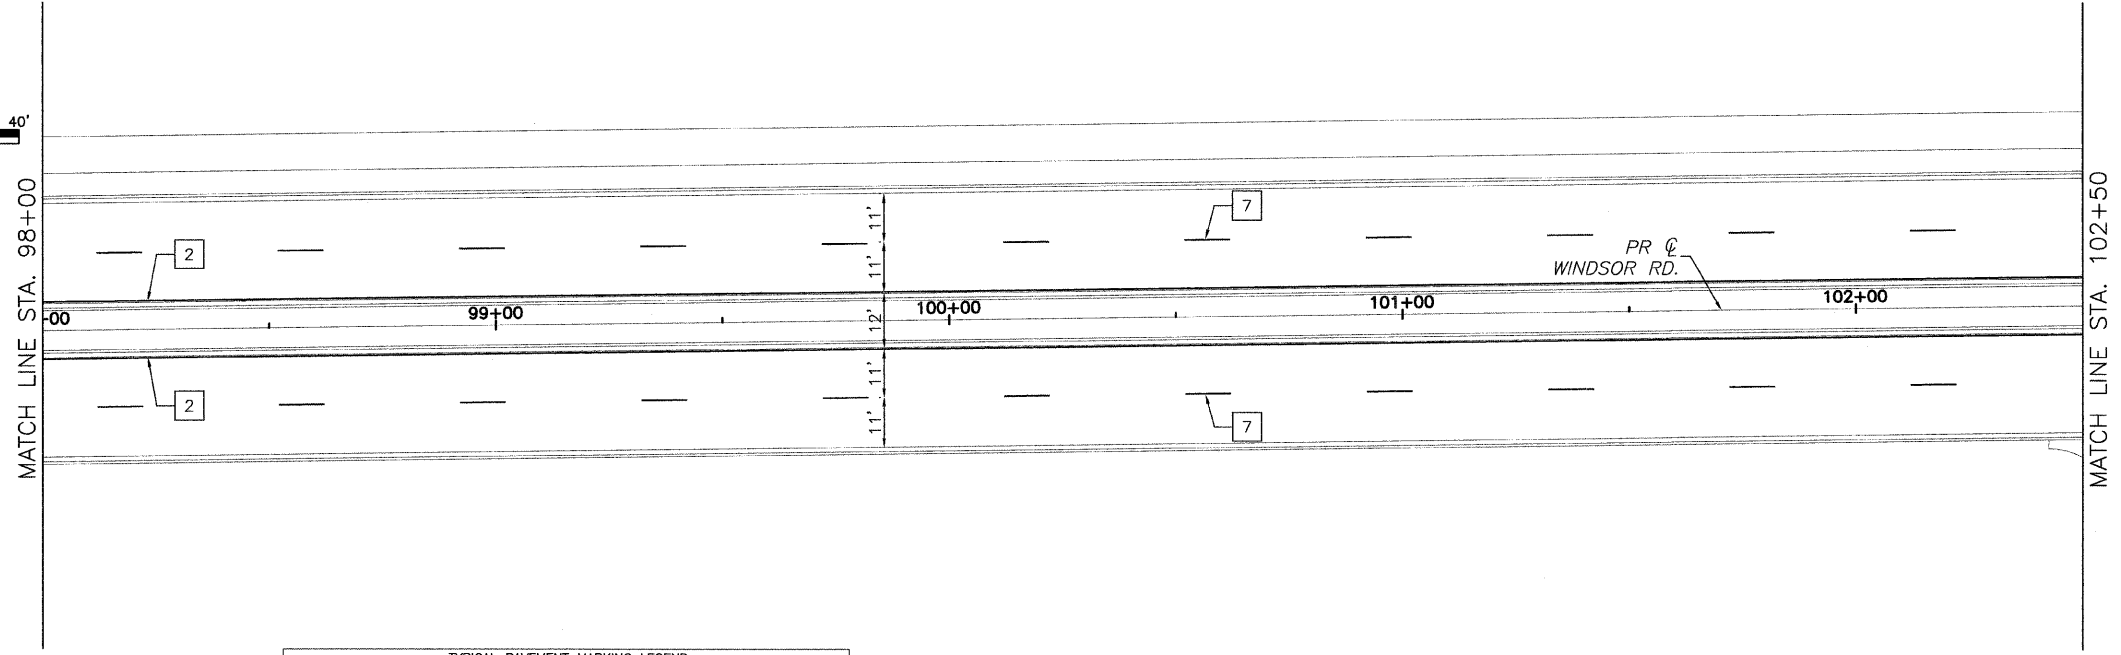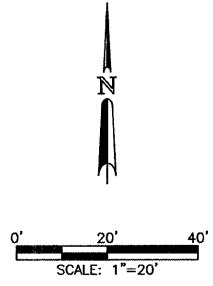

TYPICAL PAVEMENT MARKING LEGEND

1 100 (4) SKIP-DASH (YELLOW)	8 100 (4) SOLID (WHITE)
2 100 (4) SOLID (YELLOW)	9 300 (12) DIAGONAL (WHITE)
3 300 (12) DIAGONAL (YELLOW)	10 150 (6) CROSS WALK (WHITE)
4 100 (4) DOUBLE YELLOW (NARROW)	11 600 (24) STOP BAR (WHITE)
5 100 (4) DOUBLE YELLOW (WIDE)	12 200 (8) SOLID (WHITE)
6 RESERVED	13 100 (4) LANE LINE EXTENSIONS (WHITE)
7 100 (4) SKIP-DASH (WHITE)	14 RESERVED

PR HMA SURFACE WINDSOR RD = THERMOPLASTIC PAVEMENT MARKINGS  
 PR CONCRETE SURFACE SIDE STREETS = POLYUREA PAVEMENT MARKINGS  
 REFRESH EX MARKINGS WINDSOR RD AT HIGH CROSS RD = POLYUREA PAVEMENT MARKINGS

