





CITY OF URBANA
PUBLIC WORKS
ENGINEERING DIVISION

DATED: 1/09
DRAWN BY: PLS
DESIGNED BY: CES
CHECKED BY: GLJ
CITY SECTION
00-00361-00-PV

WINDSOR ROAD IMPROVEMENTS
PAVEMENT MARKING PLANS
STA 107+00 TO STA 116+00


SHEET NO.
96
OF
145

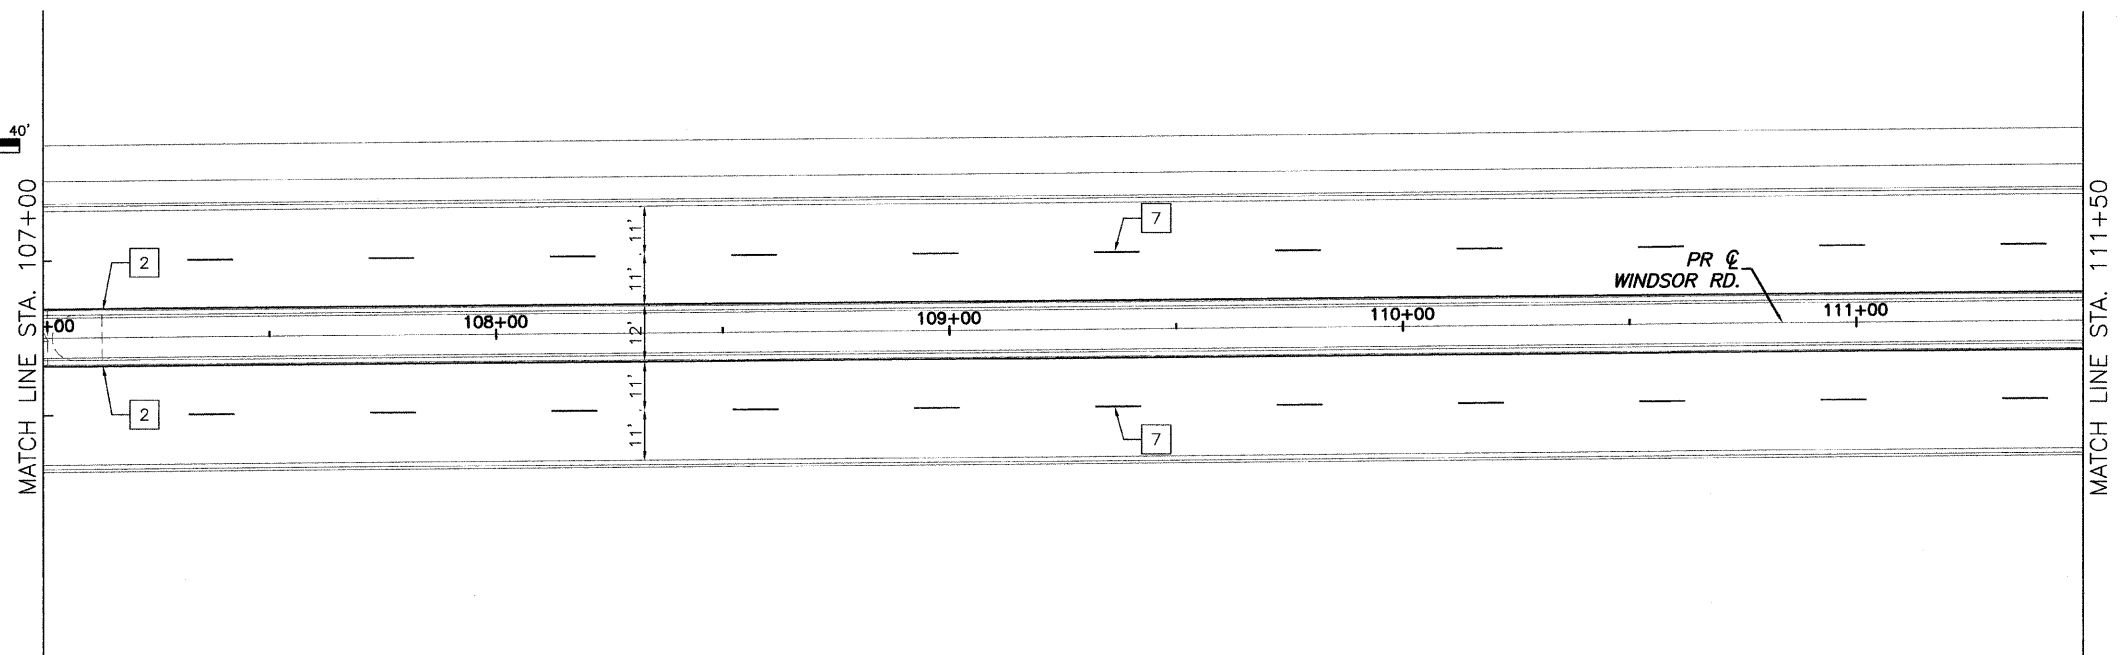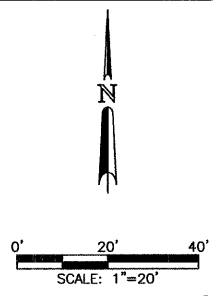

TYPICAL PAVEMENT MARKING LEGEND

1 100 (4) SKIP-DASH (YELLOW)	8 100 (4) SOLID (WHITE)
2 100 (4) SOLID (YELLOW)	9 300 (12) DIAGONAL (WHITE)
3 300 (12) DIAGONAL (YELLOW)	10 150 (6) CROSS WALK (WHITE)
4 100 (4) DOUBLE YELLOW (NARROW)	11 600 (24) STOP BAR (WHITE)
5 100 (4) DOUBLE YELLOW (WIDE)	12 200 (8) SOLID (WHITE)
6 RESERVED	13 100 (4) LANE LINE EXTENSIONS (WHITE)
7 100 (4) SKIP-DASH (WHITE)	14 RESERVED

PR HMA SURFACE WINDSOR RD = THERMOPLASTIC PAVEMENT MARKINGS
 PR CONCRETE SURFACE SIDE STREETS = POLYUREA PAVEMENT MARKINGS
 REFRESH EX MARKINGS WINDSOR RD AT HIGH CROSS RD = POLYUREA PAVEMENT MARKINGS

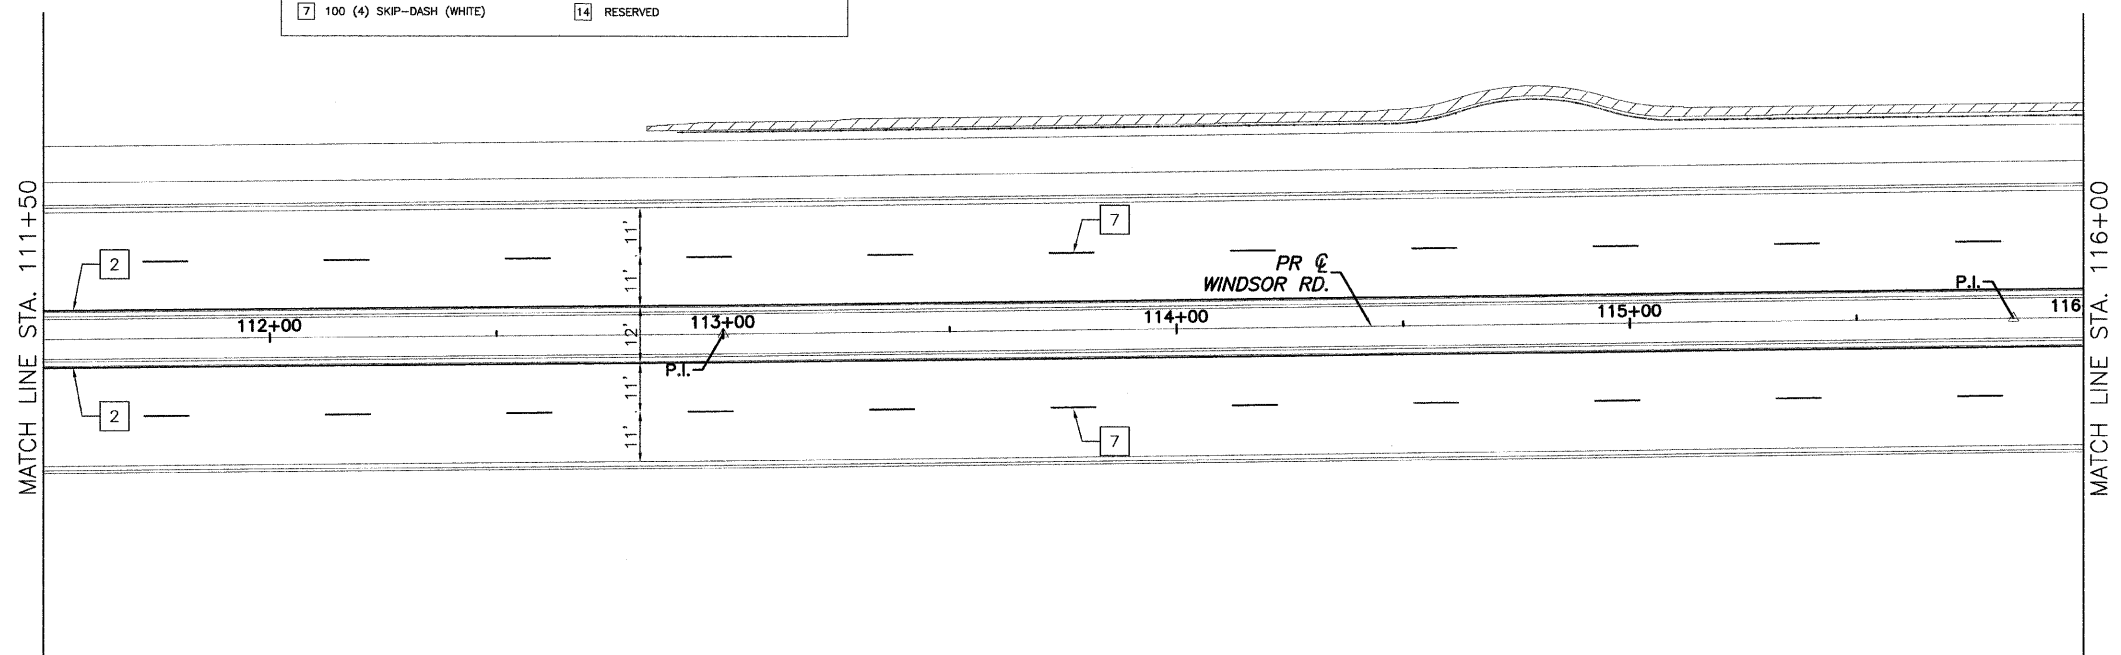

JAN 07 2009 9:54AM P:\P\T\M\K STA107+00-116+00.DWG