





CITY OF URBANA
PUBLIC WORKS
ENGINEERING DIVISION

DRAWN BY: PLS
CHECKED BY: GLJ


DESIGNED BY: CES
CITY SECTION
00-00361-00-PV

WINDSOR ROAD IMPROVEMENTS
SIGNING PLANS
STA 71+00 TO STA 80+00

SHEET NO.
102
OF
145

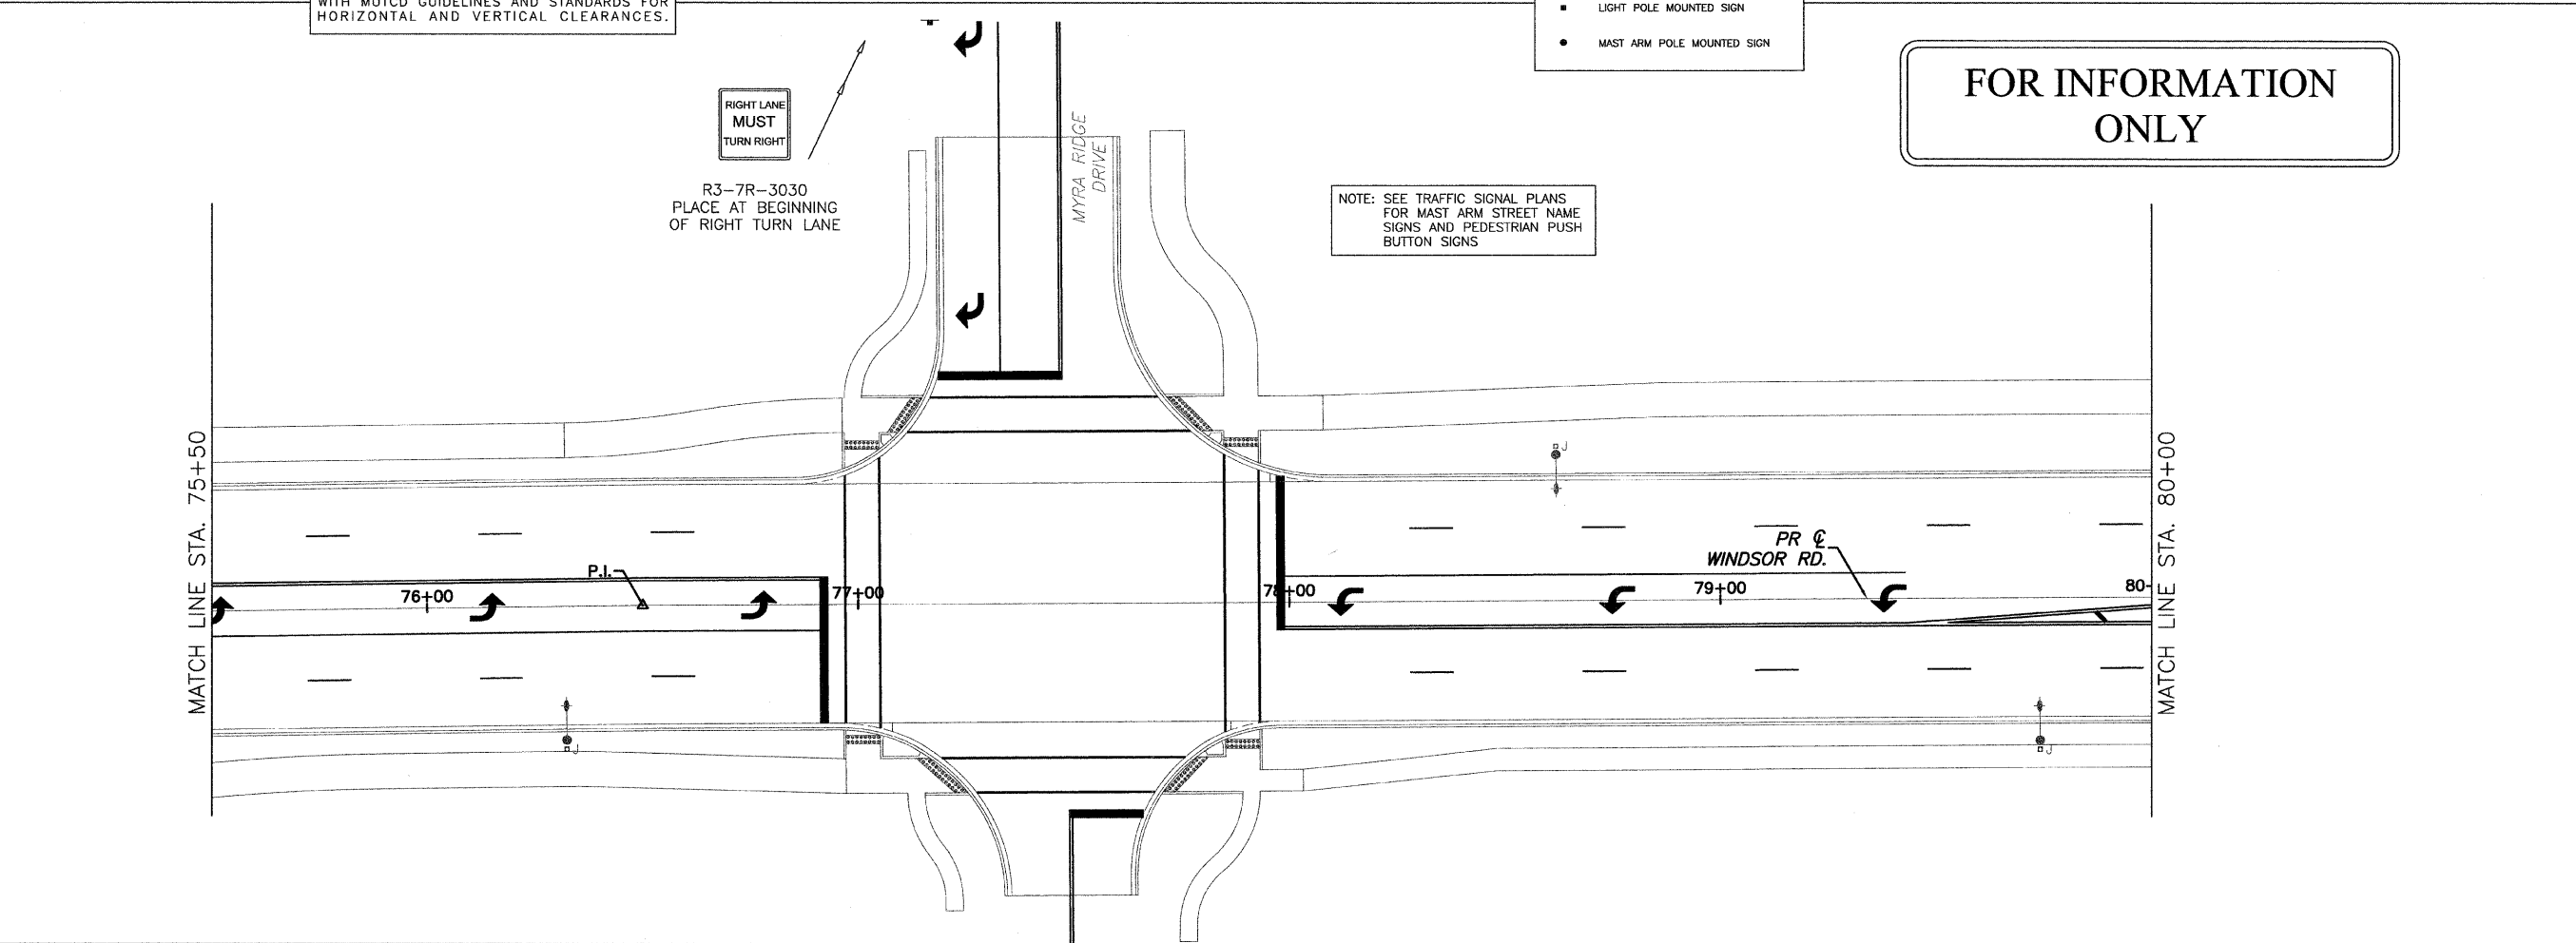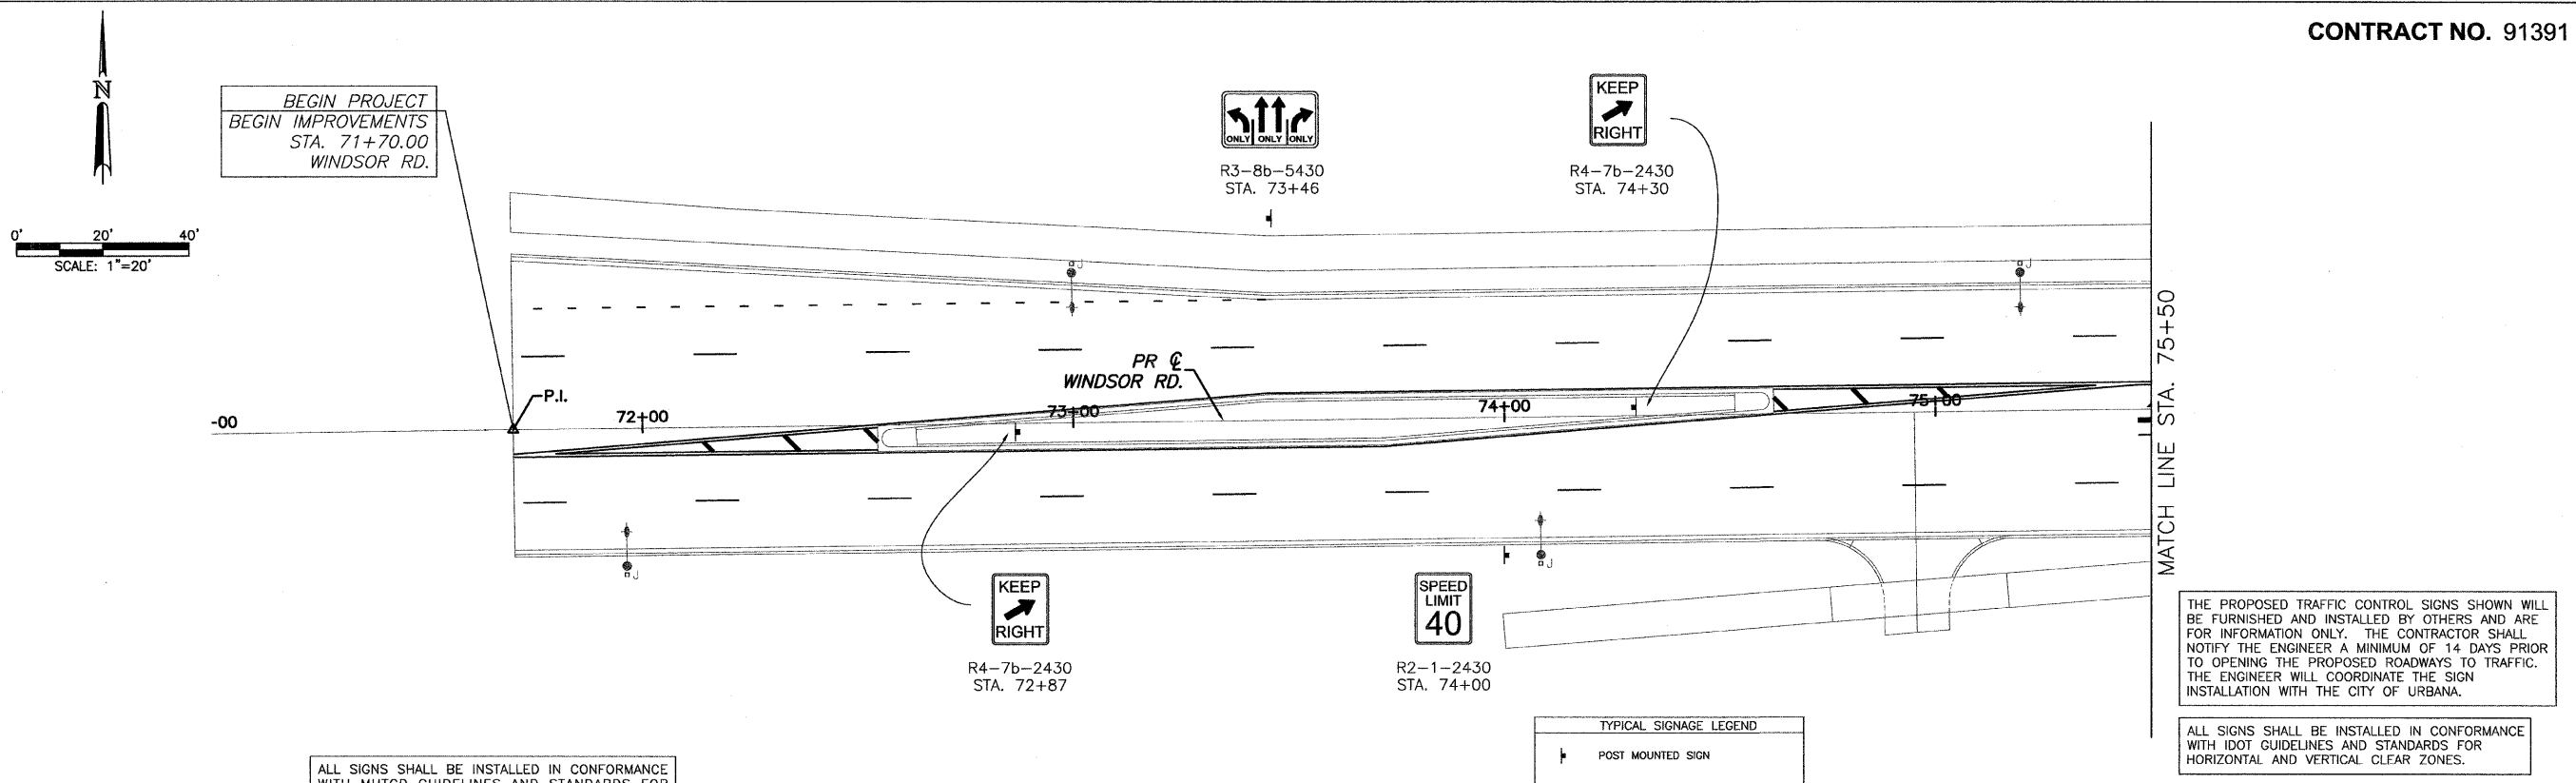

FOR INFORMATION ONLY

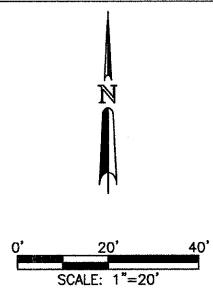

BEGIN PROJECT
BEGIN IMPROVEMENTS
STA. 71+70.00
WINDSOR RD.

ALL SIGNS SHALL BE INSTALLED IN CONFORMANCE WITH MUTCD GUIDELINES AND STANDARDS FOR HORIZONTAL AND VERTICAL CLEARANCES.

RIGHT LANE MUST TURN RIGHT

R3-7R-3030
PLACE AT BEGINNING OF RIGHT TURN LANE

NOTE: SEE TRAFFIC SIGNAL PLANS FOR MAST ARM STREET NAME SIGNS AND PEDESTRIAN PUSH BUTTON SIGNS

THE PROPOSED TRAFFIC CONTROL SIGNS SHOWN WILL BE FURNISHED AND INSTALLED BY OTHERS AND ARE FOR INFORMATION ONLY. THE CONTRACTOR SHALL NOTIFY THE ENGINEER A MINIMUM OF 14 DAYS PRIOR TO OPENING THE PROPOSED ROADWAYS TO TRAFFIC. THE ENGINEER WILL COORDINATE THE SIGN INSTALLATION WITH THE CITY OF URBANA.

ALL SIGNS SHALL BE INSTALLED IN CONFORMANCE WITH IDOT GUIDELINES AND STANDARDS FOR HORIZONTAL AND VERTICAL CLEAR ZONES.