






CITY OF URBANA  
PUBLIC WORKS  
ENGINEERING DIVISION

DATED: 1/09  
DESIGNED BY: CES  
DRAWN BY: PLS  
CHECKED BY: GLJ  
CITY SECTION  
00-00361-00-PV

WINDSOR ROAD IMPROVEMENTS  
SIGNING PLANS  
STA 98+00 TO STA 107+00

SHEET NO.  
105  
OF  
145

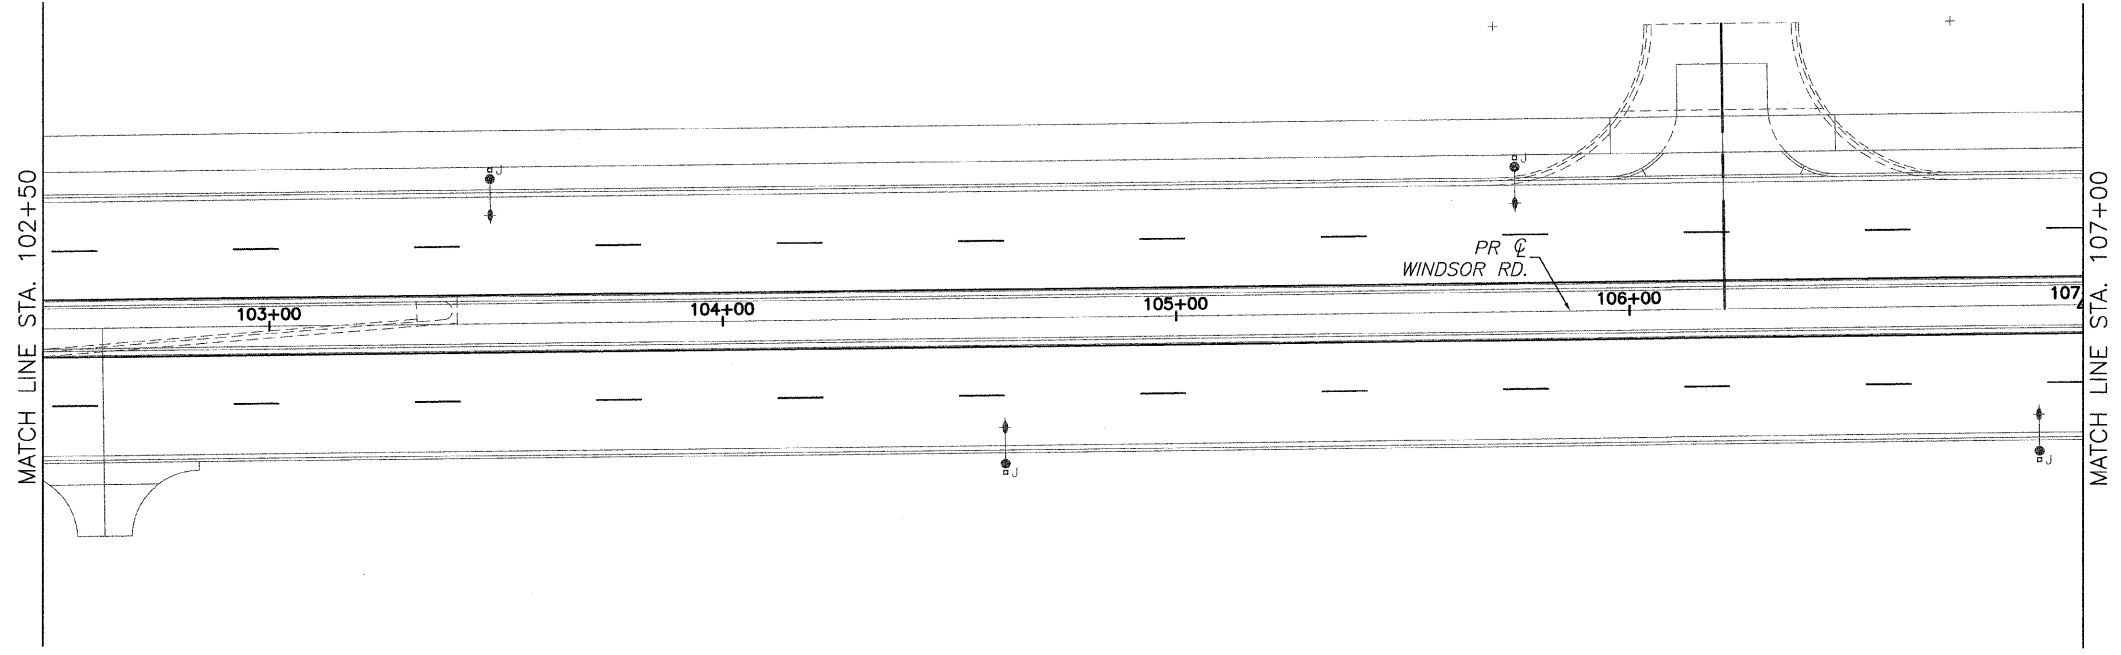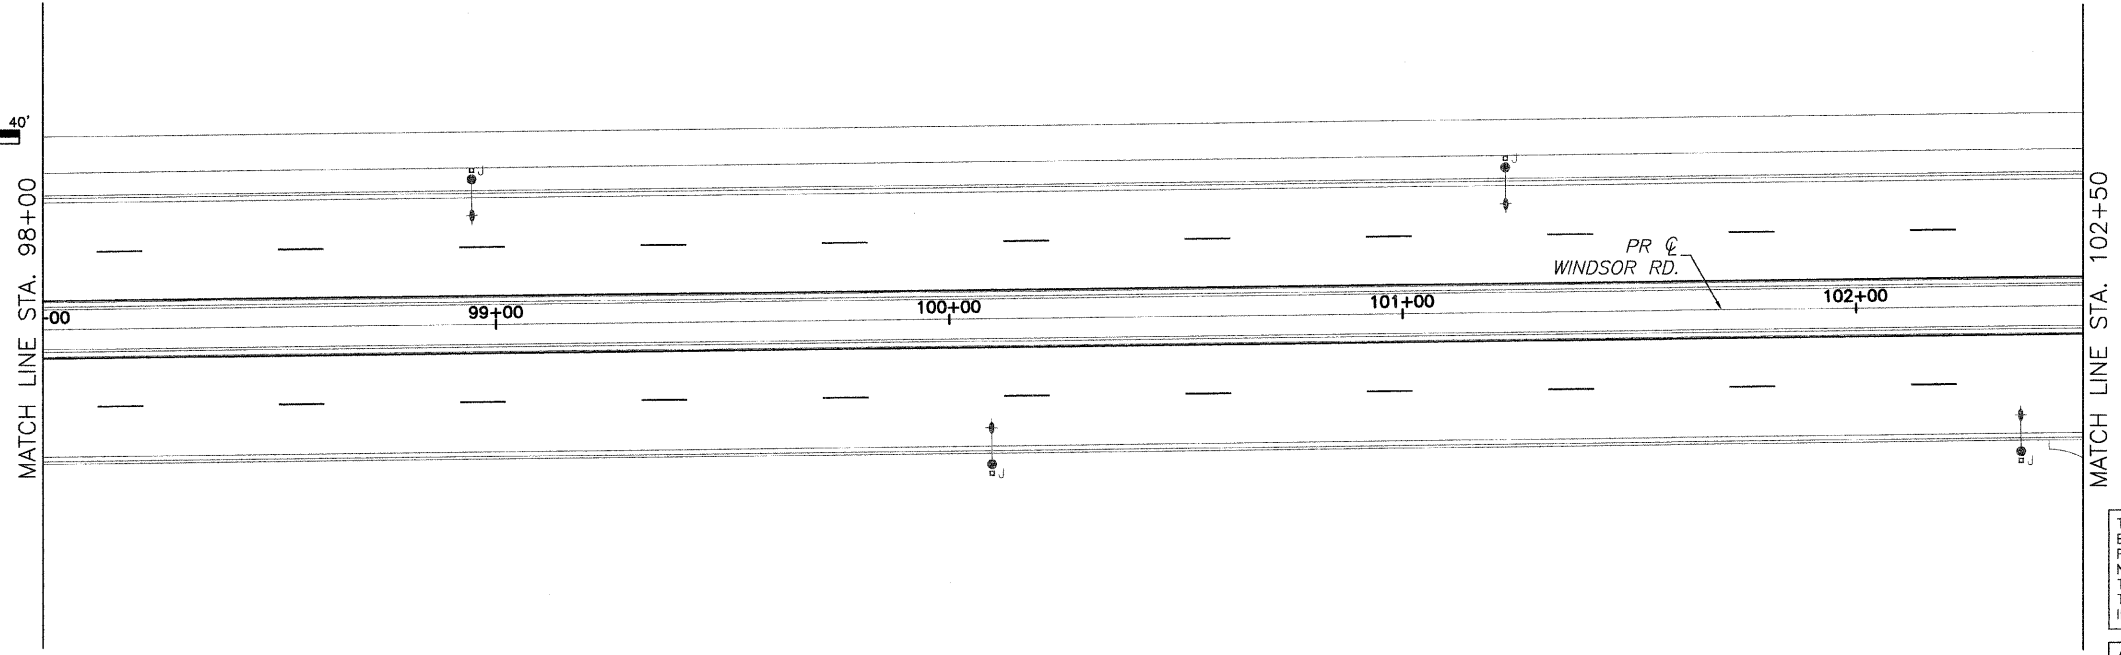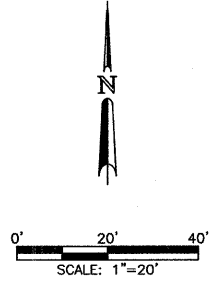

ALL SIGNS SHALL BE INSTALLED IN CONFORMANCE WITH MUTCD GUIDELINES AND STANDARDS FOR HORIZONTAL AND VERTICAL CLEARANCES.

TYPICAL SIGNAGE LEGEND

↑	POST MOUNTED SIGN
■	LIGHT POLE MOUNTED SIGN
●	MAST ARM POLE MOUNTED SIGN

FOR INFORMATION ONLY

THE PROPOSED TRAFFIC CONTROL SIGNS SHOWN WILL BE FURNISHED AND INSTALLED BY OTHERS AND ARE FOR INFORMATION ONLY. THE CONTRACTOR SHALL NOTIFY THE ENGINEER A MINIMUM OF 14 DAYS PRIOR TO OPENING THE PROPOSED ROADWAYS TO TRAFFIC. THE ENGINEER WILL COORDINATE THE SIGN INSTALLATION WITH THE CITY OF URBANA.

ALL SIGNS SHALL BE INSTALLED IN CONFORMANCE WITH IDOT GUIDELINES AND STANDARDS FOR HORIZONTAL AND VERTICAL CLEAR ZONES.