






CITY OF URBANA  
PUBLIC WORKS  
ENGINEERING DIVISION

DRAWN BY: PLS  
CHECKED BY: GLJ

DATED: 1/09  
DESIGNED BY: CES  
CITY SECTION  
00-00361-00-PV

WINDSOR ROAD IMPROVEMENTS  
SIGNING PLANS  
STA 107+00 TO STA 116+00

SHEET NO.  
106  
OF  
145

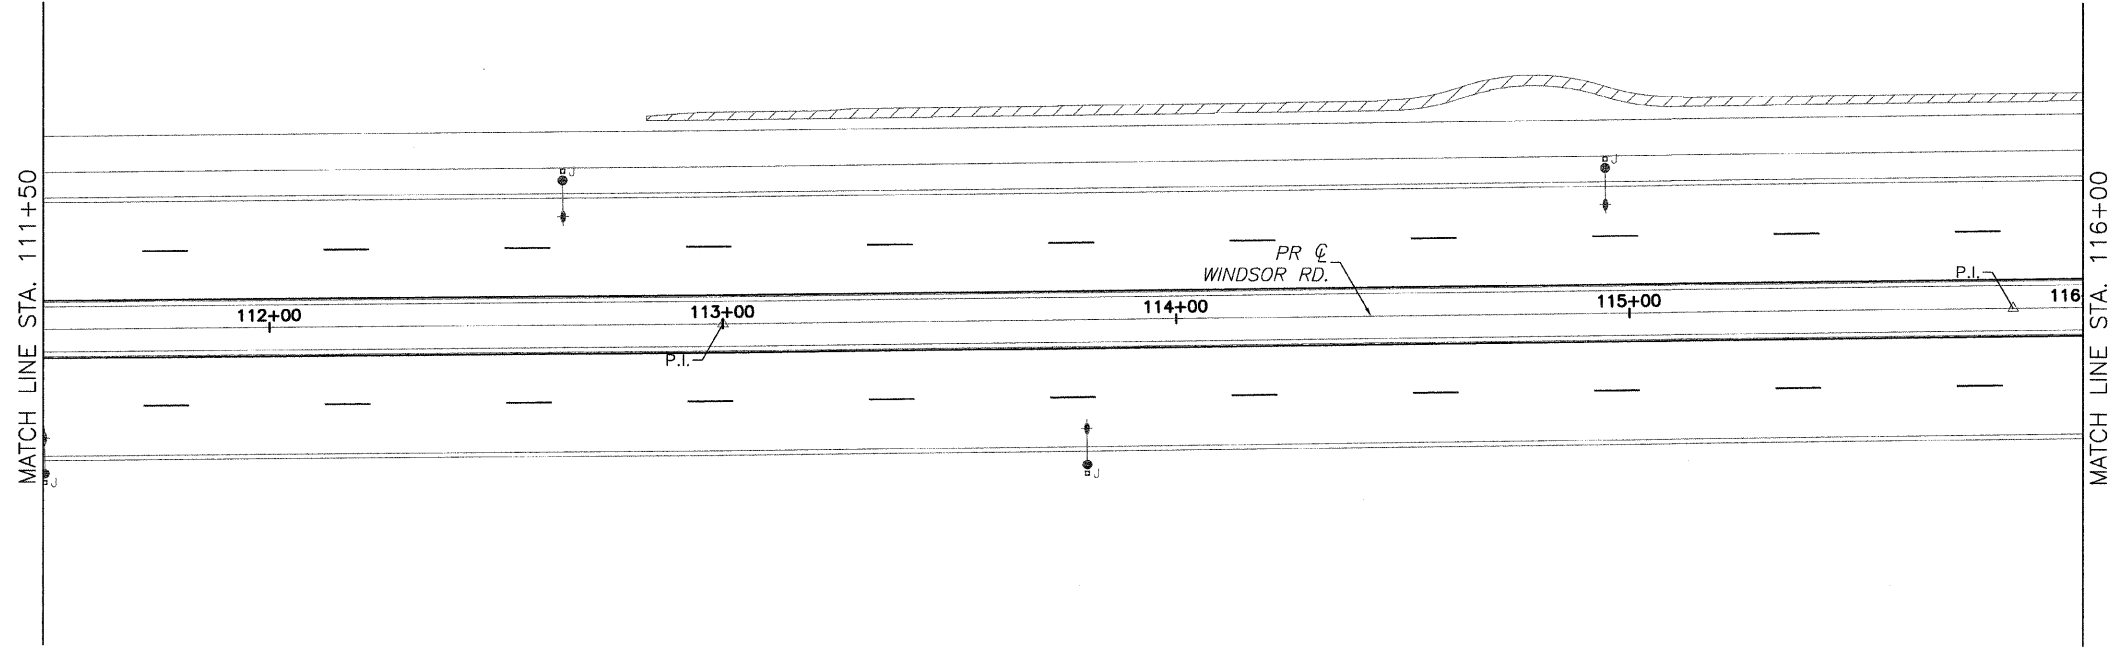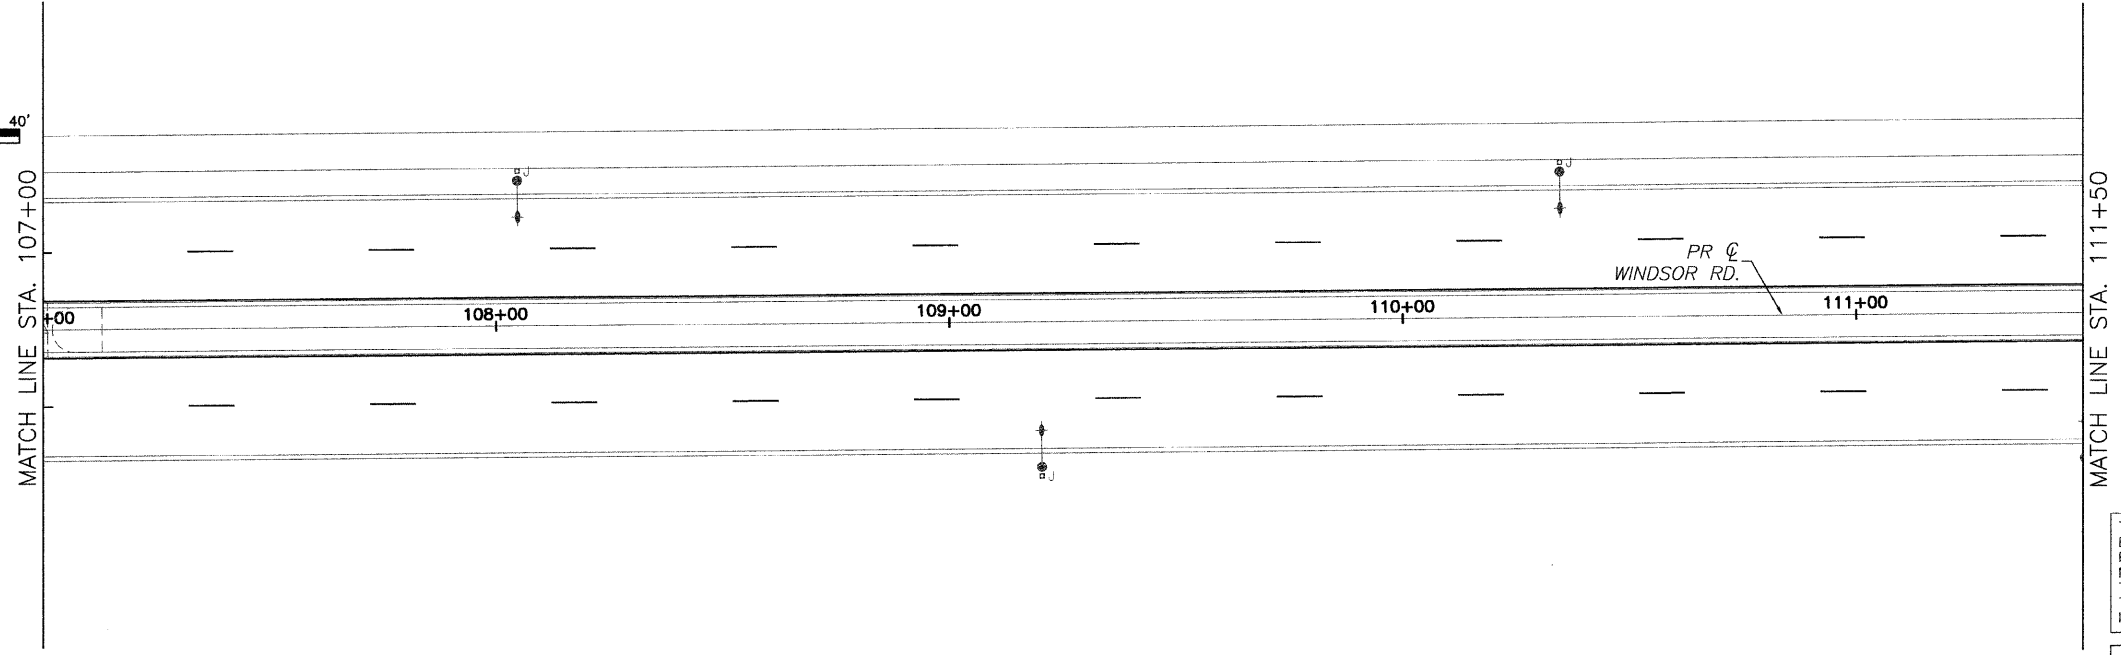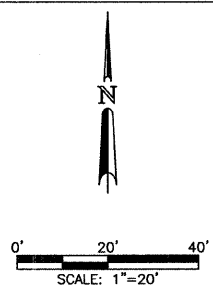

ALL SIGNS SHALL BE INSTALLED IN CONFORMANCE WITH MUTCD GUIDELINES AND STANDARDS FOR HORIZONTAL AND VERTICAL CLEARANCES.

TYPICAL SIGNAGE LEGEND	
↑	POST MOUNTED SIGN
■	LIGHT POLE MOUNTED SIGN
●	MAST ARM POLE MOUNTED SIGN

**FOR INFORMATION ONLY**

THE PROPOSED TRAFFIC CONTROL SIGNS SHOWN WILL BE FURNISHED AND INSTALLED BY OTHERS AND ARE FOR INFORMATION ONLY. THE CONTRACTOR SHALL NOTIFY THE ENGINEER A MINIMUM OF 14 DAYS PRIOR TO OPENING THE PROPOSED ROADWAYS TO TRAFFIC. THE ENGINEER WILL COORDINATE THE SIGN INSTALLATION WITH THE CITY OF URBANA.

ALL SIGNS SHALL BE INSTALLED IN CONFORMANCE WITH IDOT GUIDELINES AND STANDARDS FOR HORIZONTAL AND VERTICAL CLEAR ZONES.