




CITY OF URBANA
PUBLIC WORKS
ENGINEERING DIVISION

DATED: 1/09
DESIGNED BY: CES
DRAWN BY: PLS
CHECKED BY: GLJ
CITY SECTION
00-00361-00-PV

WINDSOR ROAD IMPROVEMENTS
SIGNING PLANS
STA 134+00 TO STA 142+29

SHEET NO.
109
OF
145

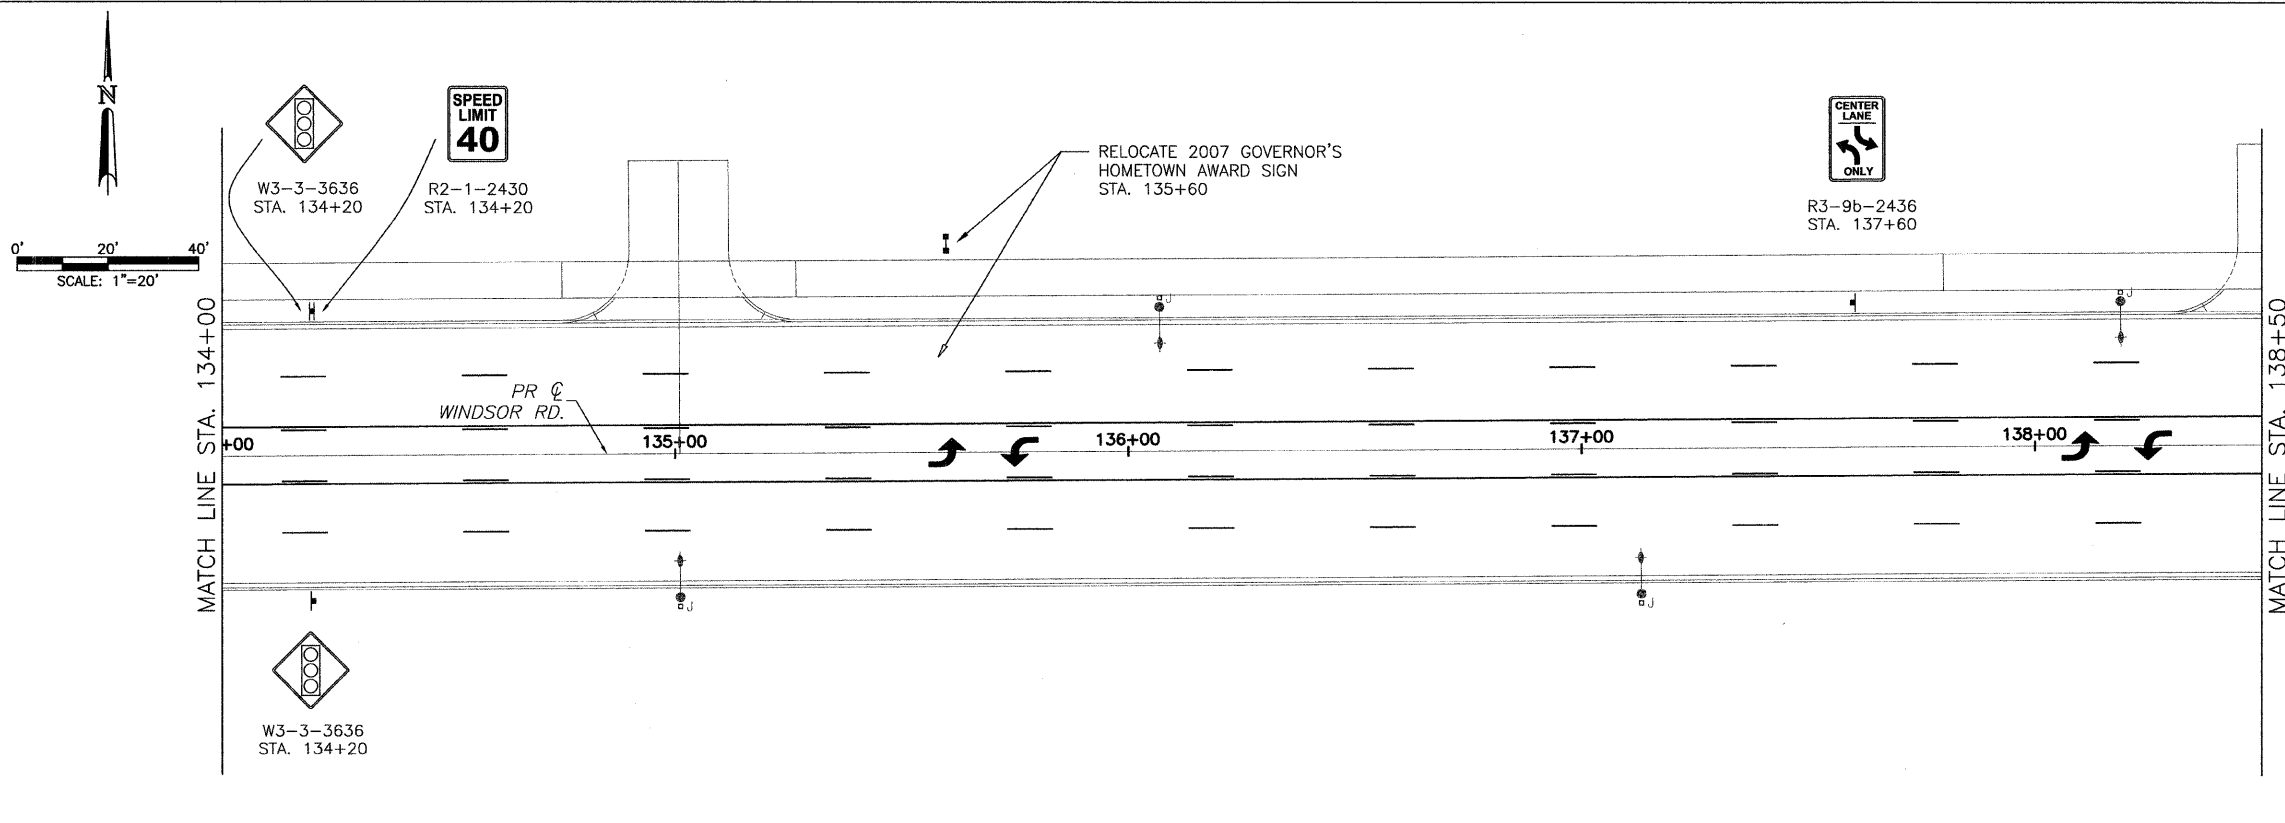


THE PROPOSED TRAFFIC CONTROL SIGNS SHOWN WILL BE FURNISHED AND INSTALLED BY OTHERS AND ARE FOR INFORMATION ONLY. THE CONTRACTOR SHALL NOTIFY THE ENGINEER A MINIMUM OF 14 DAYS PRIOR TO OPENING THE PROPOSED ROADWAYS TO TRAFFIC. THE ENGINEER WILL COORDINATE THE SIGN INSTALLATION WITH THE CITY OF URBANA.

ALL SIGNS SHALL BE INSTALLED IN CONFORMANCE WITH IDOT GUIDELINES AND STANDARDS FOR HORIZONTAL AND VERTICAL CLEAR ZONES.

ALL SIGNS SHALL BE INSTALLED IN CONFORMANCE WITH MUTCD GUIDELINES AND STANDARDS FOR HORIZONTAL AND VERTICAL CLEARANCES.

TYPICAL SIGNAGE LEGEND	
▬	POST MOUNTED SIGN
■	LIGHT POLE MOUNTED SIGN
●	MAST ARM POLE MOUNTED SIGN

FOR INFORMATION ONLY

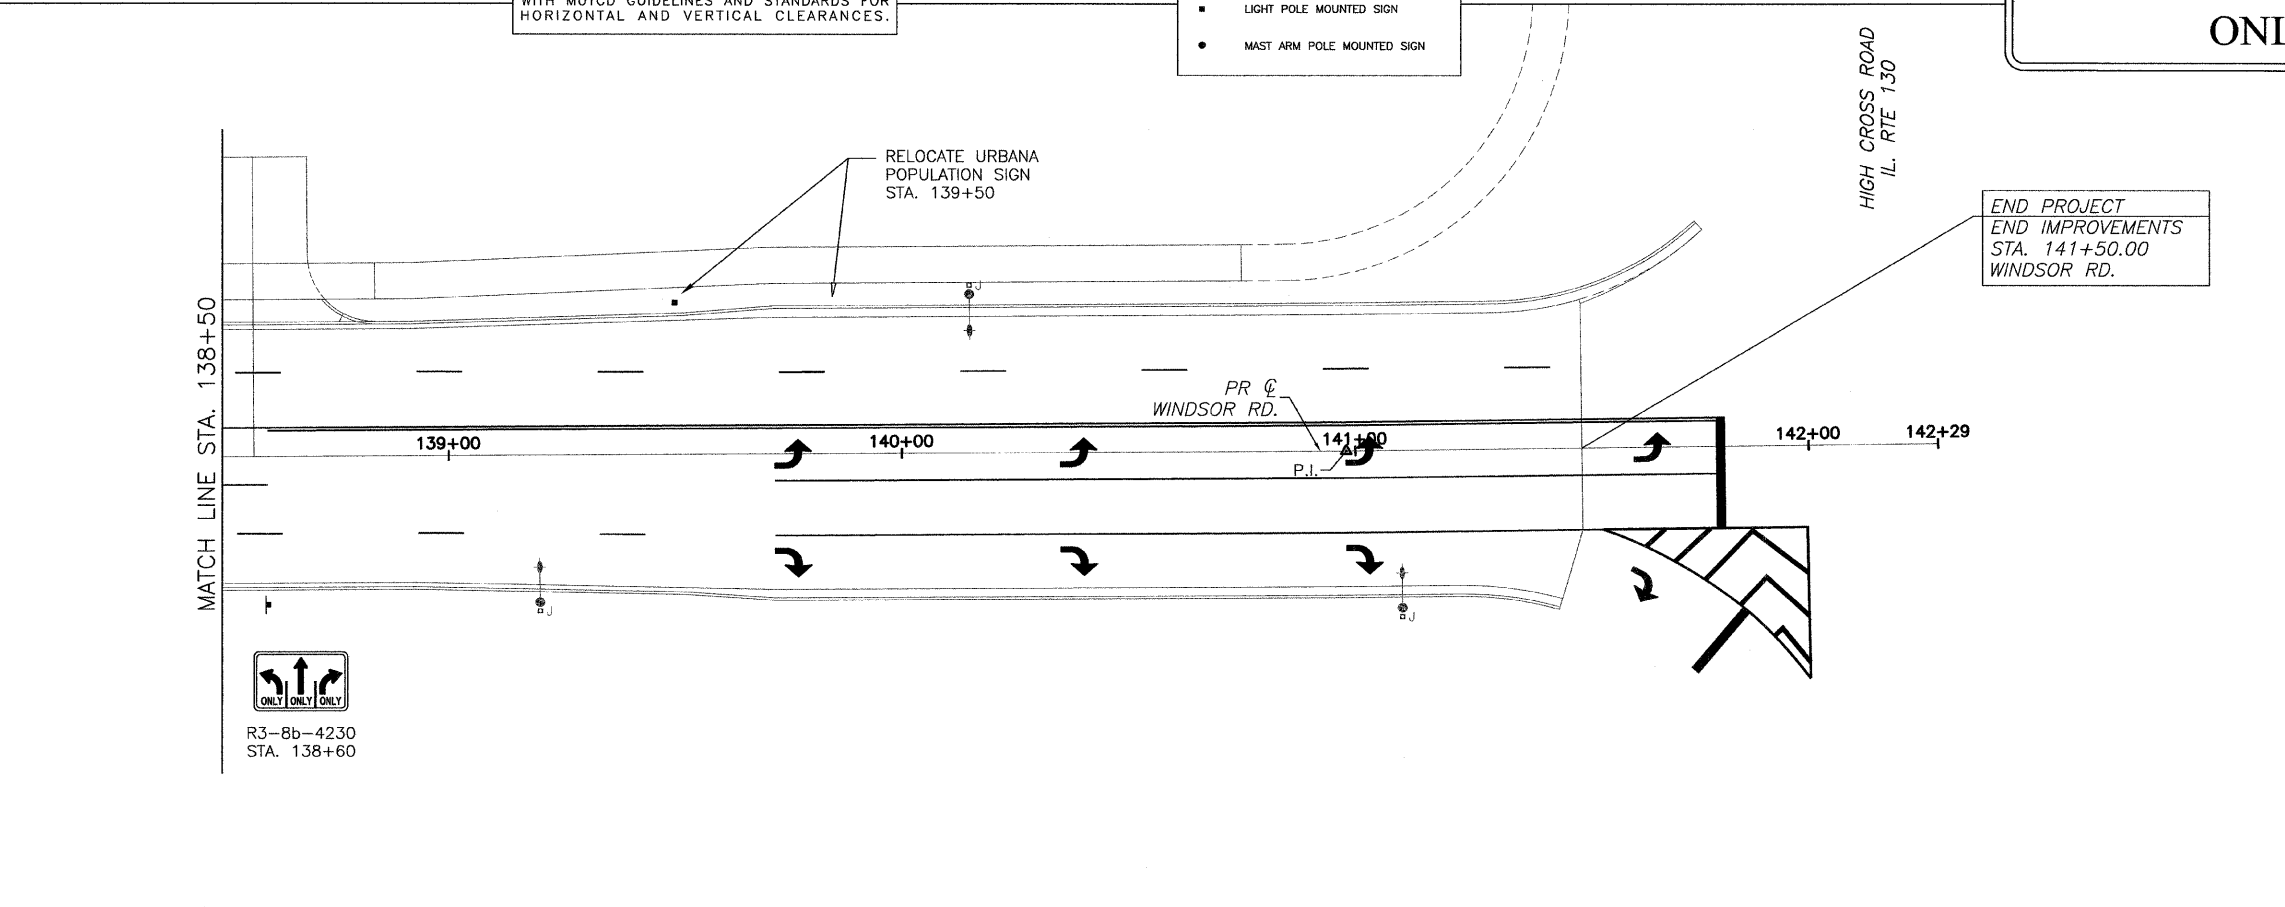

JAN 07 2009 5:51PM SIGN STA134+00-142+29.DWG