


JAN 07 2008 1:40PM CROSSSECT BASE.DWG

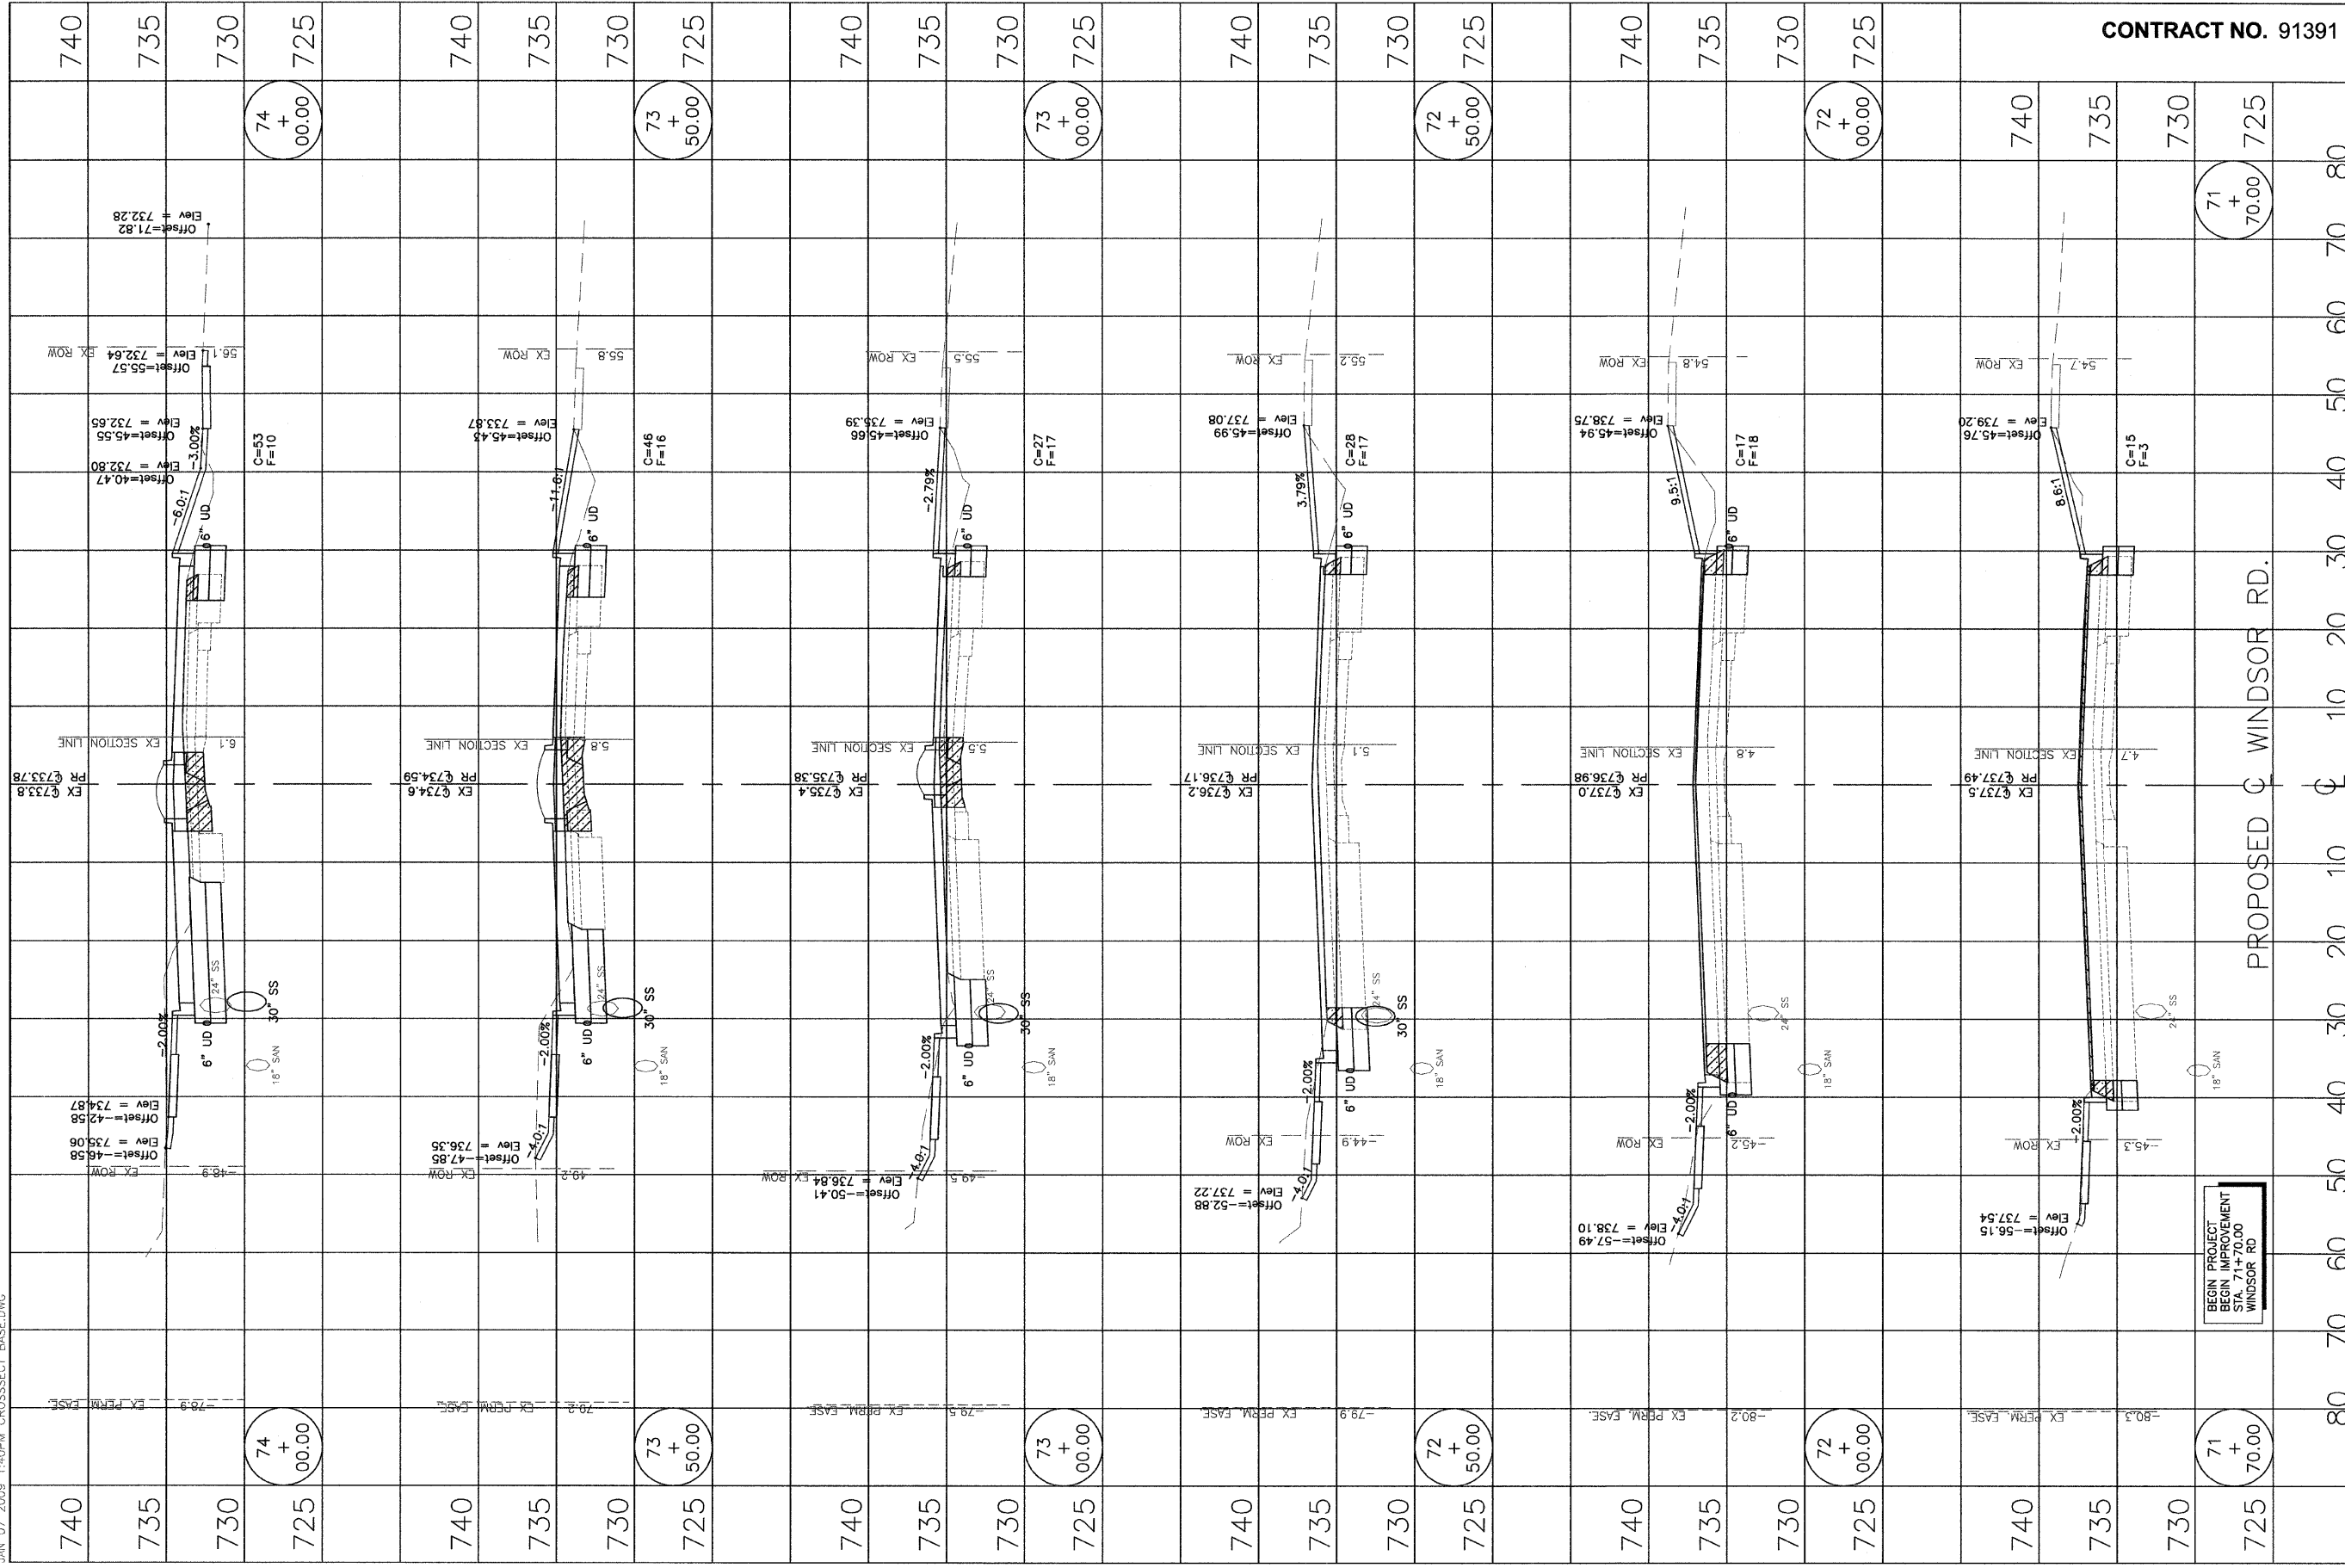

CONTRACT NO. 91391



CITY OF URBANA
PUBLIC WORKS
ENGINEERING DIVISION

DATED: 1/09 DRAWN BY: AUS
DESIGNED BY: CES CHECKED BY: GLJ
CITY SECTION
00-00361-00-PV

WINDSOR ROAD IMPROVEMENTS
CROSS SECTIONS
STA 71+70.00 TO STA 74+00.00

SHEET NO.
118
OF
145

BEGIN PROJECT
BEGIN IMPROVEMENT
71+00.00
WINDSOR RD

PROPOSED C WINDSOR RD.